


MATCHLINE - SEE LIGHTING DEMOLITION PLAN NO. 1

RUNWAY 3L-21R

NOTE: DEMOLITION WORK SHALL REMOVE CABLES AND LIGHTS FROM THE TAXIWAY "B" CIRCUIT 9 WITHIN THE CONSTRUCTION LIMITS. CONTRACTOR SHALL KEEP TAXIWAY "B" CIRCUIT 9 CONTINUOUS AND OPERATIONAL THAT IS NOT WITHIN THE CONSTRUCTION LIMITS. ALL LABOR AND MATERIALS NECESSARY TO KEEP THE CIRCUIT CONTINUOUS SHALL BE INCLUSIVE TO THE DEMOLITION ITEMS.

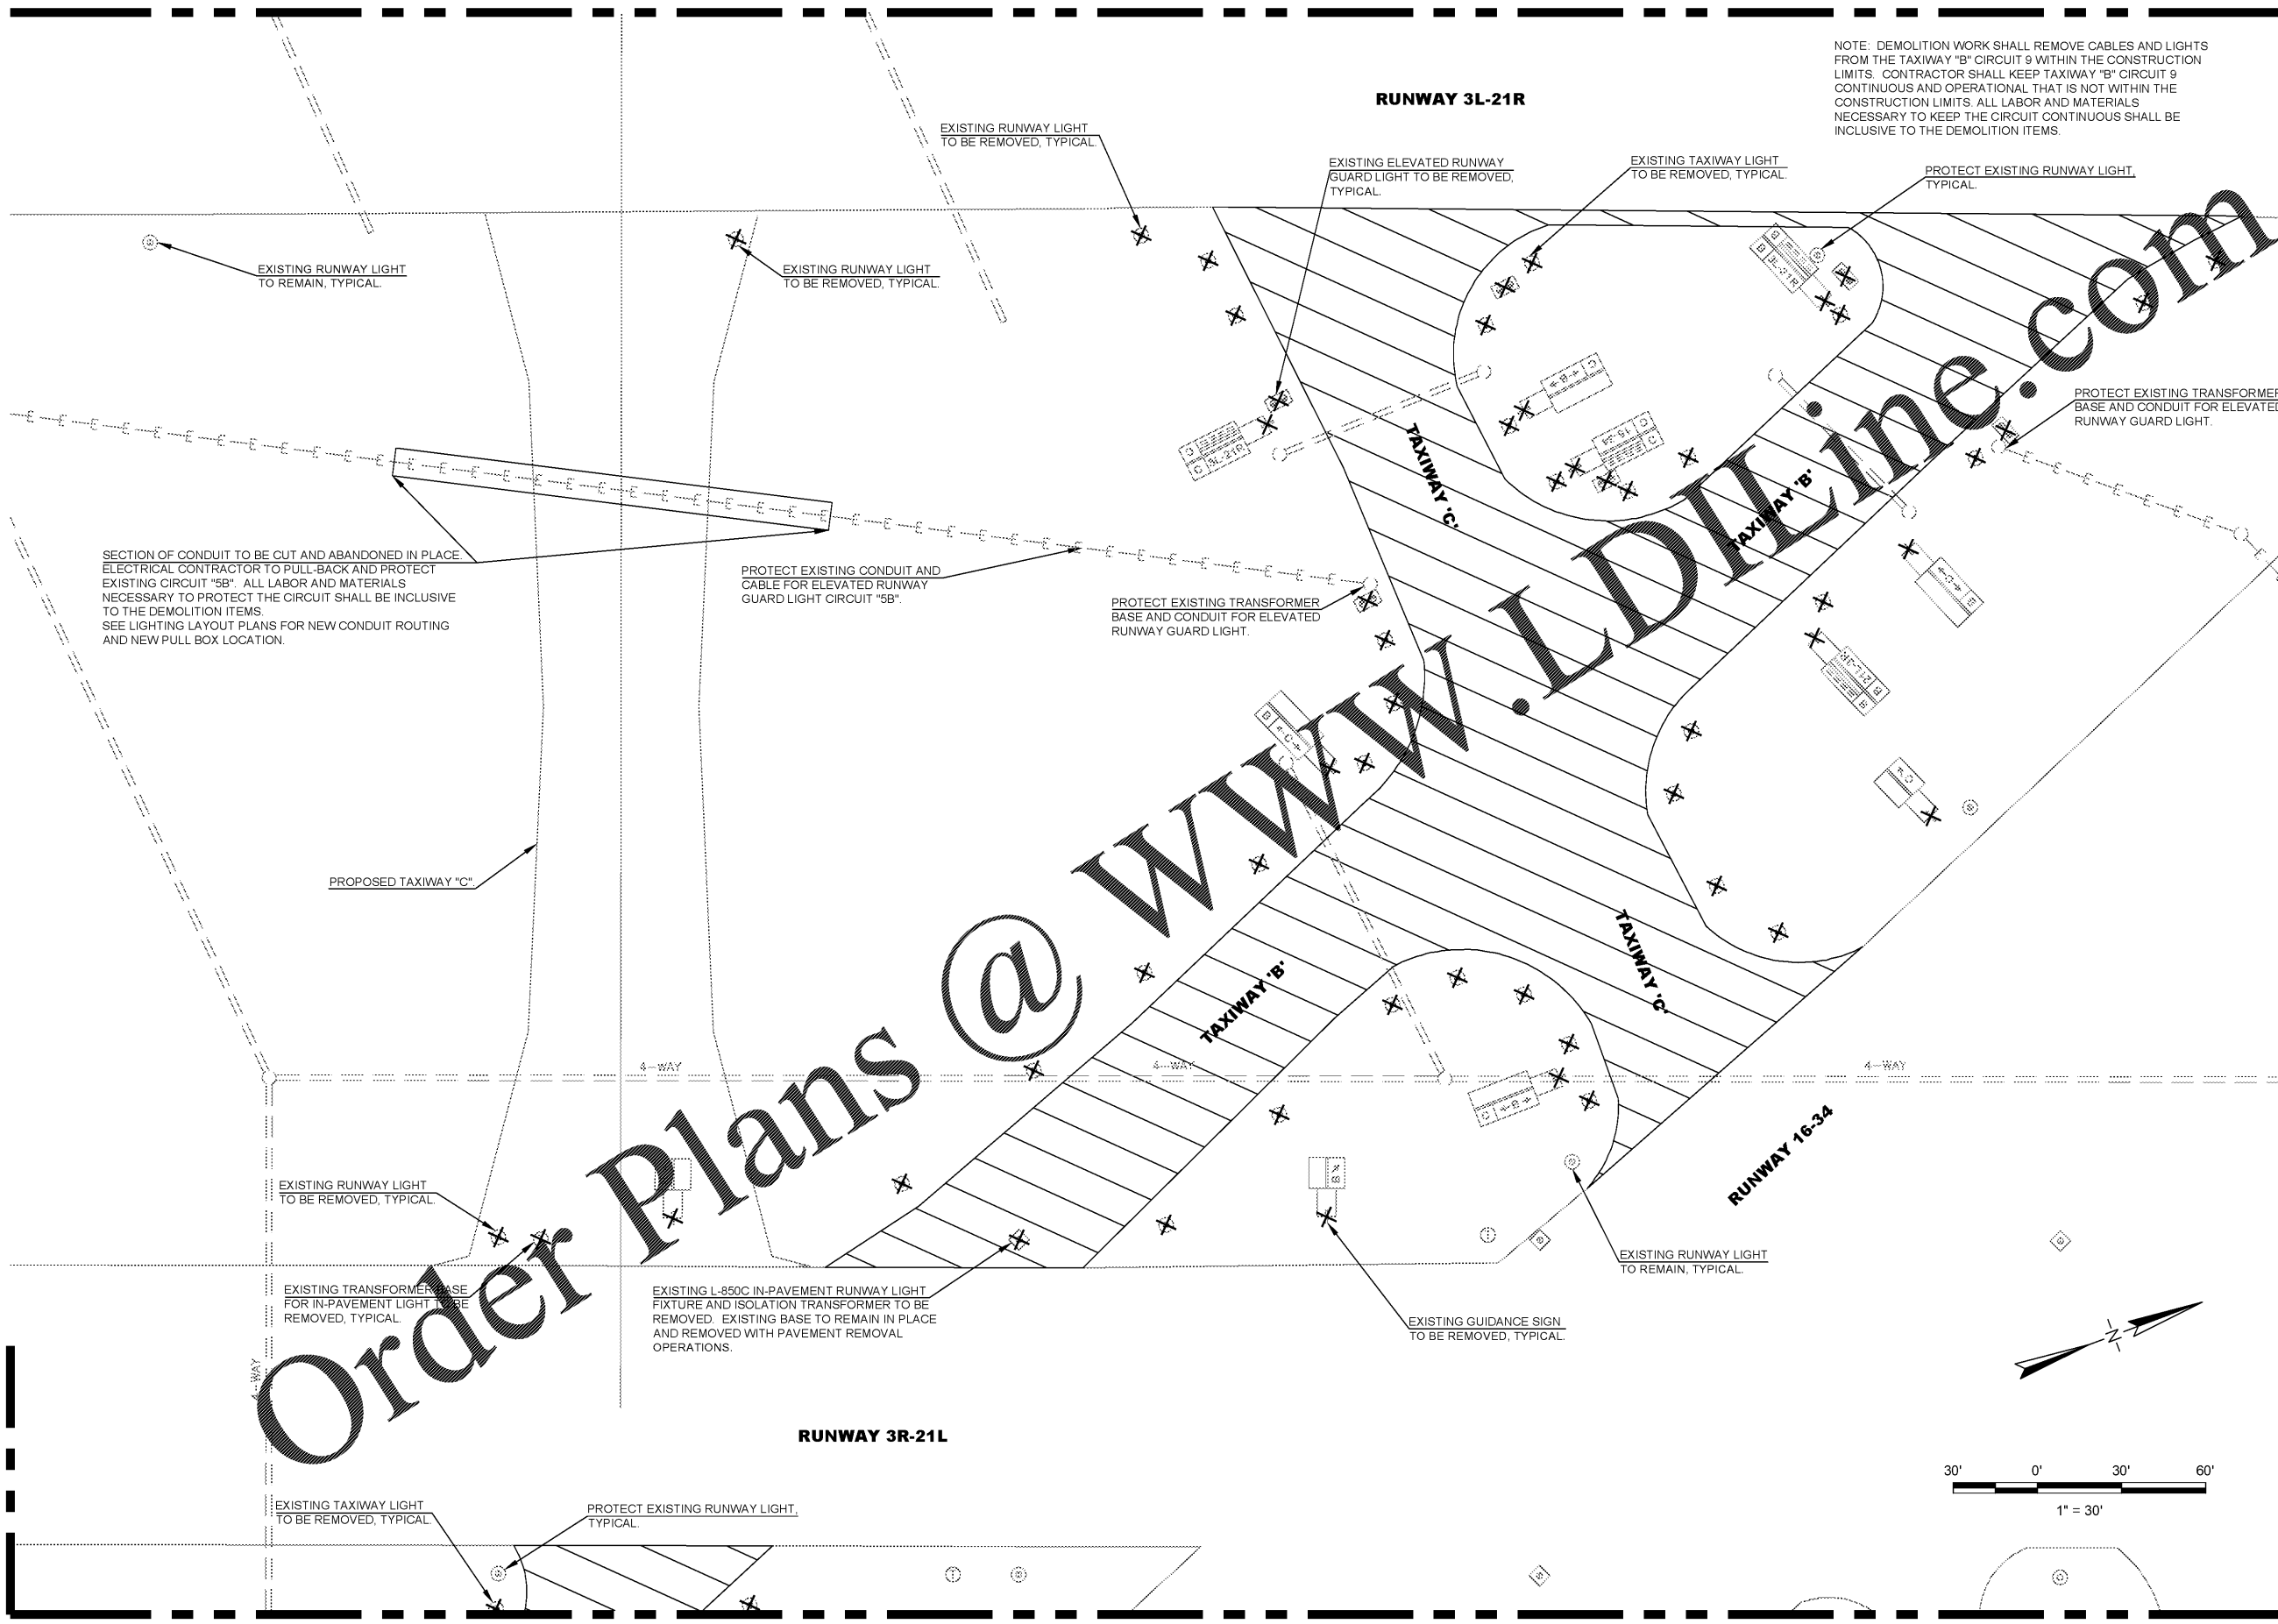

Order Plans @ WWW.LDLINE.COM




DEKALB PEACHTREE AIRPORT
DEKALB COUNTY, GEORGIA

Michael Baker INTERNATIONAL

Designer:
GHL
Technician:
GHL/RES
Checked by:
GHL
Project Number:
174297



Notes:

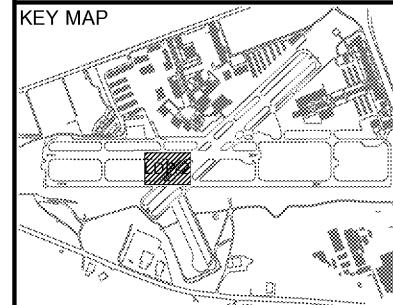


REVISIONS			
No.	Description	Date	By

Project Name:
RUNWAY INCURSION MITIGATION IMPROVEMENTS (PDK 11)

Drawing Name:
LIGHTING DEMOLITION PLAN NO. 2

ITB# 20-101257
Date: **FEBRUARY, 2020** Sheet Number: **47** of **72**
Scale: **1" = 30'** Drawing Number: **LDP-2**

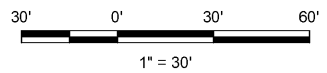

MATCHLINE - SEE LIGHTING DEMOLITION PLAN NO. 4