



DEKALB PEACHTREE AIRPORT
DEKALB COUNTY, GEORGIA

Michael Baker
INTERNATIONAL


Designer:
GHL
Technician:
GHL/RES
Checked by:
GHL
Project Number:
174297



Notes:



KEY MAP

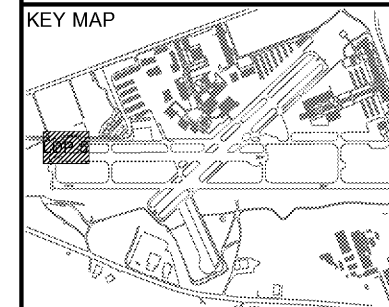

REVISIONS

No.	Description	Date	By

Project Name:

**RUNWAY INCURSION
MITIGATION IMPROVEMENTS
(PDK 11)**



Drawing Name:

**LIGHTING DEMOLITION
PLAN NO. 5**

ITB# 20-101257

Date: **FEBRUARY, 2020** Sheet Number: **50** of **72**

Scale: **1" = 30'** Drawing Number: **LDP-5**

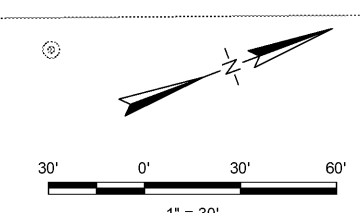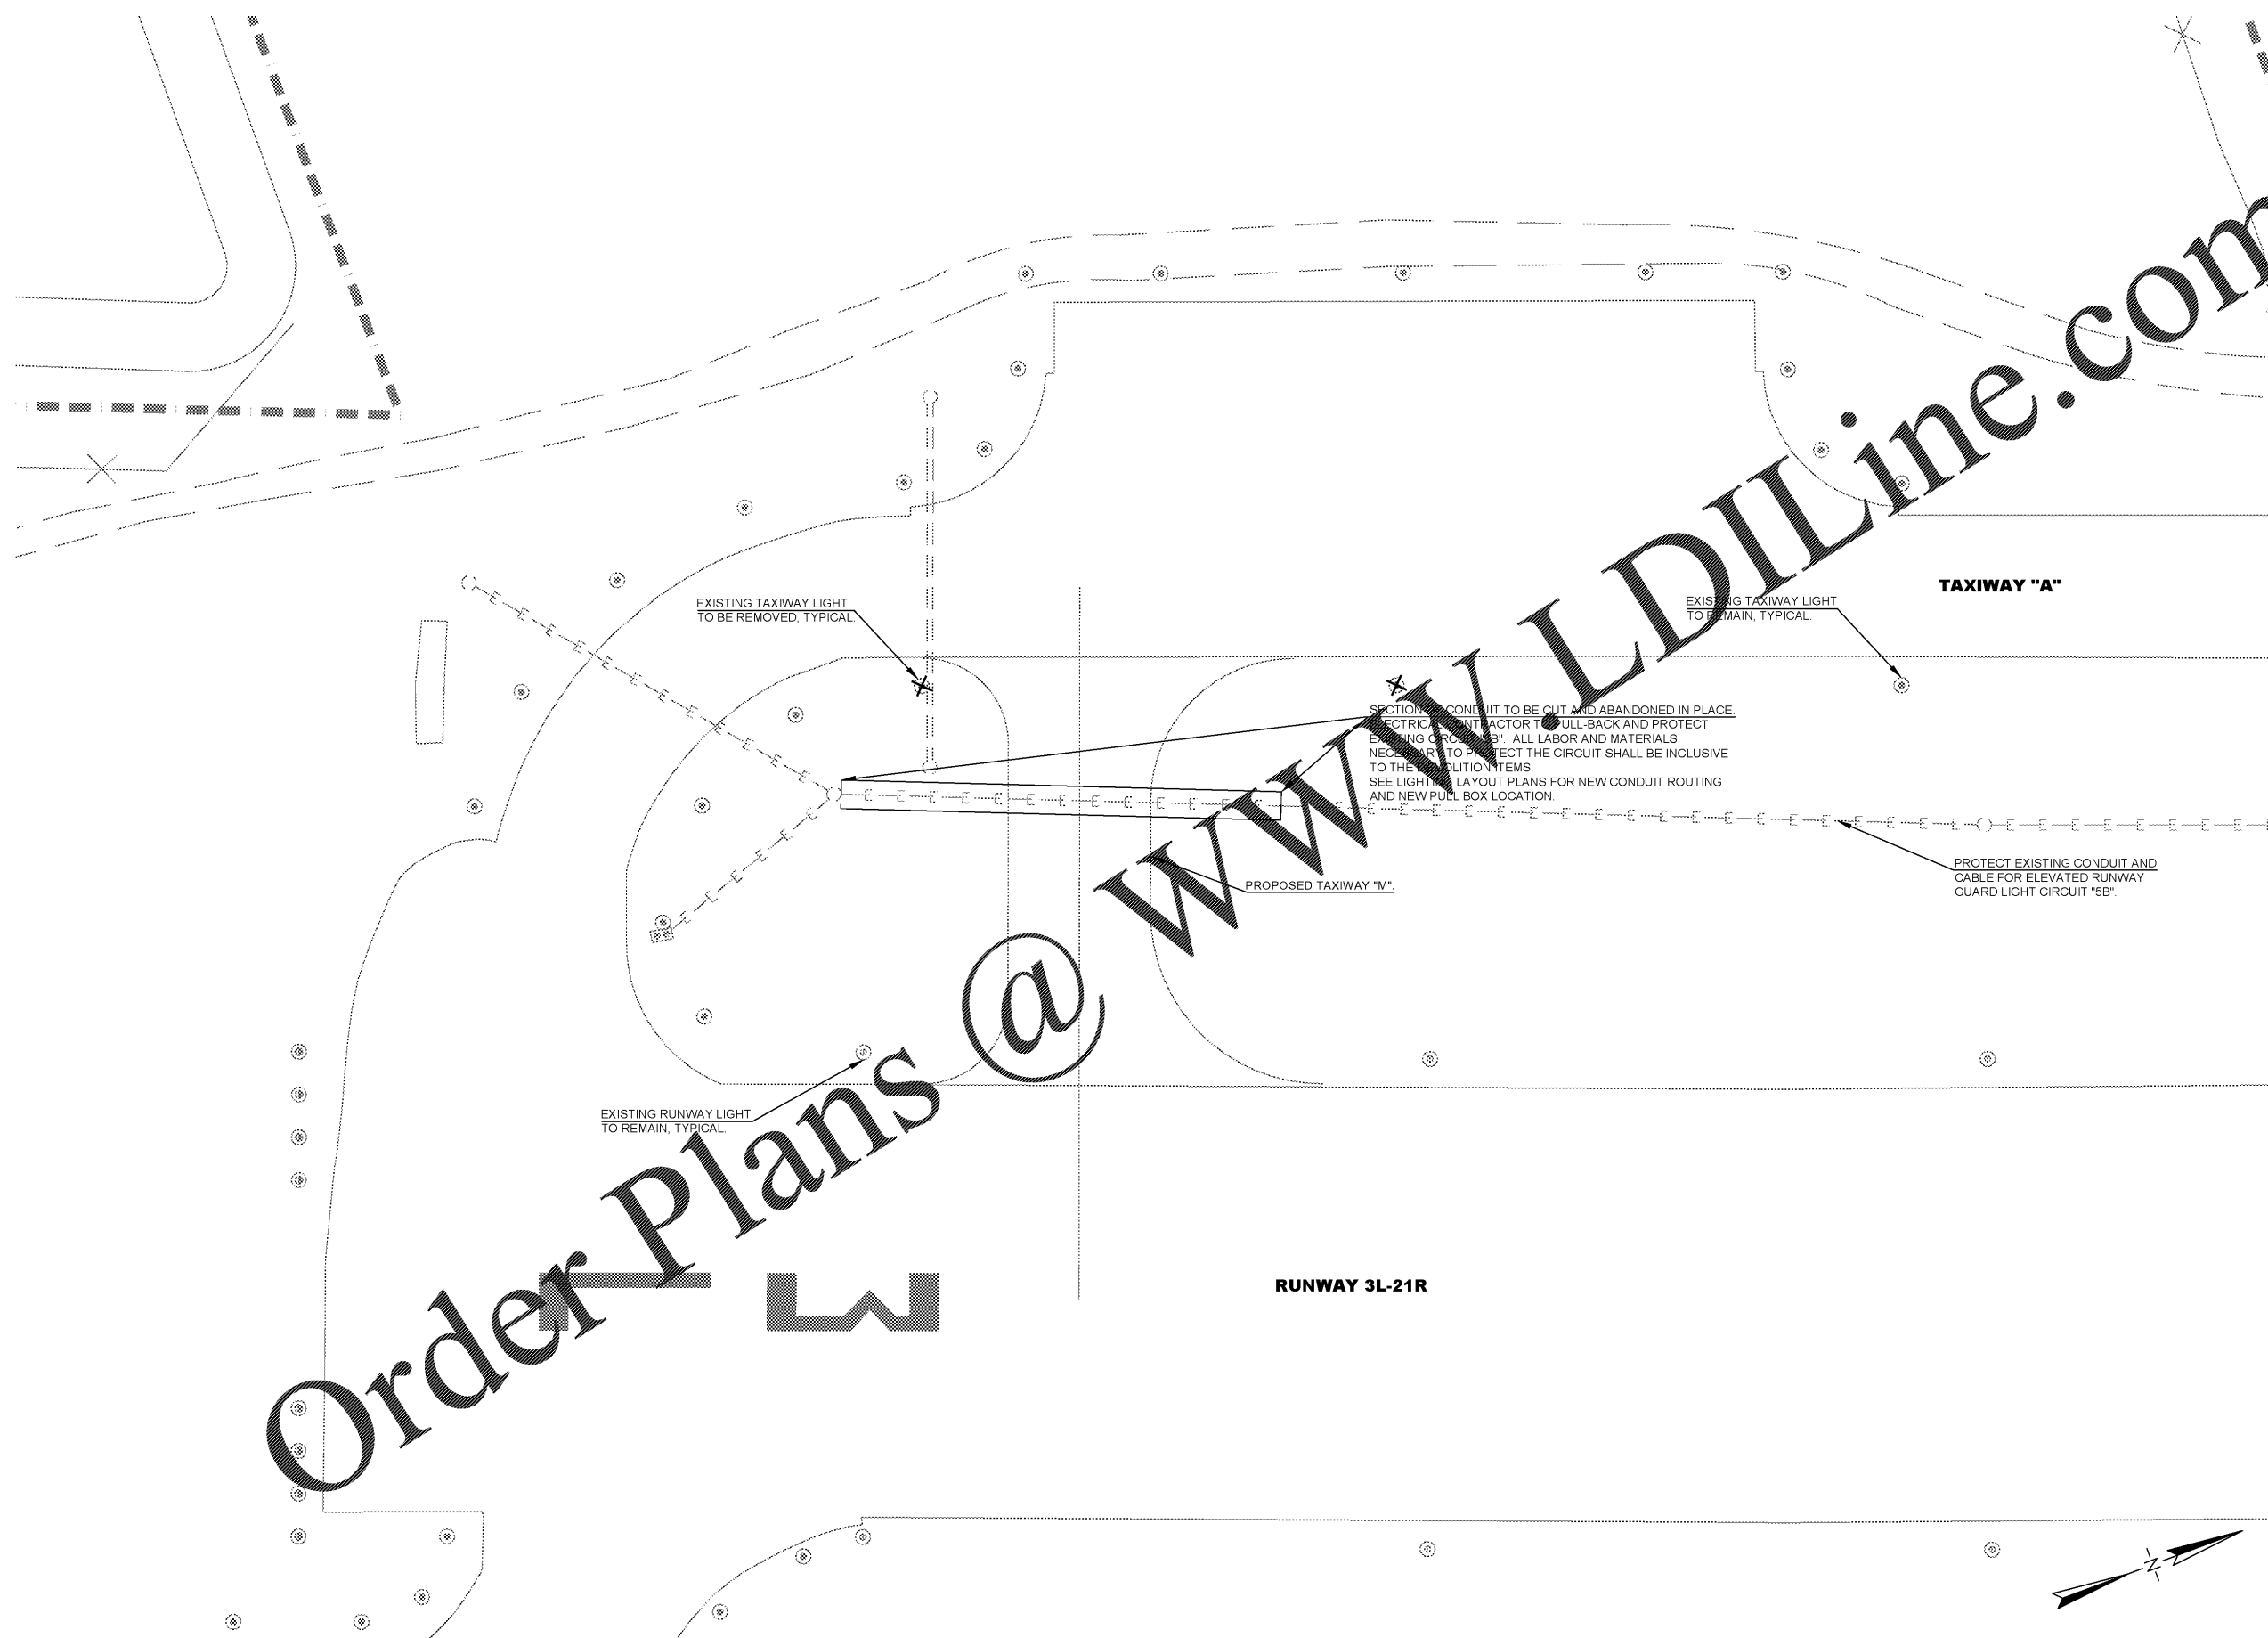

Order Plans @ WWW.LDILine.com