





**DEKALB PEACHTREE AIRPORT**  
DEKALB COUNTY, GEORGIA

**Michael Baker INTERNATIONAL**

Designer:  
**GHL/RES**  
Technician:  
**GHL/RES**  
Checked by:  
**GHL**  
Project Number:  
**174297**

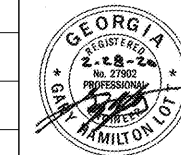


Notes:

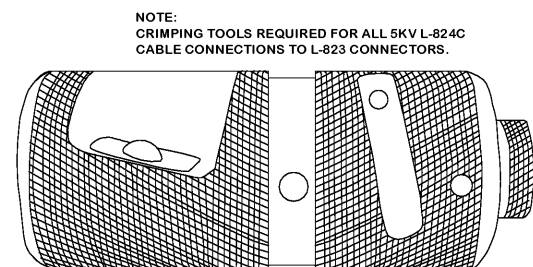


NOTE: CRIMPING TOOLS REQUIRED FOR ALL 5KV L-824C CABLE CONNECTIONS TO L-823 CONNECTORS.

**CABLE END STRIPPER/PENCILLER**

N.T.S.

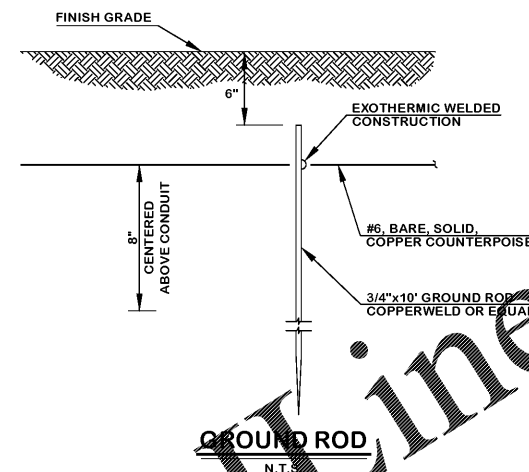

NOTES:  
INSTALL GROUND RODS (3/4" X 10") AT LOCATIONS SHOWN ON PLANS, NOT MORE THAN 500' APART.

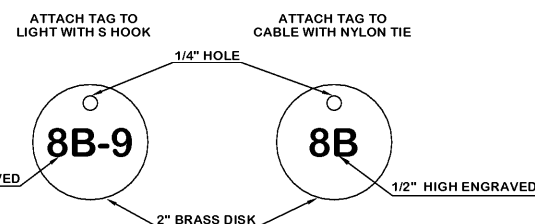


**LIGHT ID TAG**

N.T.S.

**CABLE ID TAG**

N.T.S.


NOTE: COORDINATE NUMBERING METHOD WITH THE AIRPORT'S AUTHORIZED REPRESENTATIVE.

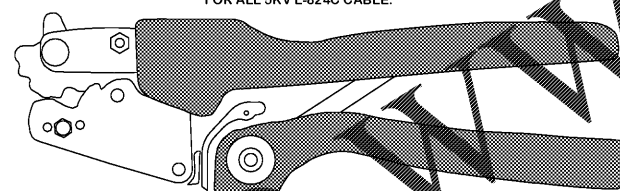

NOTE: CABLE END STRIPPER/PENCILLER REQUIRED FOR ALL 5KV L-824C CABLE.


**CRIMPING TOOL**

N.T.S.

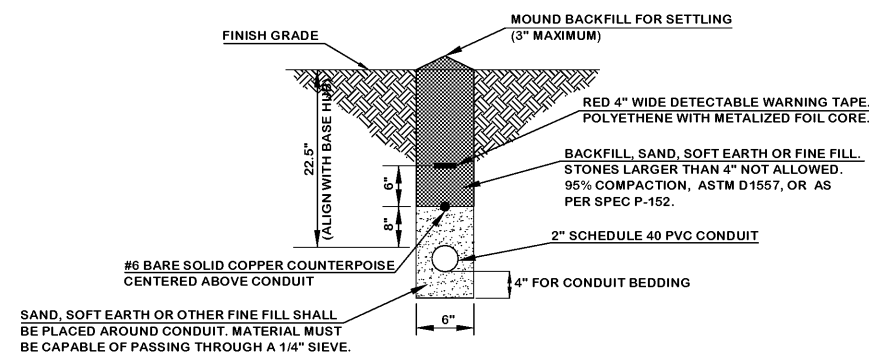

**CONDUIT TRENCH IN TURF DETAIL**

N.T.S.

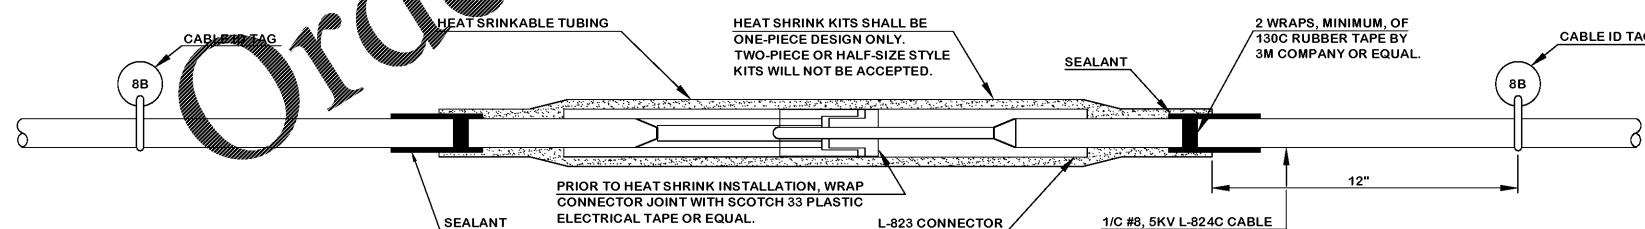

**L-823 CONNECTOR DETAIL**

N.T.S.

NOTE: CONTRACTOR MAY USE AMERACE L-823 54 SUPER KIT OR EQUIVALENT OF INTEGRO IN LIEU OF USING HEAT SHRINK KITS. NO ADDITIONAL PAYMENT WILL BE MADE FOR THE USE OF SUPER KITS.

REVISIONS			
No.	Description	Date	By

Project Name:  
**RUNWAY INCURSION MITIGATION IMPROVEMENTS (PDK 11)**

Drawing Name:  
**LIGHTING DETAILS PLAN NO. 12**

ITB# 20-101257  
Date: **FEBRUARY, 2020** Sheet Number: **71** of **72**  
Scale: **NTS** Drawing Number: **LD-12**