




Plans @ www.LDILine.com

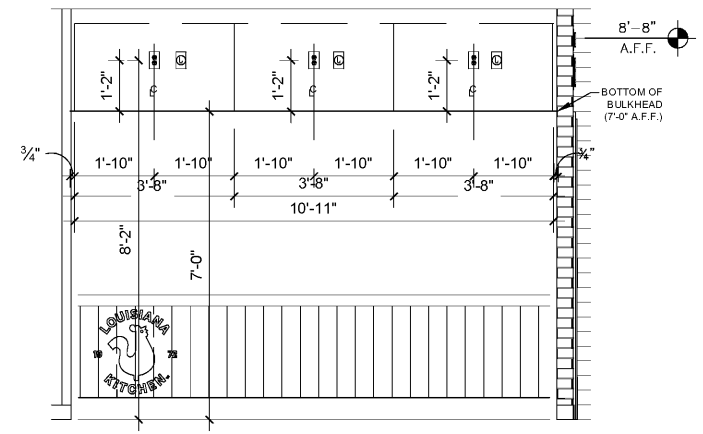

1 DIGITAL MENUBOARD ELECTRICAL RECEPTACLE LOCATIONS
A12a 1/2"=1'-0"

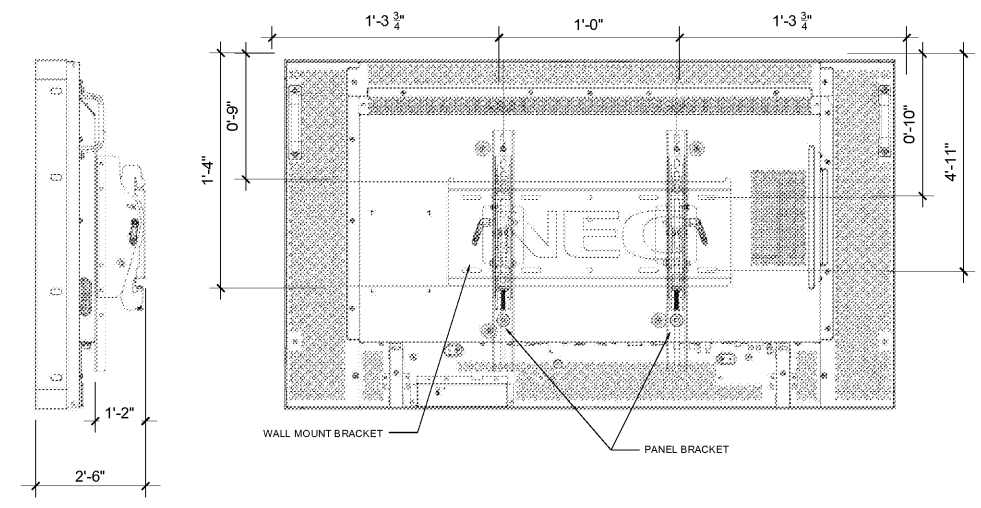

3 MONITOR BRACKET DETAILS
A12a NTS *FOR REFERENCE ONLY

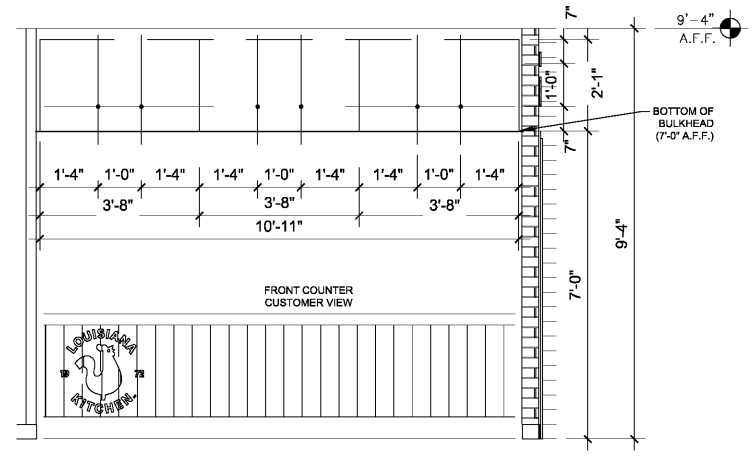

2 DIGITAL MENUBOARD LOCATION DIAGRAM
A12a 1/2"=1'-0"

JPL MANAGEMENT

ISSUE INFORMATION	
REVISIONS	
△	


Nelco Architecture, Inc.

PROJECT INFORMATION


BOWLING GREEN, KY
DISHMAN LANE
BOWLING GREEN, KY 42101
PROJECT #:
20.0001760.000

SHEET INFORMATION


DIGITAL MENUBOARD
ELEVATIONS & DETAILS
AW
DRAWN BY:
JN
REVIEWED BY:
SCALE:
AUTHORIZED FOR:
Permit / Bid

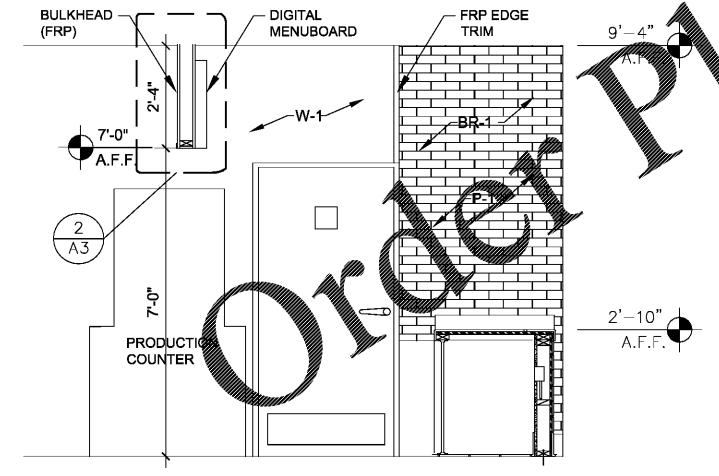

4 FRONT COUNTER SECTION
A12a 1/2"=1'-0"

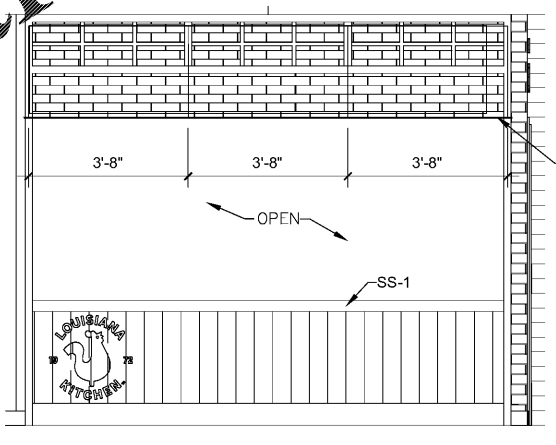

4 MONITOR BRACKET DETAIL (SIDE)
A12a 1/2"=1'-0"

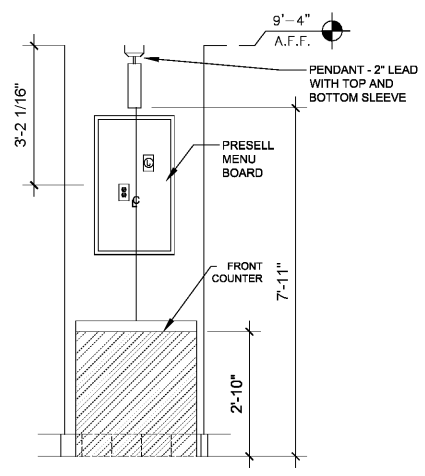

5 MONITOR BRACKET DETAIL (REAR)
A12a NTS

Order Plans

© 2021 This drawing, printed or otherwise, is the copyrighted property of Nelco Architecture, Inc. The drawing may not be used, reproduced or copied without the permission of Nelco Architecture, Inc.