



NOTE:  
SYRUP LINE  
BUNDLE (OWNER  
FURNISHED, AND  
INSTALLED)


1 SYRUP LINES IN ATTIC SPACE  
A16 3/4"=1'-0"

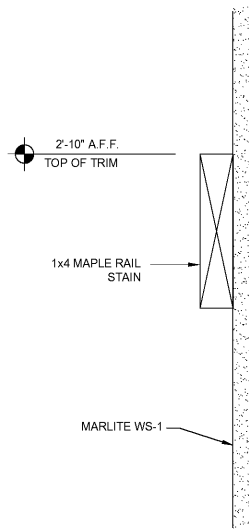

2 DETAIL @ CHAIR RAIL  
A16 6"=1'-0"

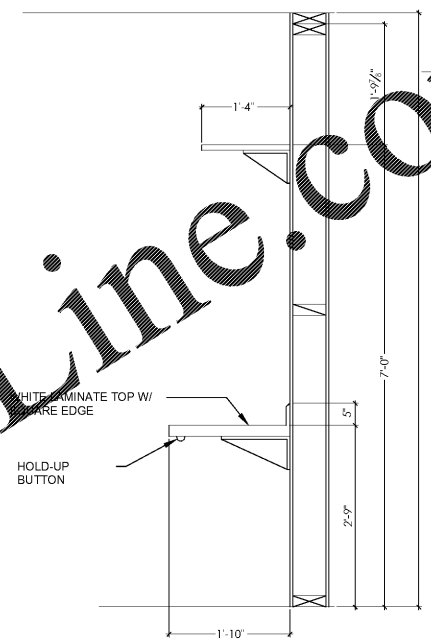


8 SECTION @ OFFICE  
A16 NTS

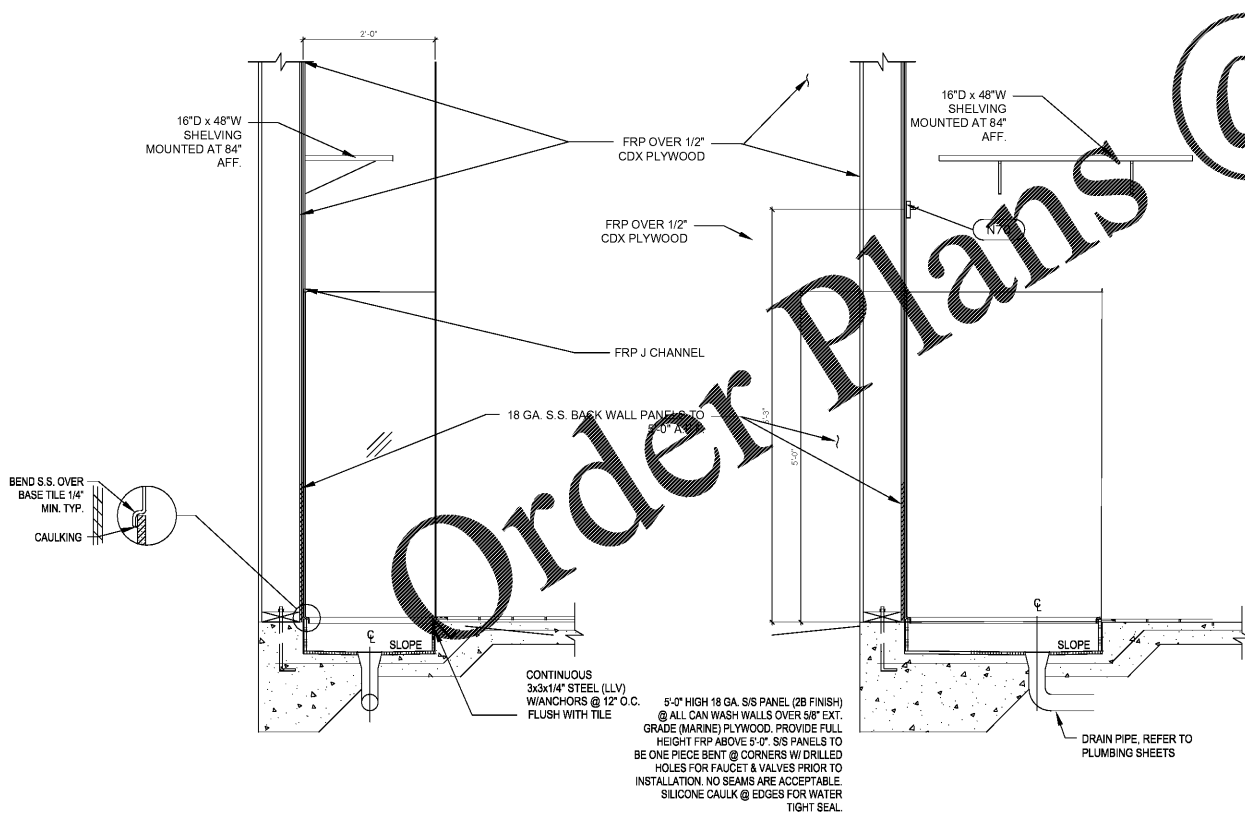


4 MOPSINK  
A16 3/4"=1'-0"

5 MOPSINK  
A16 3/4"=1'-0"

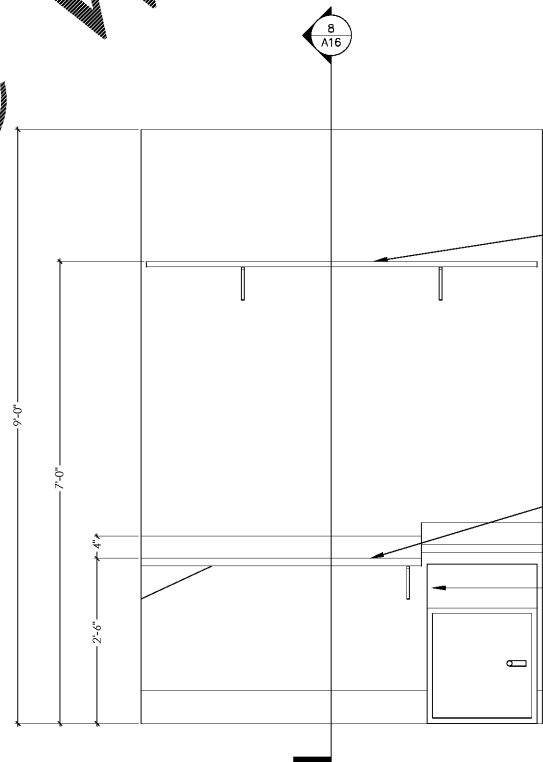

6 ELEVATION @ OFFICE  
A16 3/4"=1'-0"

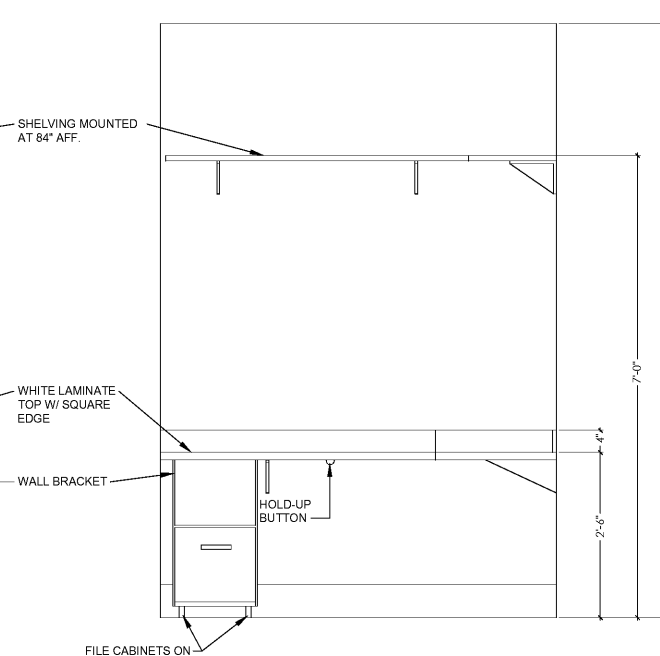

7 ELEVATION @ OFFICE  
A16 3/4"=1'-0"

WWW.LDILine.com

Order Plans @

FRCH NELSON  
A NELSON BRAND

311 Elm Street Suite 600  
Cincinnati OH 45202  
513 241 3000  
www.frchnelson.com



JPL MANAGEMENT

ISSUE INFORMATION

REVISIONS


Nelco Architecture, Inc.

PROJECT INFORMATION

BOWLING GREEN, KY

DISHMAN LANE  
BOWLING GREEN, KY 42101

PROJECT #:  
20.0001760.000

SHEET INFORMATION

OFFICE and MOP SINK  
ELEVATIONS, MISC.,  
DETAILS

AW  
DRAWN BY:  
JN  
REVIEWED BY:

SCALE:

AUTHORIZED FOR:  
Permit / Bid