




1 SYRUP LINES IN ATTIC SPACE
Scale: 3/4" = 1'-0"

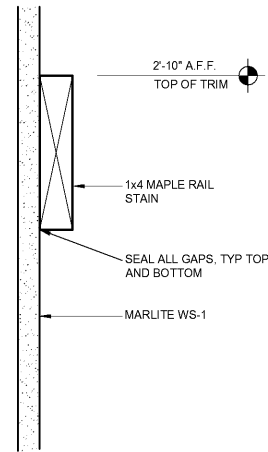


3 SECTION DETAIL - CHAIR RAIL
Scale: 6" = 1'-0"

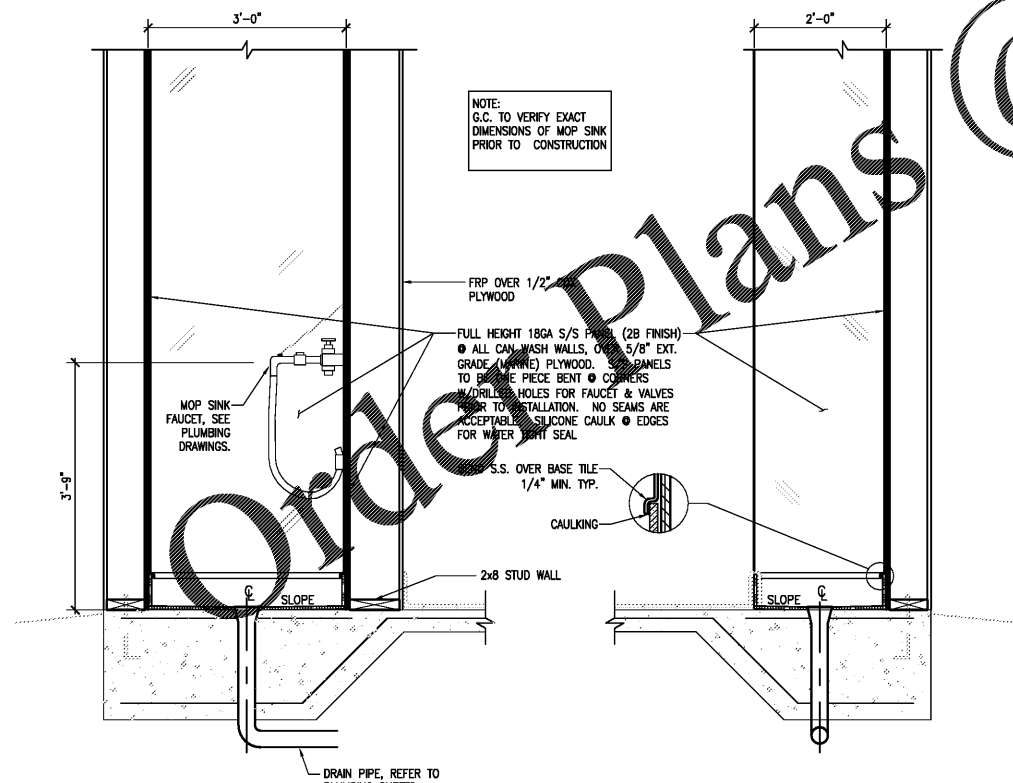

6 ELEVATION AT MOP SINK
Scale: 3/4" = 1'-0"

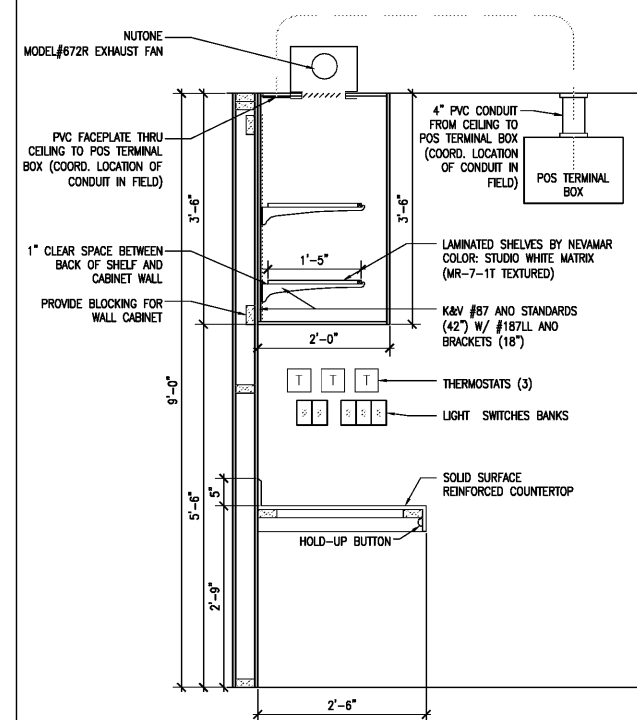

8 MILLWORK SECTION AT OFFICE
Scale: 3/4" = 1'-0"

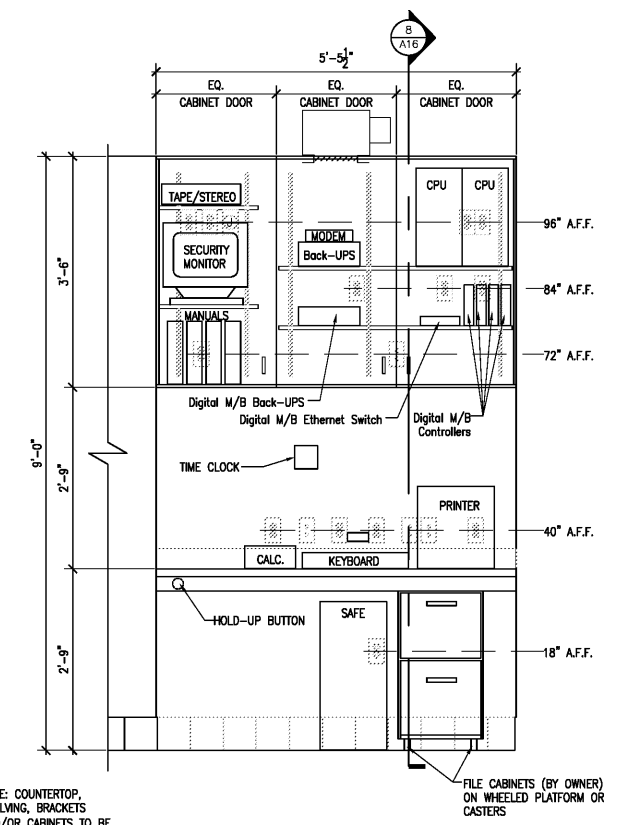

9 MILLWORK ELEVATION AT OFFICE
Scale: 3/4" = 1'-0"

ARCHITECT ENGINEER
LIS
LAND INVESTMENT SERVICES, LLC
2150 Palm Beach Blvd
Apt. FL 33500
Pine Bluff, AR 71601
Phone: (501) 938-8829
Facsimile: (501) 938-8829

CLIENT NAME
SOUTHEASTERN RETAIL DEVELOPMENT, LLC
BLDG M-1, UNIT Z31
2050 COUNTY ROAD 30A
SANTA ROSA BEACH, FL 32459

PROJECT NAME
POPEYES
PLK 1930-28-DL SAILORMEN
501 N HWY 49
BIRMGHAM, CA 91088

SHEET TITLE
OFFICE & MOP SINK ELEVATIONS AND DETAILS

RELEASE	DATE
1	
2	
3	
4	
5	
6	

PROJECT NO.
2020-085

ISSUE DATE
05/07/20

DRAWN: **GM** | CHECKED: **HDH**

SHEET NO.
A16
OFFICE & MOP SINK ELEVATIONS AND DETAILS

WWW.LDITLine.com

Order Plans @

LIS EXPRESSLY RESERVES ITS COPYRIGHT AND ALL OTHER PROPERTY RIGHTS TO THESE DOCUMENTS AND THEIR DESIGN. HENCE, THEY ARE NOT TO BE REPRODUCED.