




5-4-2020



NO PART OF THIS DRAWING MAY BE REPRODUCED WITHOUT THE WRITTEN CONSENT OF ESP/IA ARCHITECTS & PLANNERS

310 East Esplanade Street, Suite A
Clemmons, NC 27205
P: 336.273.0823
F: 336.674.1916
www.espiainc.com

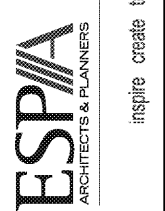

Renovations to Former Play Shelter
GTCC Secondary Data Hub
601 East Main Street
Jamestown, NC 27282
Drawing Title: Life Safety Plan / Site Plan

By	Revision


PROJECT NUMBER
2020-008

DATE
May 4, 2020

Sheet:
G3.1

Occupancy Load Summary

Rm No.	Room Name	Area	Table 1004.1.1 Area Allowance	Occupancy
100	Tower Equipment	34 sf	100 sf gross	1
101	Data Hub	362 sf	100 sf gross	4
102	Clean Agent Suppression	34 sf	300 sf gross	1
Total				6

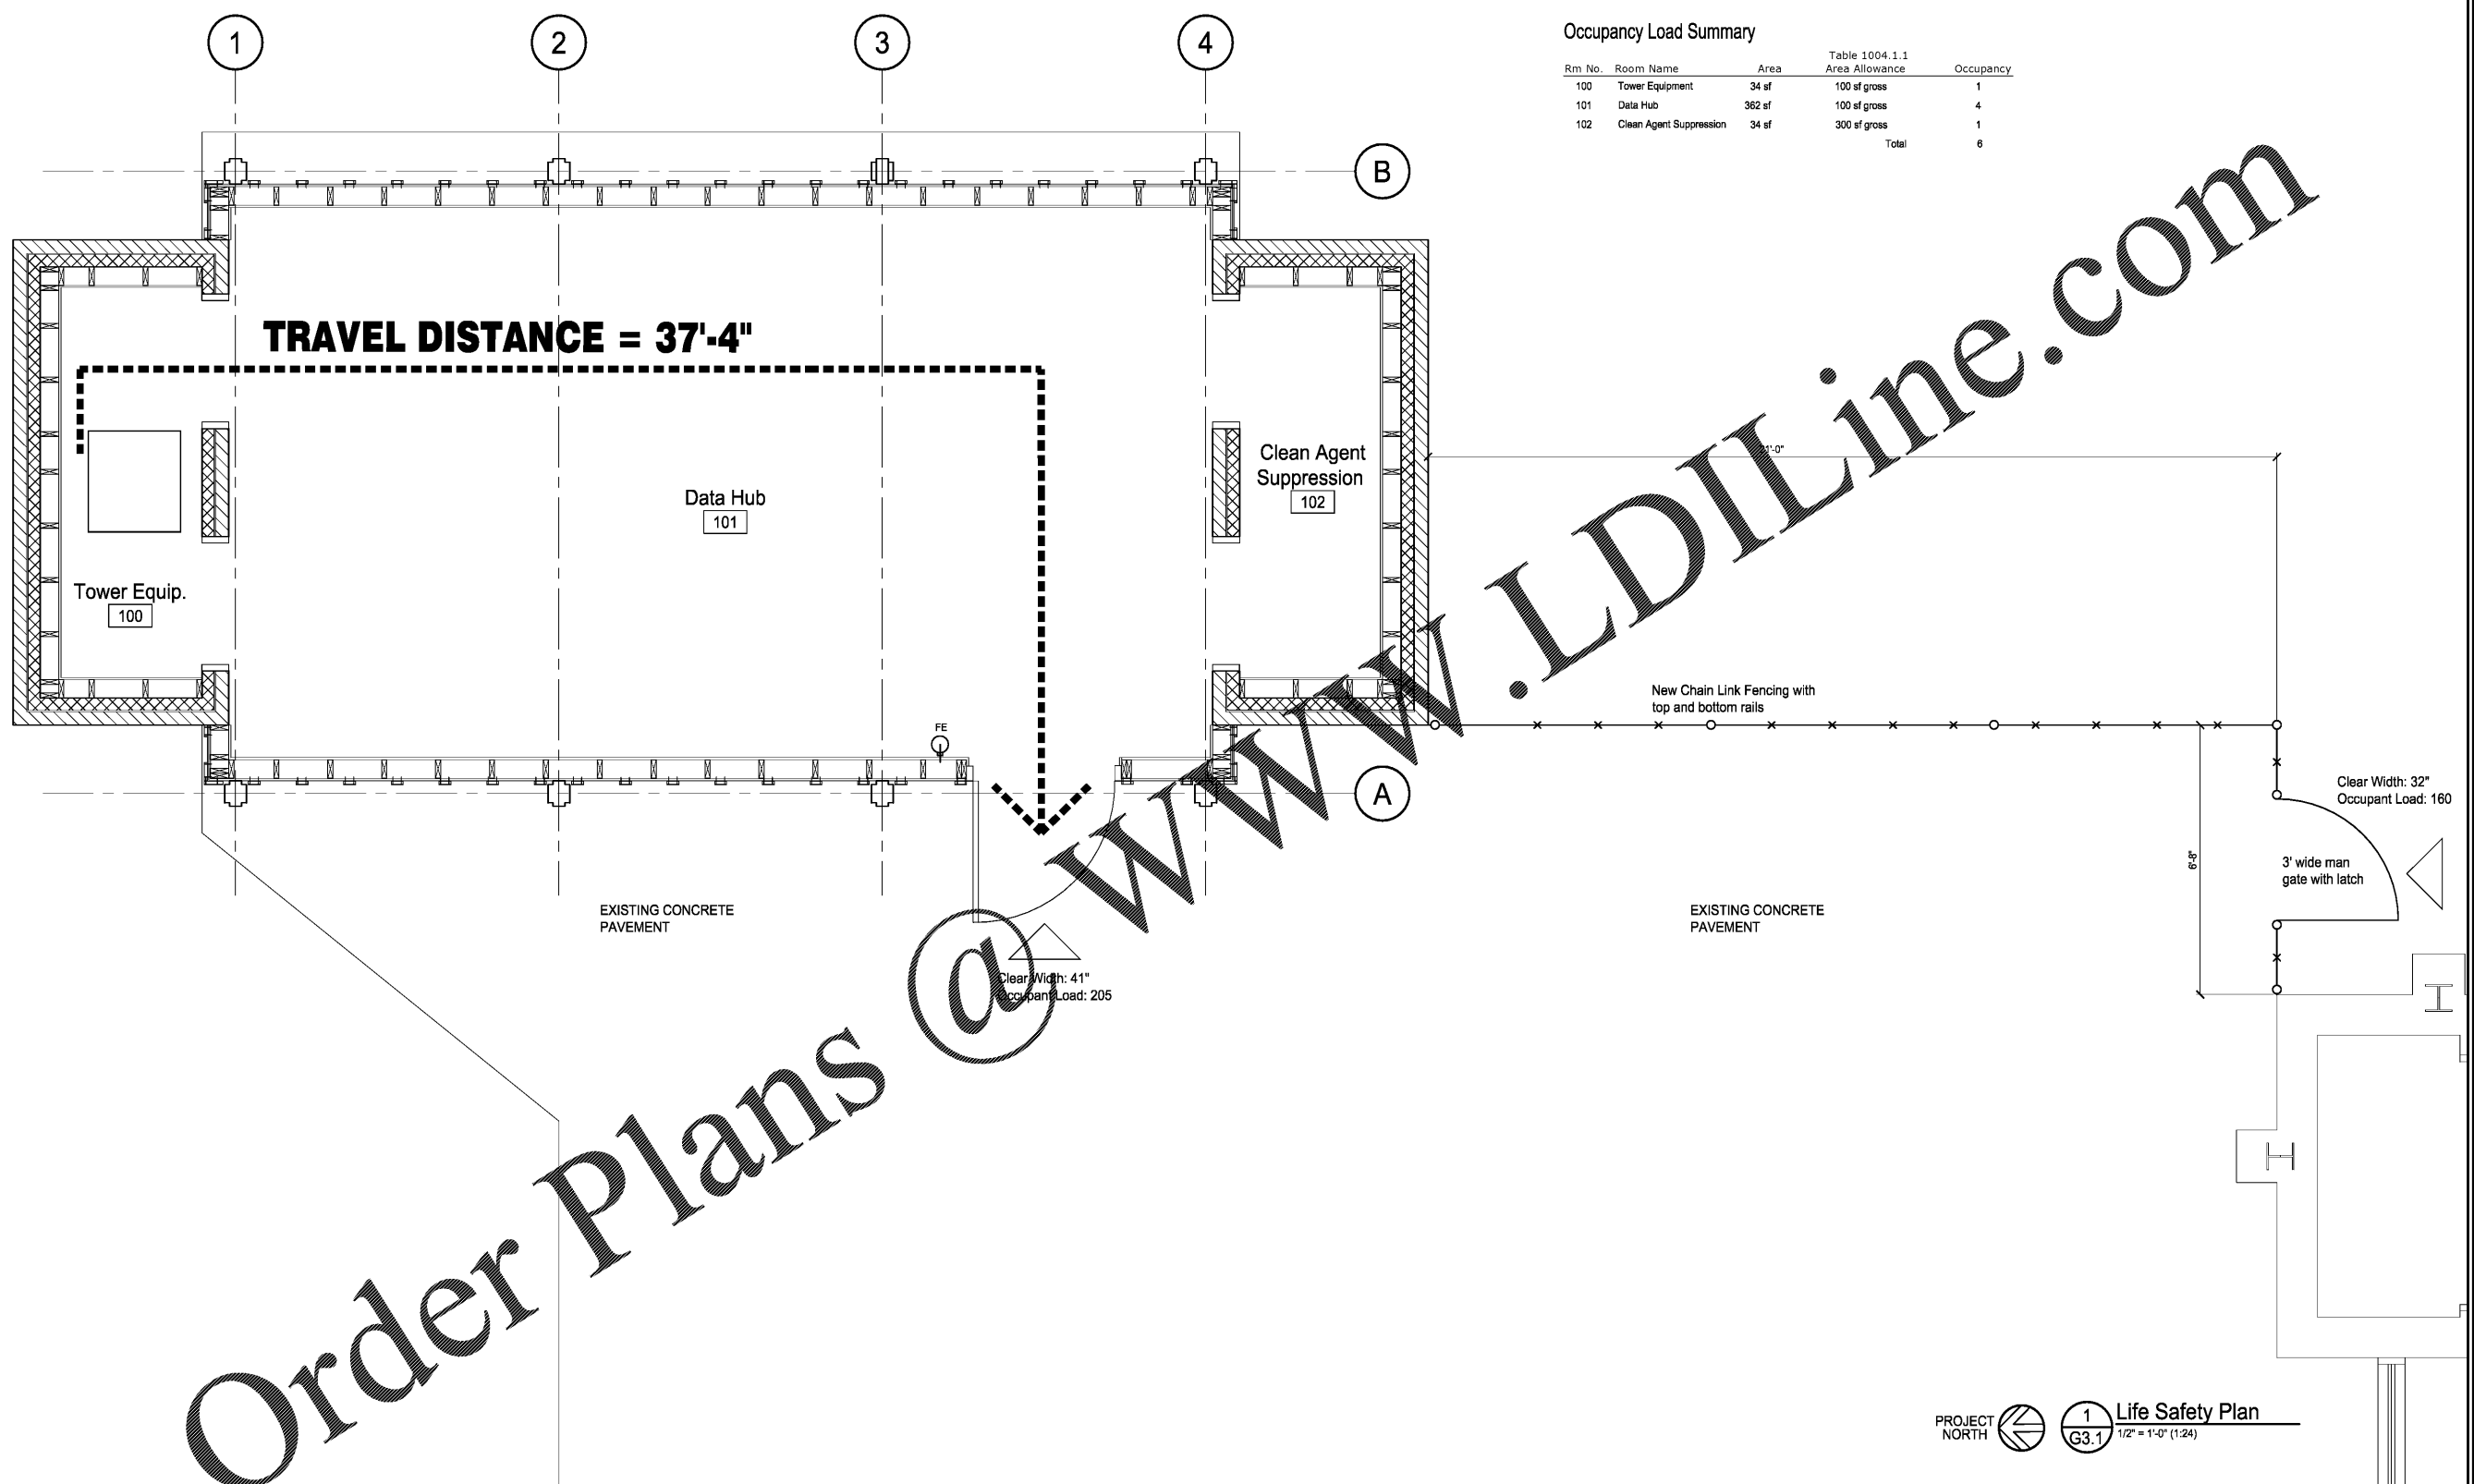

Order Plans @ www.LDILine.com

PROJECT NORTH 1 G3.1 Life Safety Plan
1/2" = 1'-0" (1:24)

FIRE EXTINGUISHERS
CONFIRM EXACT EXTINGUISHER LOCATIONS AND QUANTITY WITH LOCAL FIRE MARSHALL

FIRE EXTINGUISHER, WALL MOUNTED
 FIRE EXTINGUISHER, WALL MOUNTED WITH BRACKET
EXTINGUISHER: TYPE ABC, 10 GAL