


STEWART - REINHERM  
ARCHITECTURE, PLLC  
5450 E. High Street, Suite 200  
Phoenix, Arizona 85054  
P: 480.515.5123  
www.sra360.com

Christian Brothers  
Automotive  
Wickham Road  
Melbourne, Florida

Christian Brothers  
Automotive  
17725 Katy Freeway, St. 200  
Houston, TX 77094

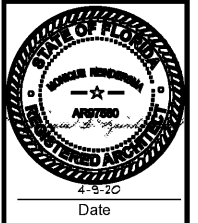




Revisions	
1/23/20	Prototype Update
4/1/20	City Comments
4/9/20	T2 Client Rev.

Project No. 19-097  
Drawn By:  
Date: 03/06/20  
Sheet Title:

BUILDING  
SECTIONS  
Drawing No.

A-7.1  
10RHS-11-2019

NOTE:  
GROMMETS: HILLMAN, SWIVEL TYPE,  
2 3/4" x 8, #88307 (BLACK).  
WIRE PULLS: GATEHOUSE, BRUSHED  
NICKEL, 3" PULL, #S271-3".

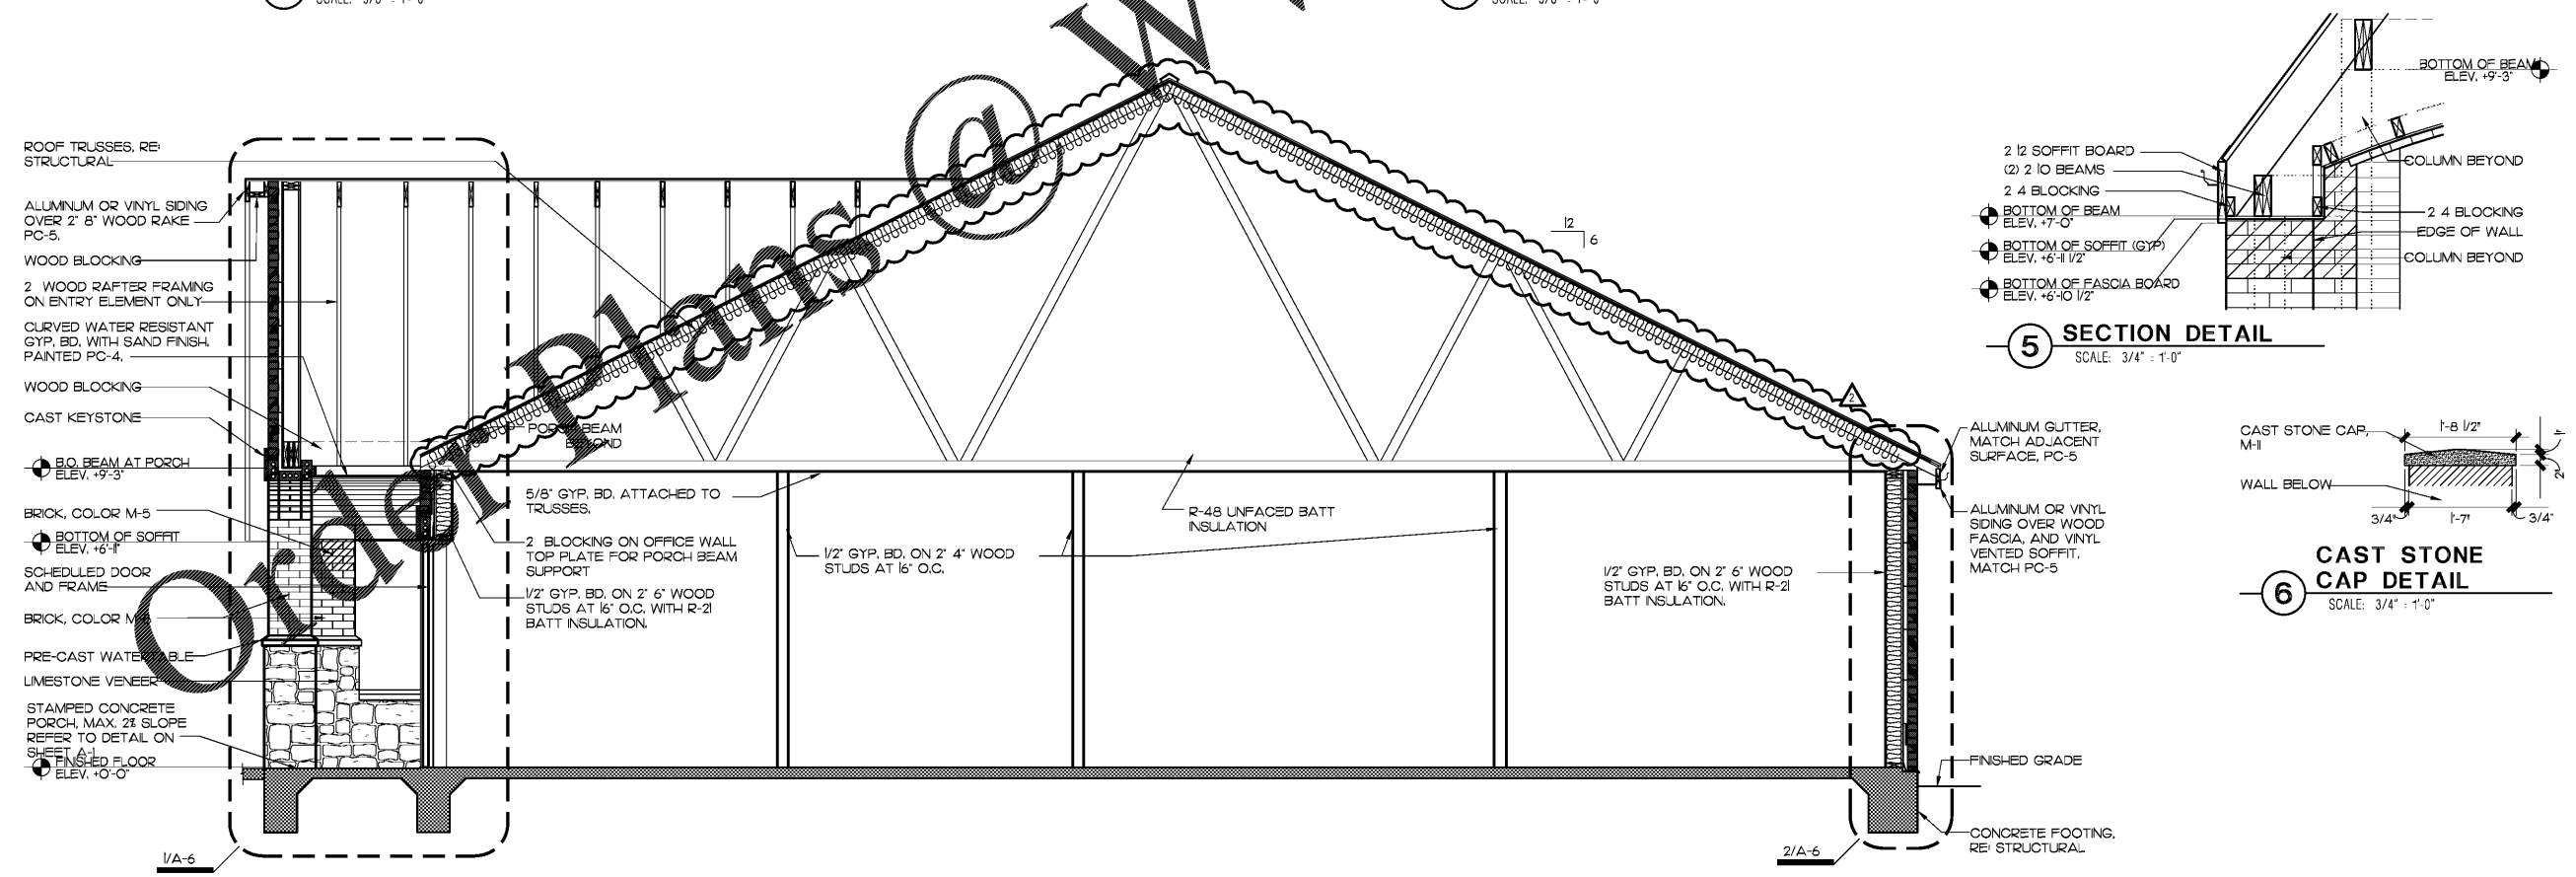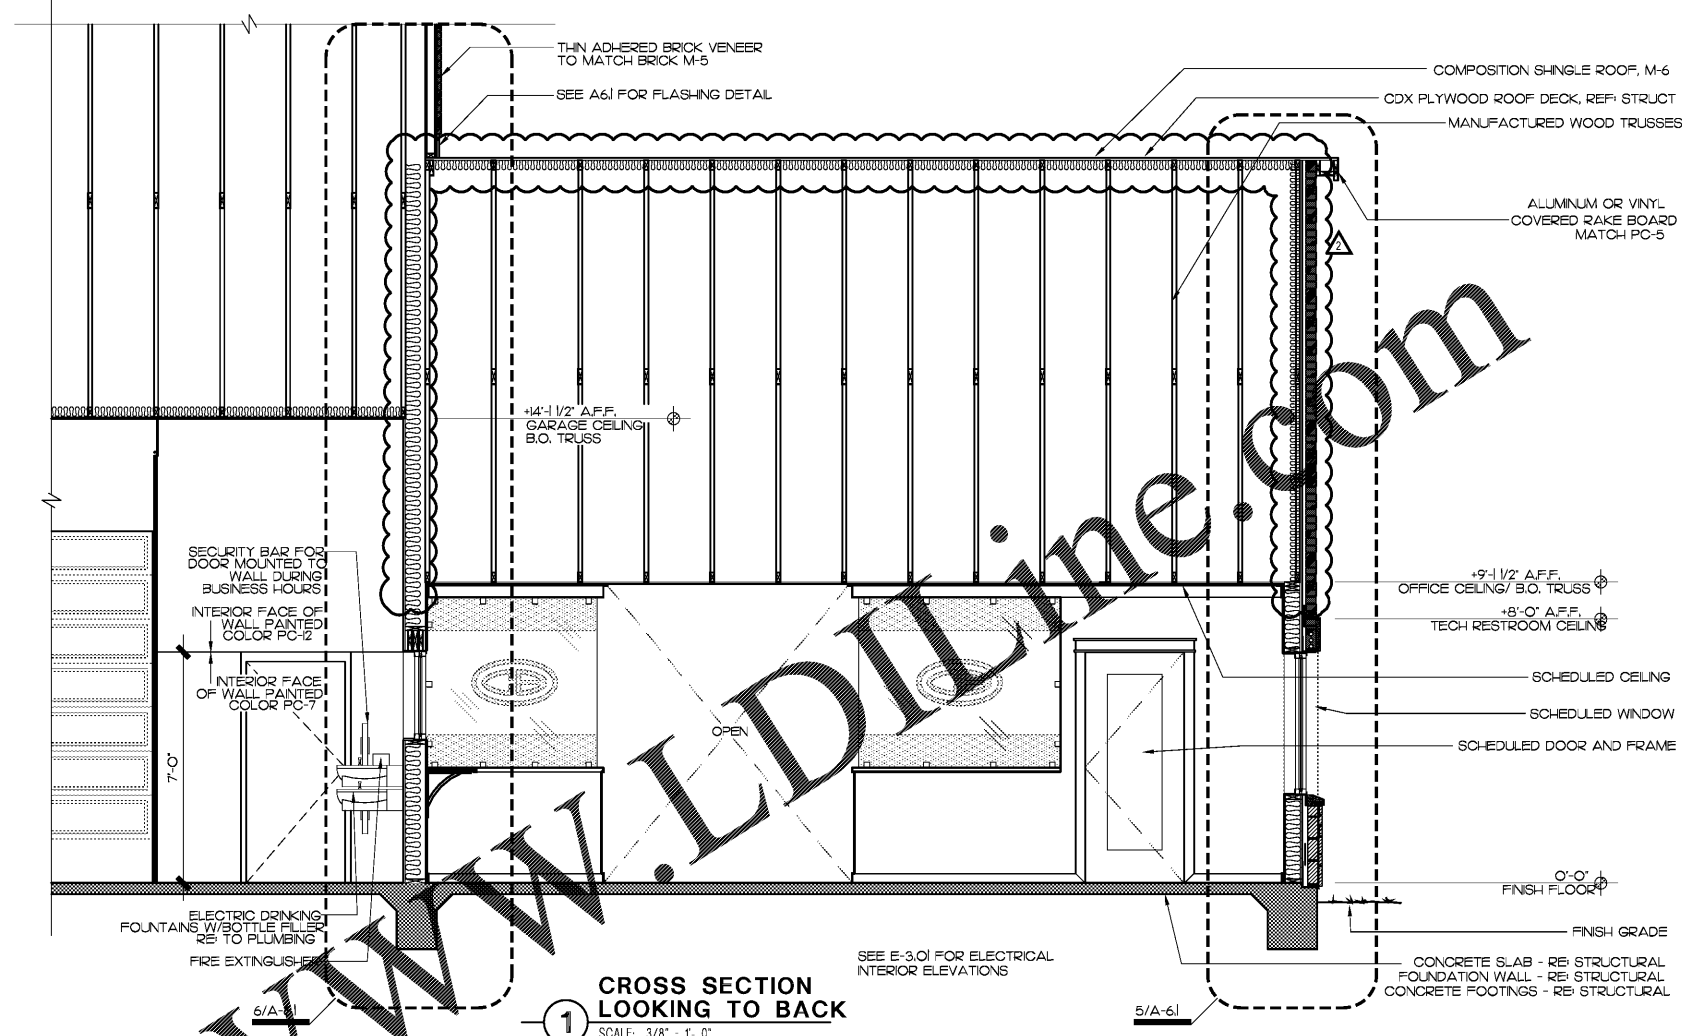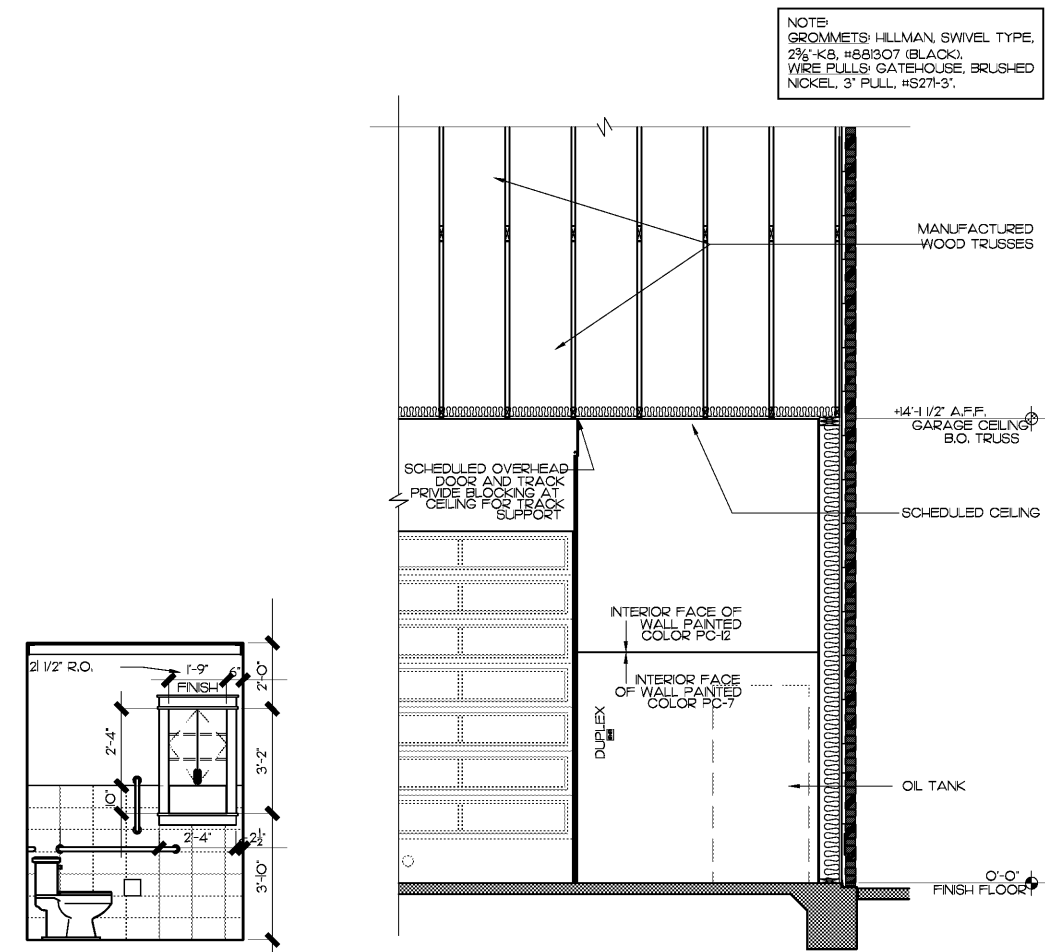

**4 BUILDING SECTION**  
SCALE: 3/8" = 1'-0"

**5 SECTION DETAIL**  
SCALE: 3/4" = 1'-0"

**6 CAST STONE CAP DETAIL**  
SCALE: 3/4" = 1'-0"