

STEWART - REINDERBMA ARCHITECTURE, PLLC

5450 E. High Street, Suite 200  
Phoenix, Arizona 85054  
P: 480.515.5123  
www.sra360.com

Christian Brothers Automotive  
Wickham Road  
Melbourne, Florida

Christian Brothers Automotive  
17725 Katy Freeway, SL 200  
Houston, TX 77094



4-8-20  
Date

Revisions	
1/23/20	Prototype Update
4/1/20	City Comments
4/9/20	T2 Client Rev.

Project No. 19-097

Drawn By:

Date: 03/06/20




Sheet Title:

BUILDING SECTIONS

Drawing No.

A-7.2

10RHS-11-2019

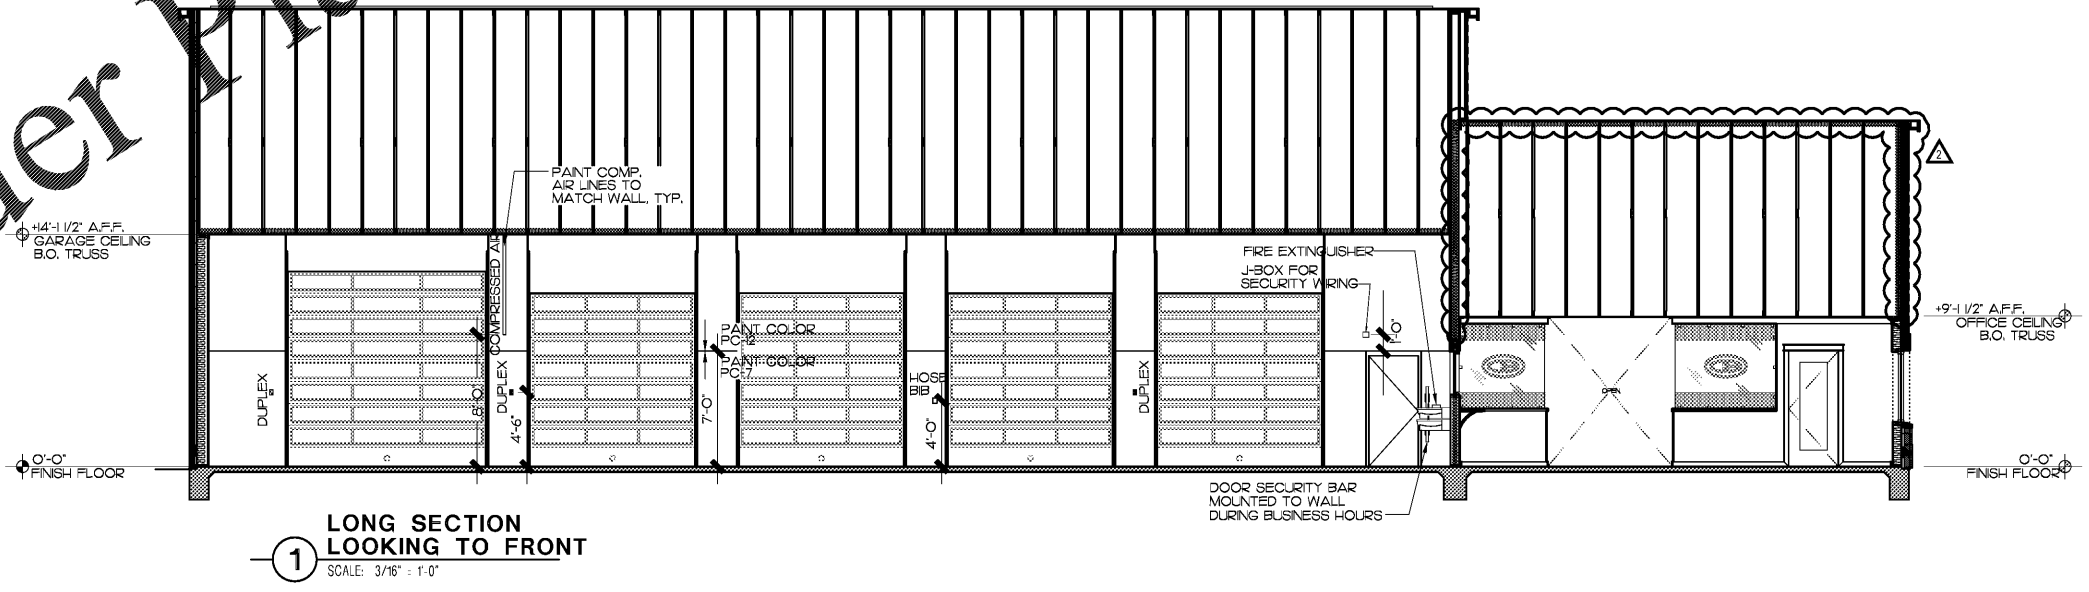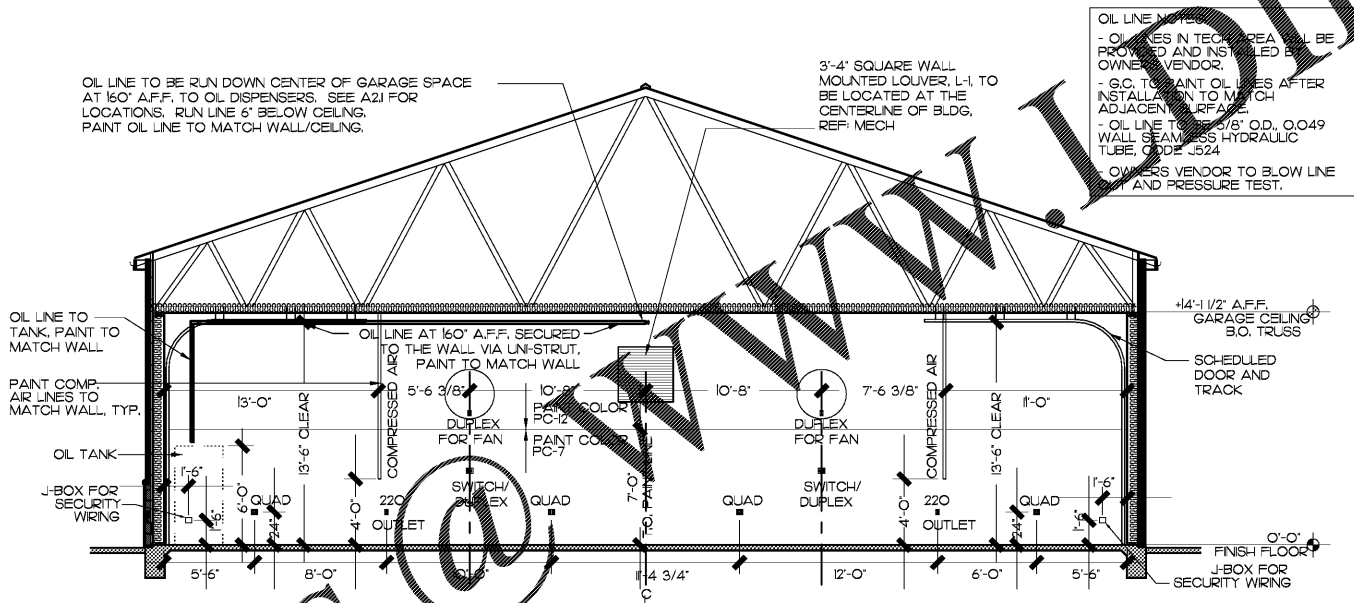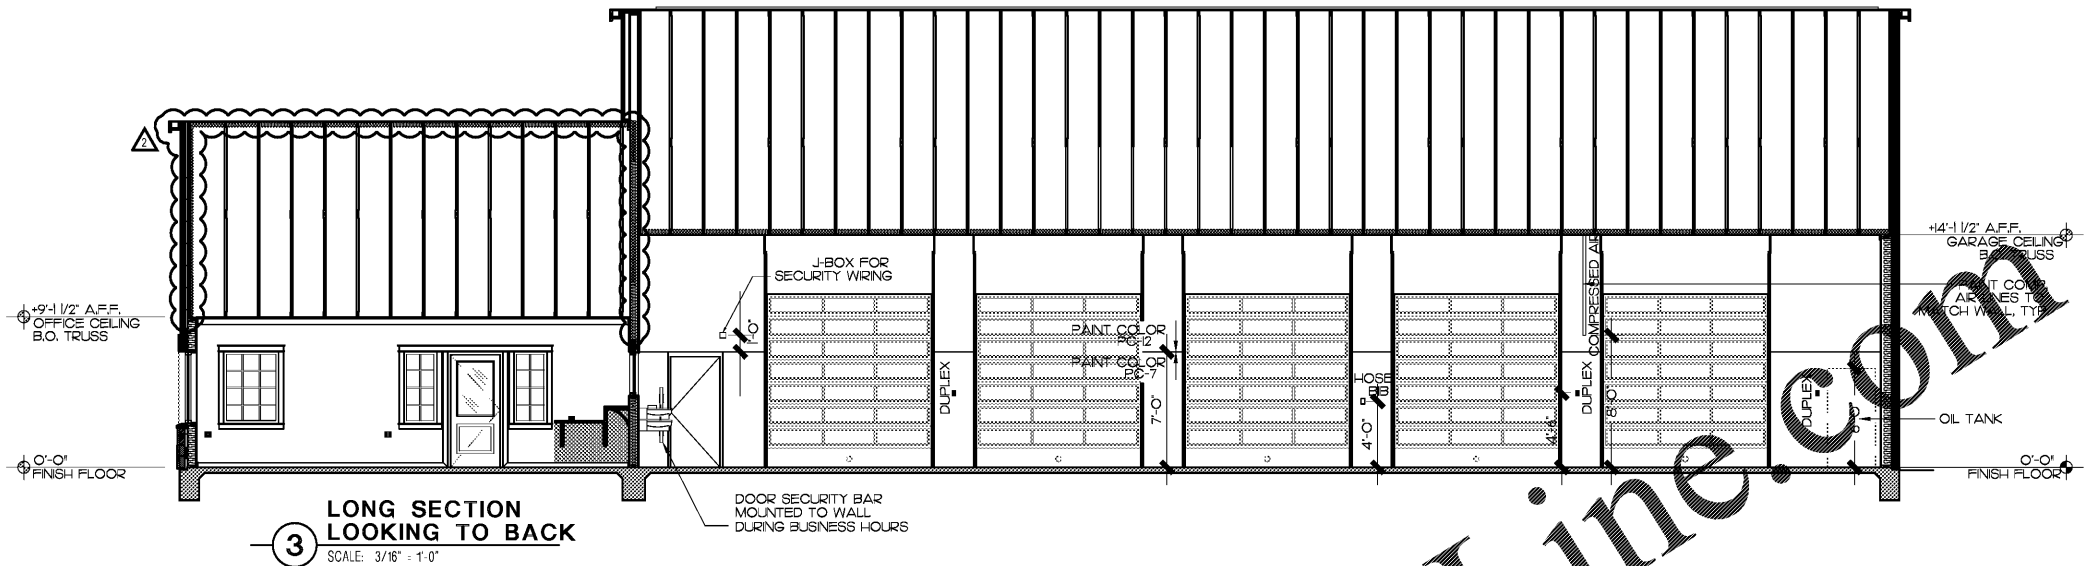

Order Plans @ [www.WallLine.com](http://www.WallLine.com)