


MADISON BOULEVARD  
175' R.O.W.

J.E. BRISCOE WAY  
60' R.O.W.

RD DIS.	CHORD BEARING
3.54'	S 15°12'43" E
7.32'	S 51°07'51" W

Order Plans

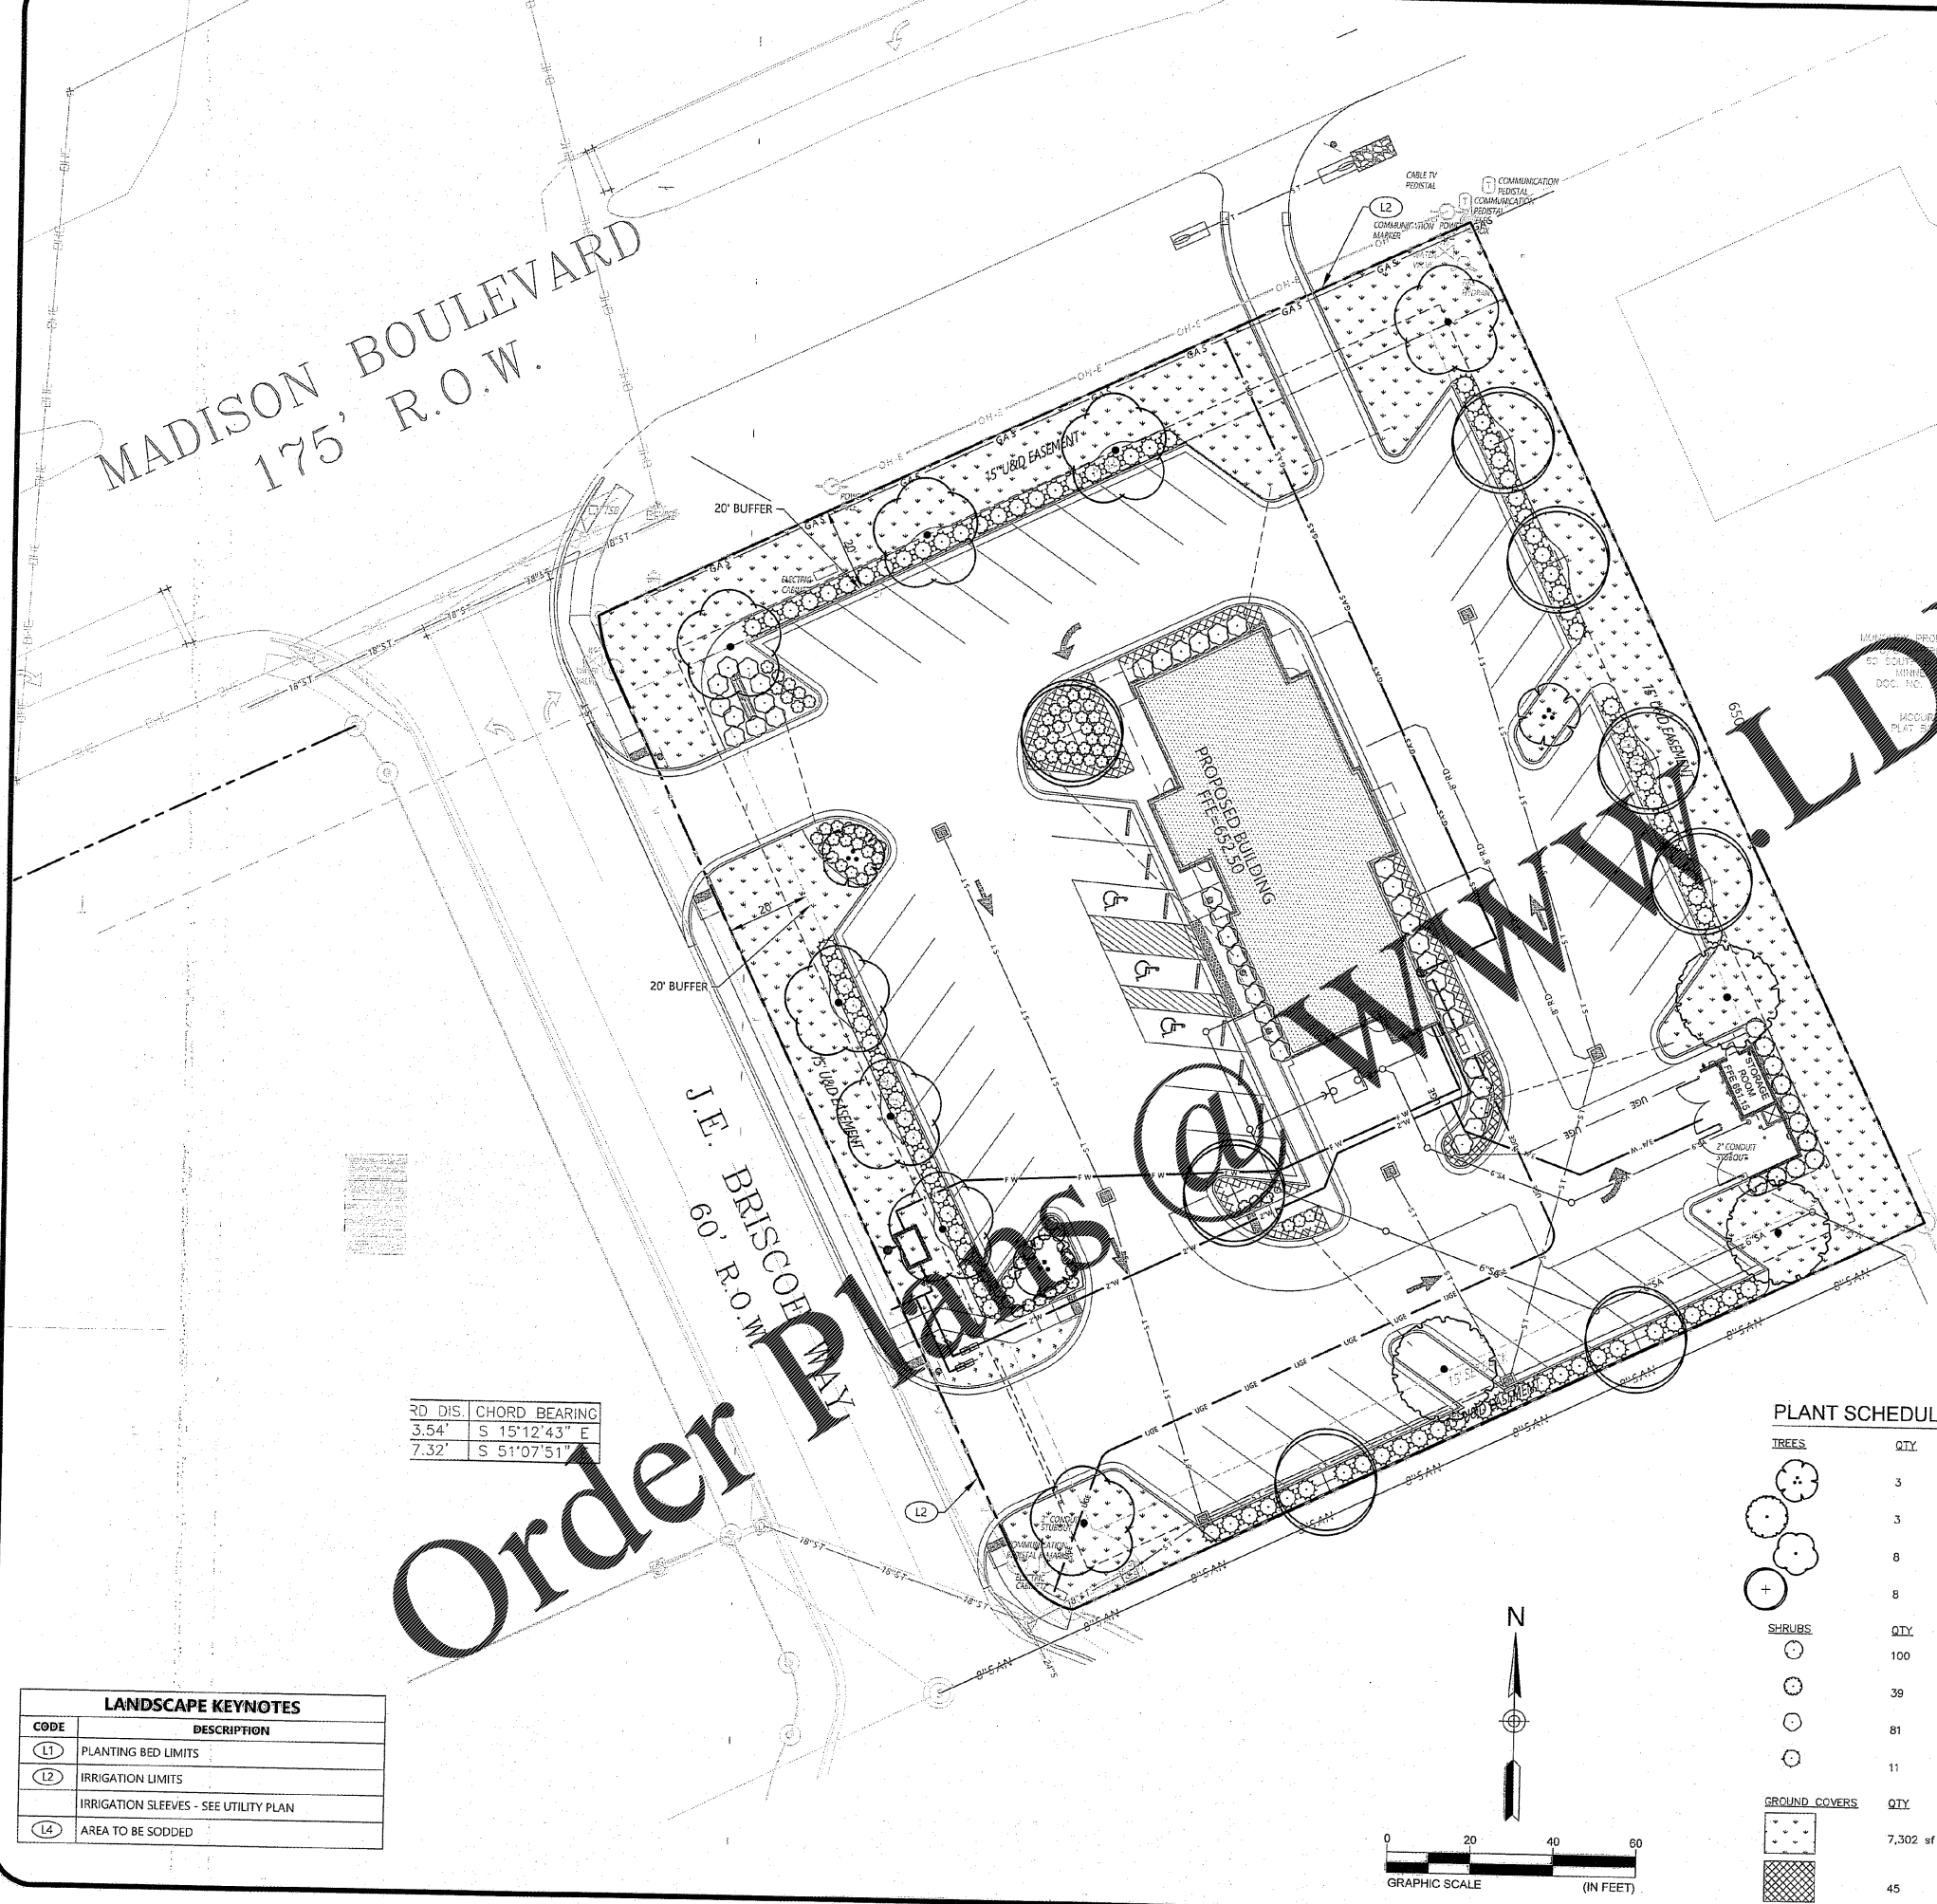

**LANDSCAPE REQUIREMENTS:**

**LANDSCAPE BUFFER REQUIREMENTS:**  
RIGHT-OF-WAY LENGTH = 500'  
(500'-2x24') / 30 = 15 TREES REQUIRED  
7 TREES PROVIDED  
43 SHRUBS PROVIDED (= 8 TREES)


**PERIMETER LANDSCAPE REQUIREMENTS:**  
PERIMETER LENGTH: 490'  
490' / 50 = 10 TREES REQUIRED  
490' / 50 = 9.8 X 6 = 60 SHRUBS REQUIRED  
10 TREES PROVIDED (U&D EASEMENT ON SOUTH PERIMETER)  
62 SHRUBS PROVIDED.

**INTERIOR LANDSCAPING:**  
PARKING PROVIDED = 50 STALLS  
50 X 18 = 900 SF INT. LANDSCAPE SPACE REQUIRED  
1,188 SF INT. LANDSCAPE SPACE PROVIDED  
900 / 200 = 5 TREES REQUIRED  
900 / 200 = 4.5 X 4 = 18 SHRUBS REQUIRED  
6 TREES PROVIDED  
36 SHRUBS PROVIDED

**TOTAL LANDSCAPE REQUIREMENT:**  
SITE AREA = 61,420 SQ. FT. X 15%  
9,213 SQ. FT. REQUIRED  
17,221 SQ. FT. PROVIDED

**PLANT SCHEDULE**

TREES	QTY.	BOTANICAL NAME	COMMON NAME	CONT.	CAL.	SIZE
	3	Lagerstroemia fauriei 'Arapaho'	Crape Myrtle	25 gal		
	3	Liquidambar styraciflua 'Rotundiloba' TM	Round-Lobed Sweet Gum	B & B	2.5" Cal	10-12'
	8	Lagerstroemia x 'Natchez'	White Crape Myrtle Multi-Trunk	2.5" Cal.		
	8	Ulmus parvifolia 'Allee'	Allee Lacebark Elm	2.5" Cal.		
SHRUBS	QTY.	BOTANICAL NAME	COMMON NAME	CONT.	CALIPER	HEIGHT
	100	Ilex cornuta 'Carissa'	Carissa Holly	7 gal.		
	39	Laropetalum chinense 'Purple Diamond'	Fringe Flower	7 gal.		
	81	Rhaphiolepis x delacourii 'Georgia Petite'	Georgia Petite Indian Hawthorne	7 gal.		
	11	Thuja occidentalis 'Smaragd'	Emerald Green Arborvitae	7 gal.		
GROUND COVERS	QTY.	BOTANICAL NAME	COMMON NAME	CONT.	CALIPER	HEIGHT
	7,302 sf	Cynodon dactylon	Bermuda Grass	sod		
	45	Liriope muscari 'Big Blue'	Big Blue Lilyturf	1 gal		

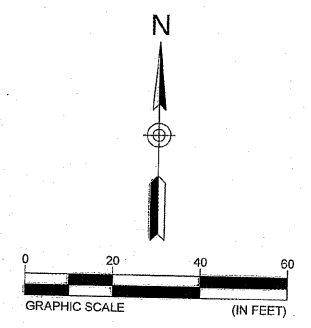

360D QUALITY CIRCLE NW,  
SUITE 400  
HUNTSVILLE, AL 35806  
(256) 837-9882

**NEW GENERATION  
FOODS, LLC**  
P.O. BOX 736  
ATHENS, AL 35612  
256.729.9136



NO.	DATE	DESCRIPTION	BY	CHK	APP
2	4-27-2020	CITY'S FINAL TECHNICAL REVIEW			
1	4-7-2020	CITY'S TECHNICAL REVIEW			

**LANDSCAPE PLAN**

CONSTRUCTION DOCUMENTS  
BOJANGLES - J.E. BRISCOE WAY & MADISON BLVD.  
MADISON, MADISON COUNTY, ALABAMA

PROJECT NUMBER  
**518220002**  
DRAWING NUMBER

**L1.0**

**FINAL FOR  
DEVELOPMENT  
MAY 14 2020**

L:\Projects\2018\5182\_20\_002\_NG\_Foodlines-Madison Blvd\CAD\Construction\518220002\_LAN.dwg  
 User: jml  
 Date: 4/27/2020 10:51:12 AM