


NOTE:
SEE KP DRAWINGS FOR EQUIPMENT SCHEDULE,
VERIFY ALL EQUIPMENT CONNECTIONS WITH
EQUIPMENT MANUFACTURER/SUPPLIER PRIOR
TO EQUIPMENT INSTALLATION

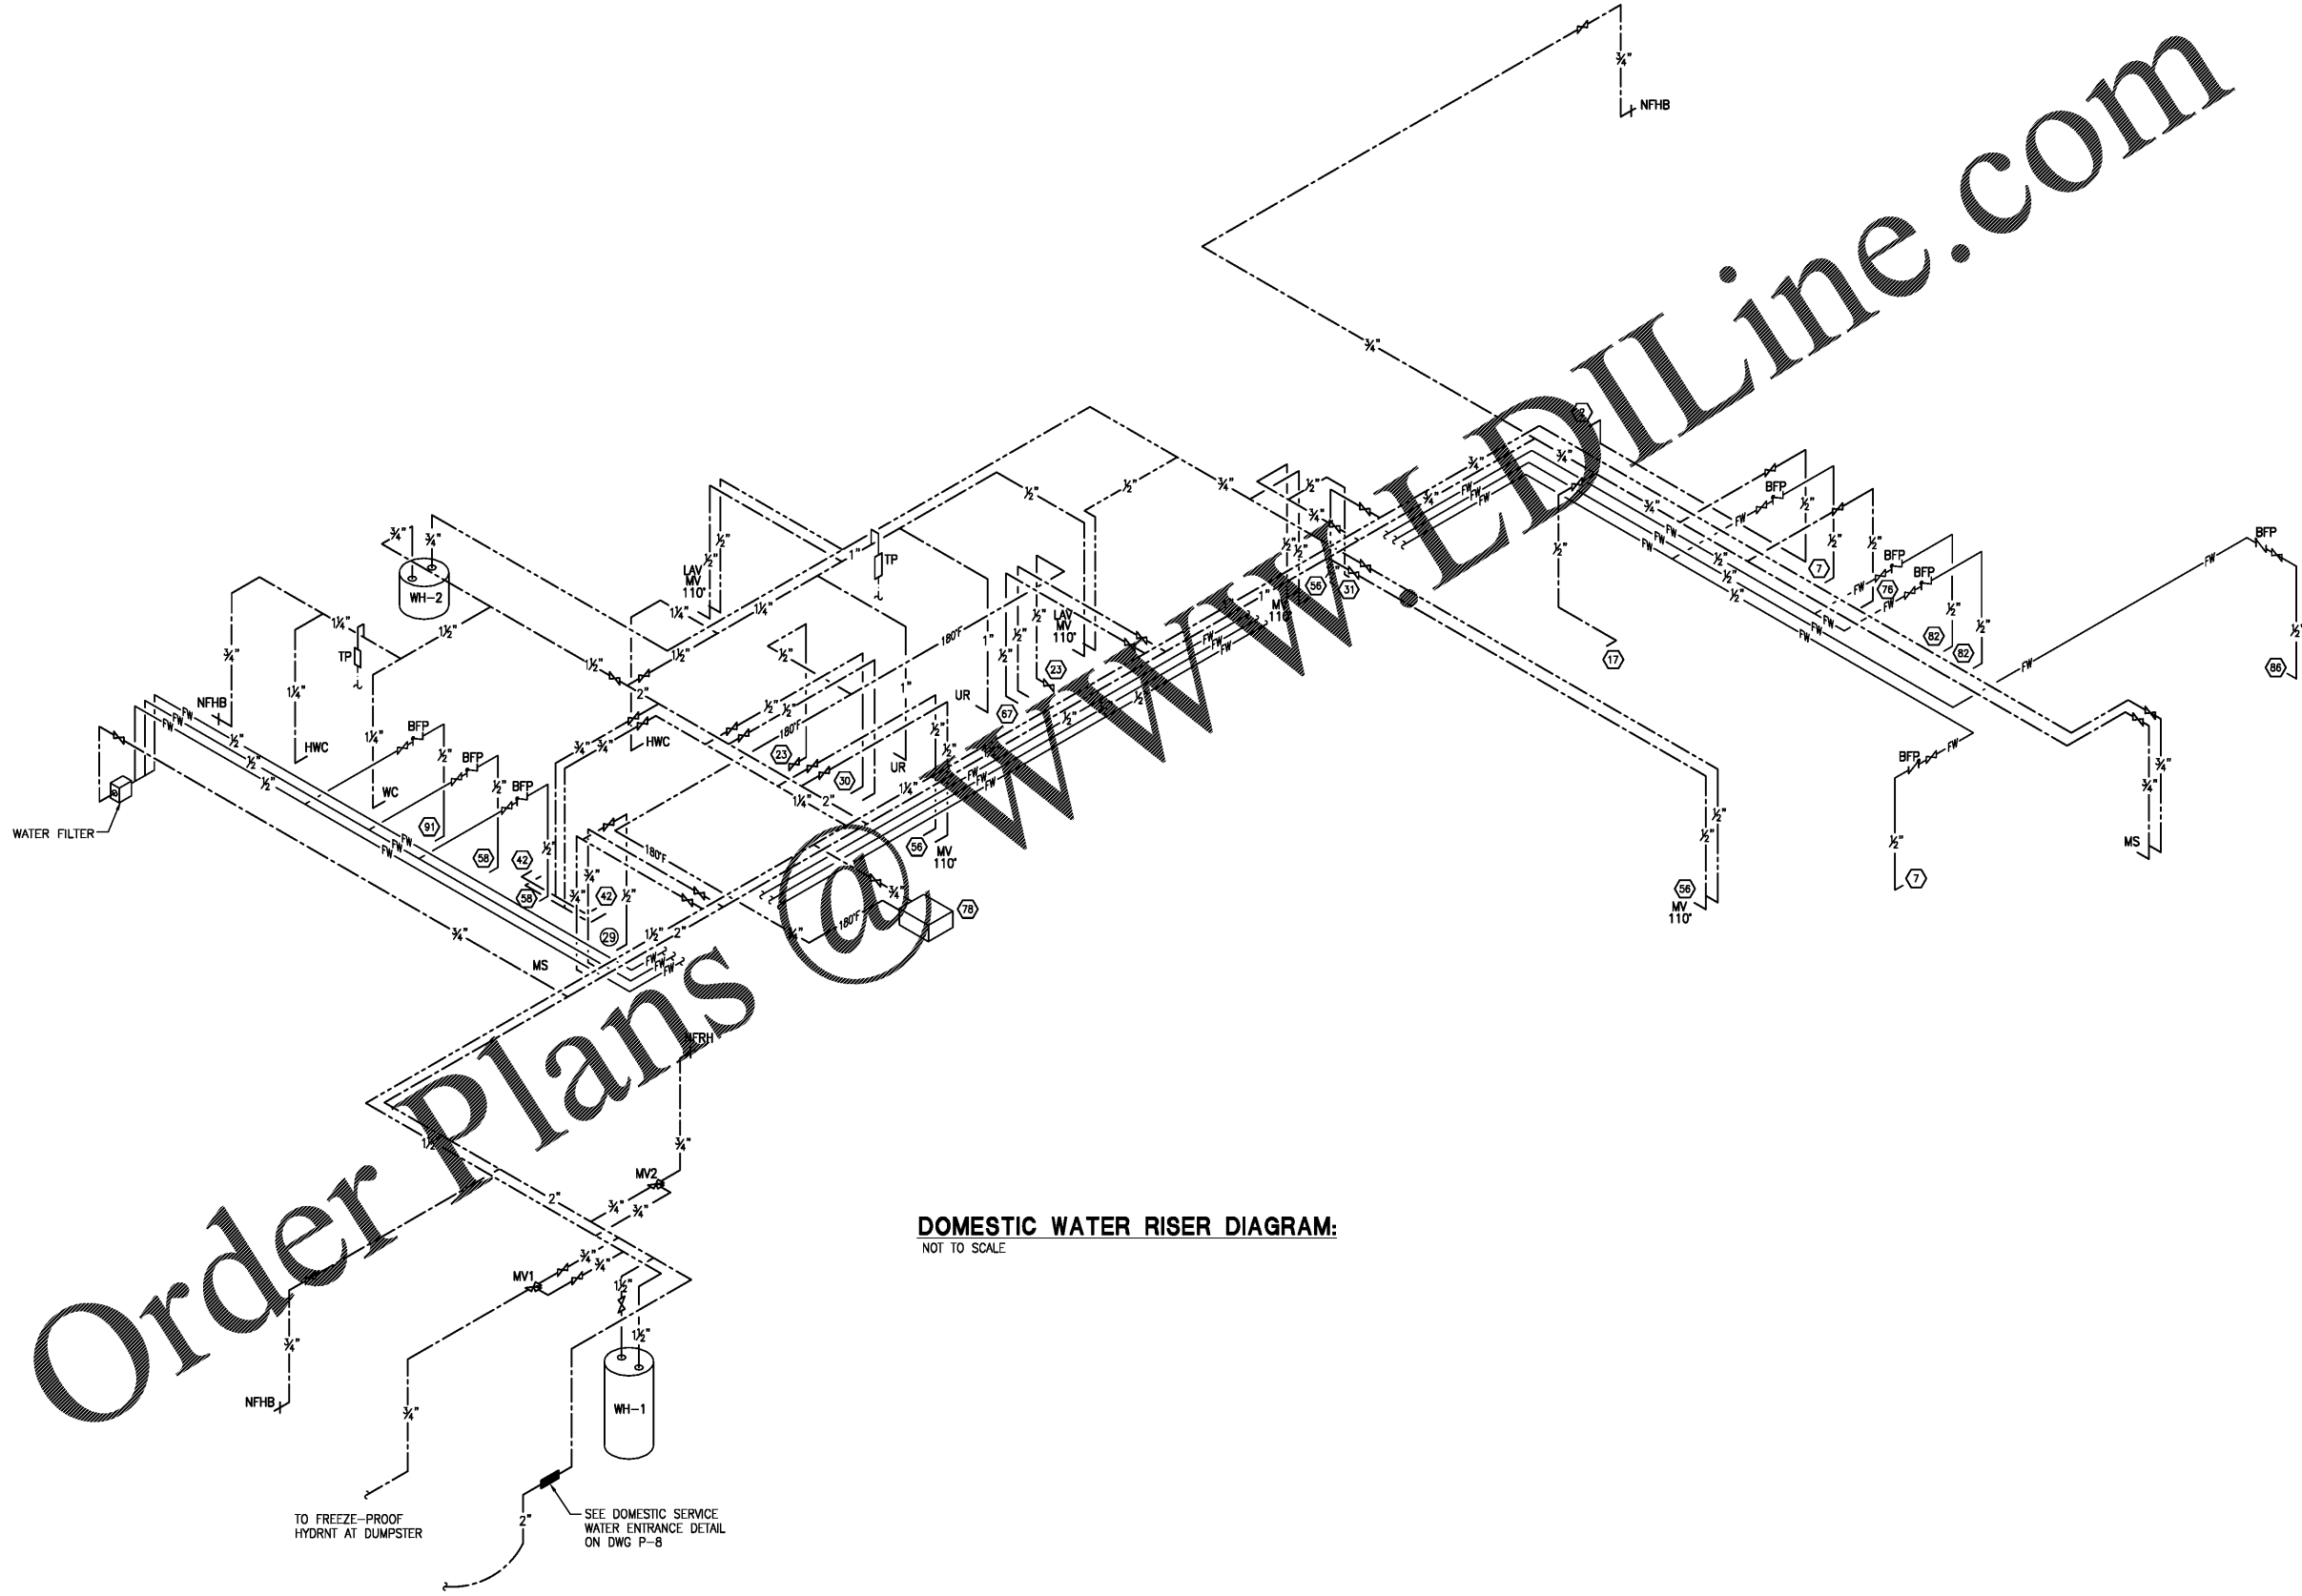

Order Plans

DOMESTIC WATER RISER DIAGRAM:
NOT TO SCALE

R-2002		
DATE	RELEASE	FOR
04.17.20		CONSTRUCTION

CHECKED BY:
DRAWN BY:

© 2020, AKA STUDIO, P.C. THESE DRAWINGS AND DESIGNS ARE PROTECTED BY THE COPYRIGHT LAWS OF THE UNITED STATES. THESE DRAWINGS OR ANY PART THEREOF MAY NOT BE USED FOR ANY PURPOSE OR REPRODUCED IN ANY FORM OR BY ANY MEANS WITHOUT THE WRITTEN CONSENT OF AKA STUDIO, P.C.

RESTAURANT FOR:
NEW GENERATION FOODS, LLC
P.O. BOX 736
ATHENS, AL 35612
TEL. 12561 729-9136

AKA
STUDIO, PC
Architects & Interiors
14 WOODS STOCK ROAD, BOWELL, GA 30176
(770) 642-9030 info@akastudio.com



J.E. BRISCOE WAY & MADISON BLVD, PROJECT: R-2002
MADISON, MADISON COUNTY ALABAMA DATE: 04/17/20

Bonjules RESTAURANT
DOMESTIC WATER RISER