
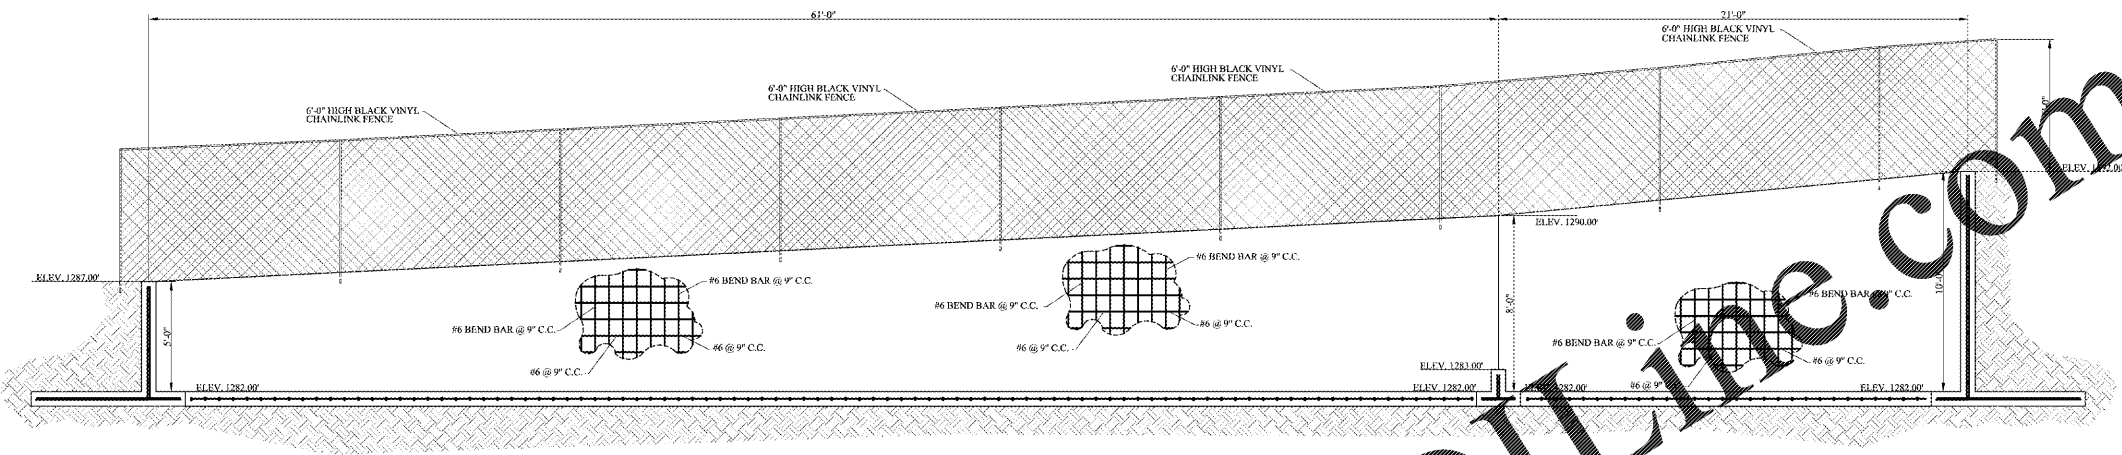


NO.	DATE	DESCRIPTION


INTERNATIONAL HOUSE OF PANCAKES  
 STORMWATER DETENTION POND CROSS-SECTIONS  
 HICKORY LEVEL ROAD AND GEORGIA HWY 61  
 VILLA RICA, CARROLL COUNTY, GEORGIA

CIVIL SOLUTIONS  
 ENGINEERING & LAND SURVEYING  
 Gregory J. Dewberry, PE, LS  
 P.O. Box 156  
 Bremen, Georgia 30110  
 (770) 537-4087



PROJECT NO.: 2019154  
 DATE: MARCH 6, 2020  
 SCALE: 1" = 4'

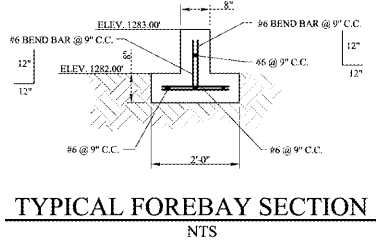



SECTION A-A

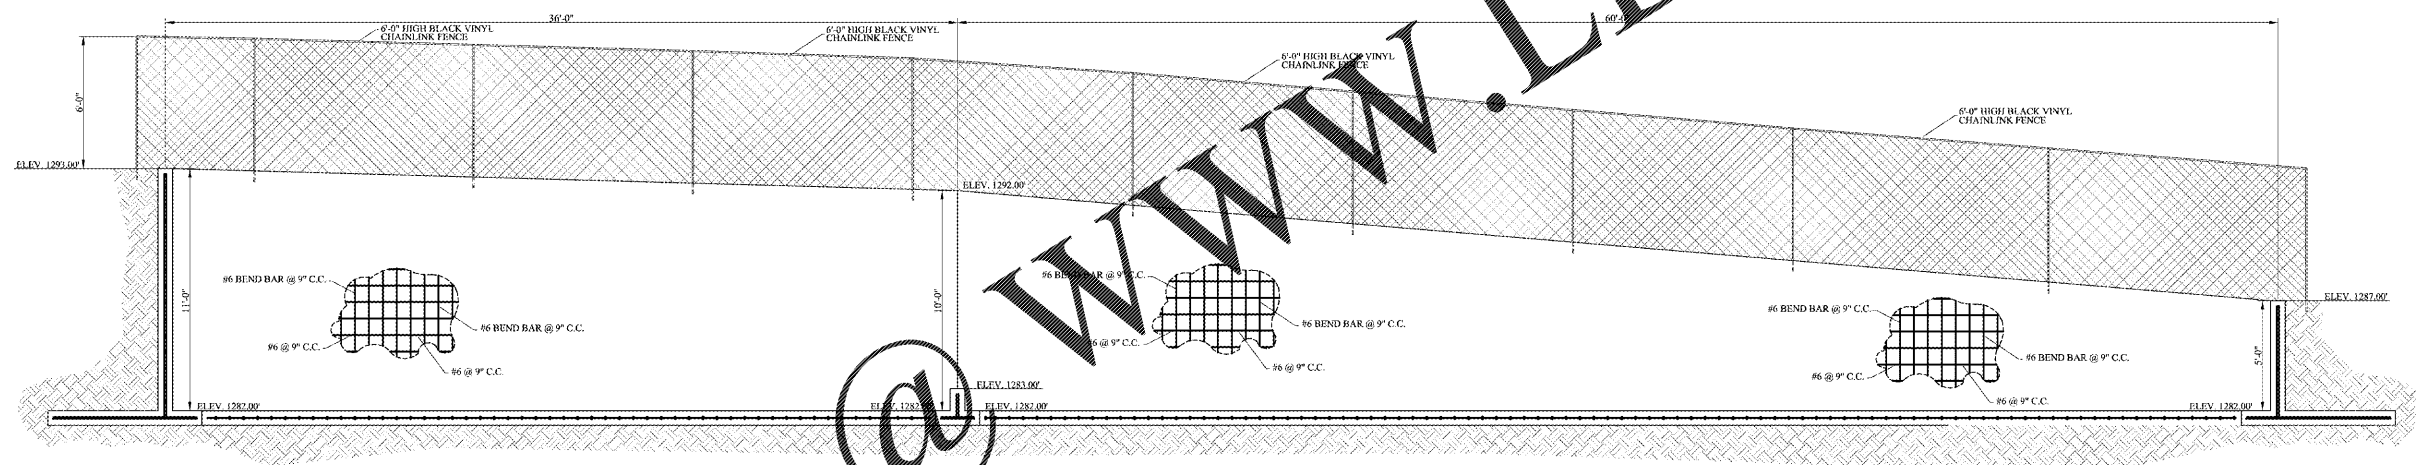

SECTION B-B

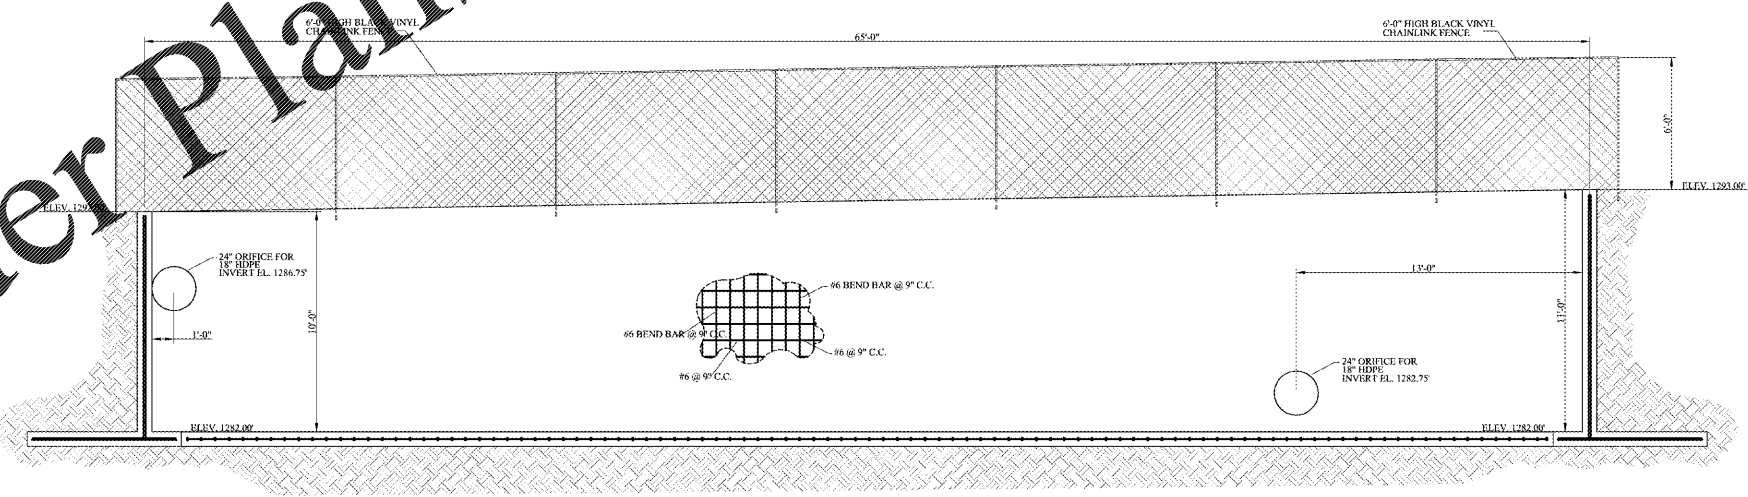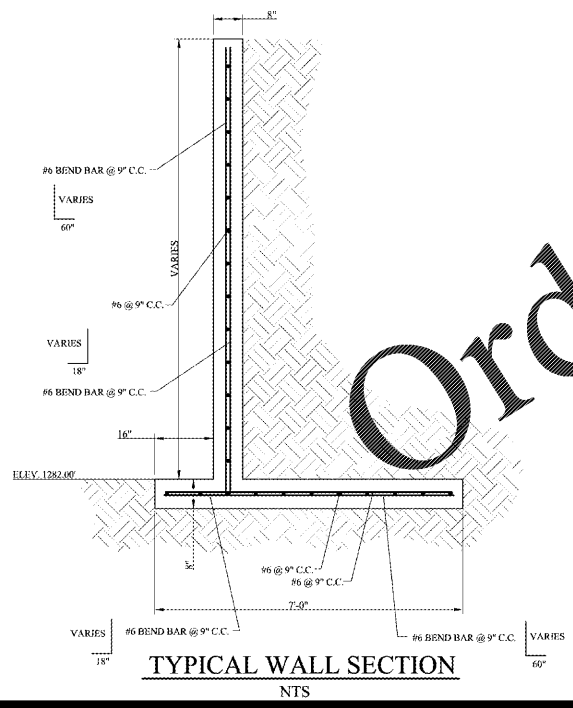

SECTION C-C

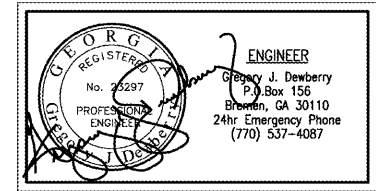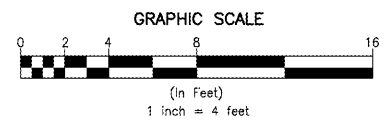

Order Plans @ WWW.LDILINE.COM