



No. Date Revision

Owner:

PIEDMONT
REGIONAL
LIBRARY
SYSTEM

990 WASHINGTON STREET
JEFFERSON, GA 30549

Project:

AUBURN
PUBLIC
LIBRARY
EXPANSION
&
RENOVATION

24 5TH STREET
AUBURN, GA 36830

FURNITURE
PLAN

CONSTRUCTION
DOCUMENTS

Job no.: 19009

date: 04/24/2020


by: TNN

app:

file name: APL-PLANS

sheet no.:

A7

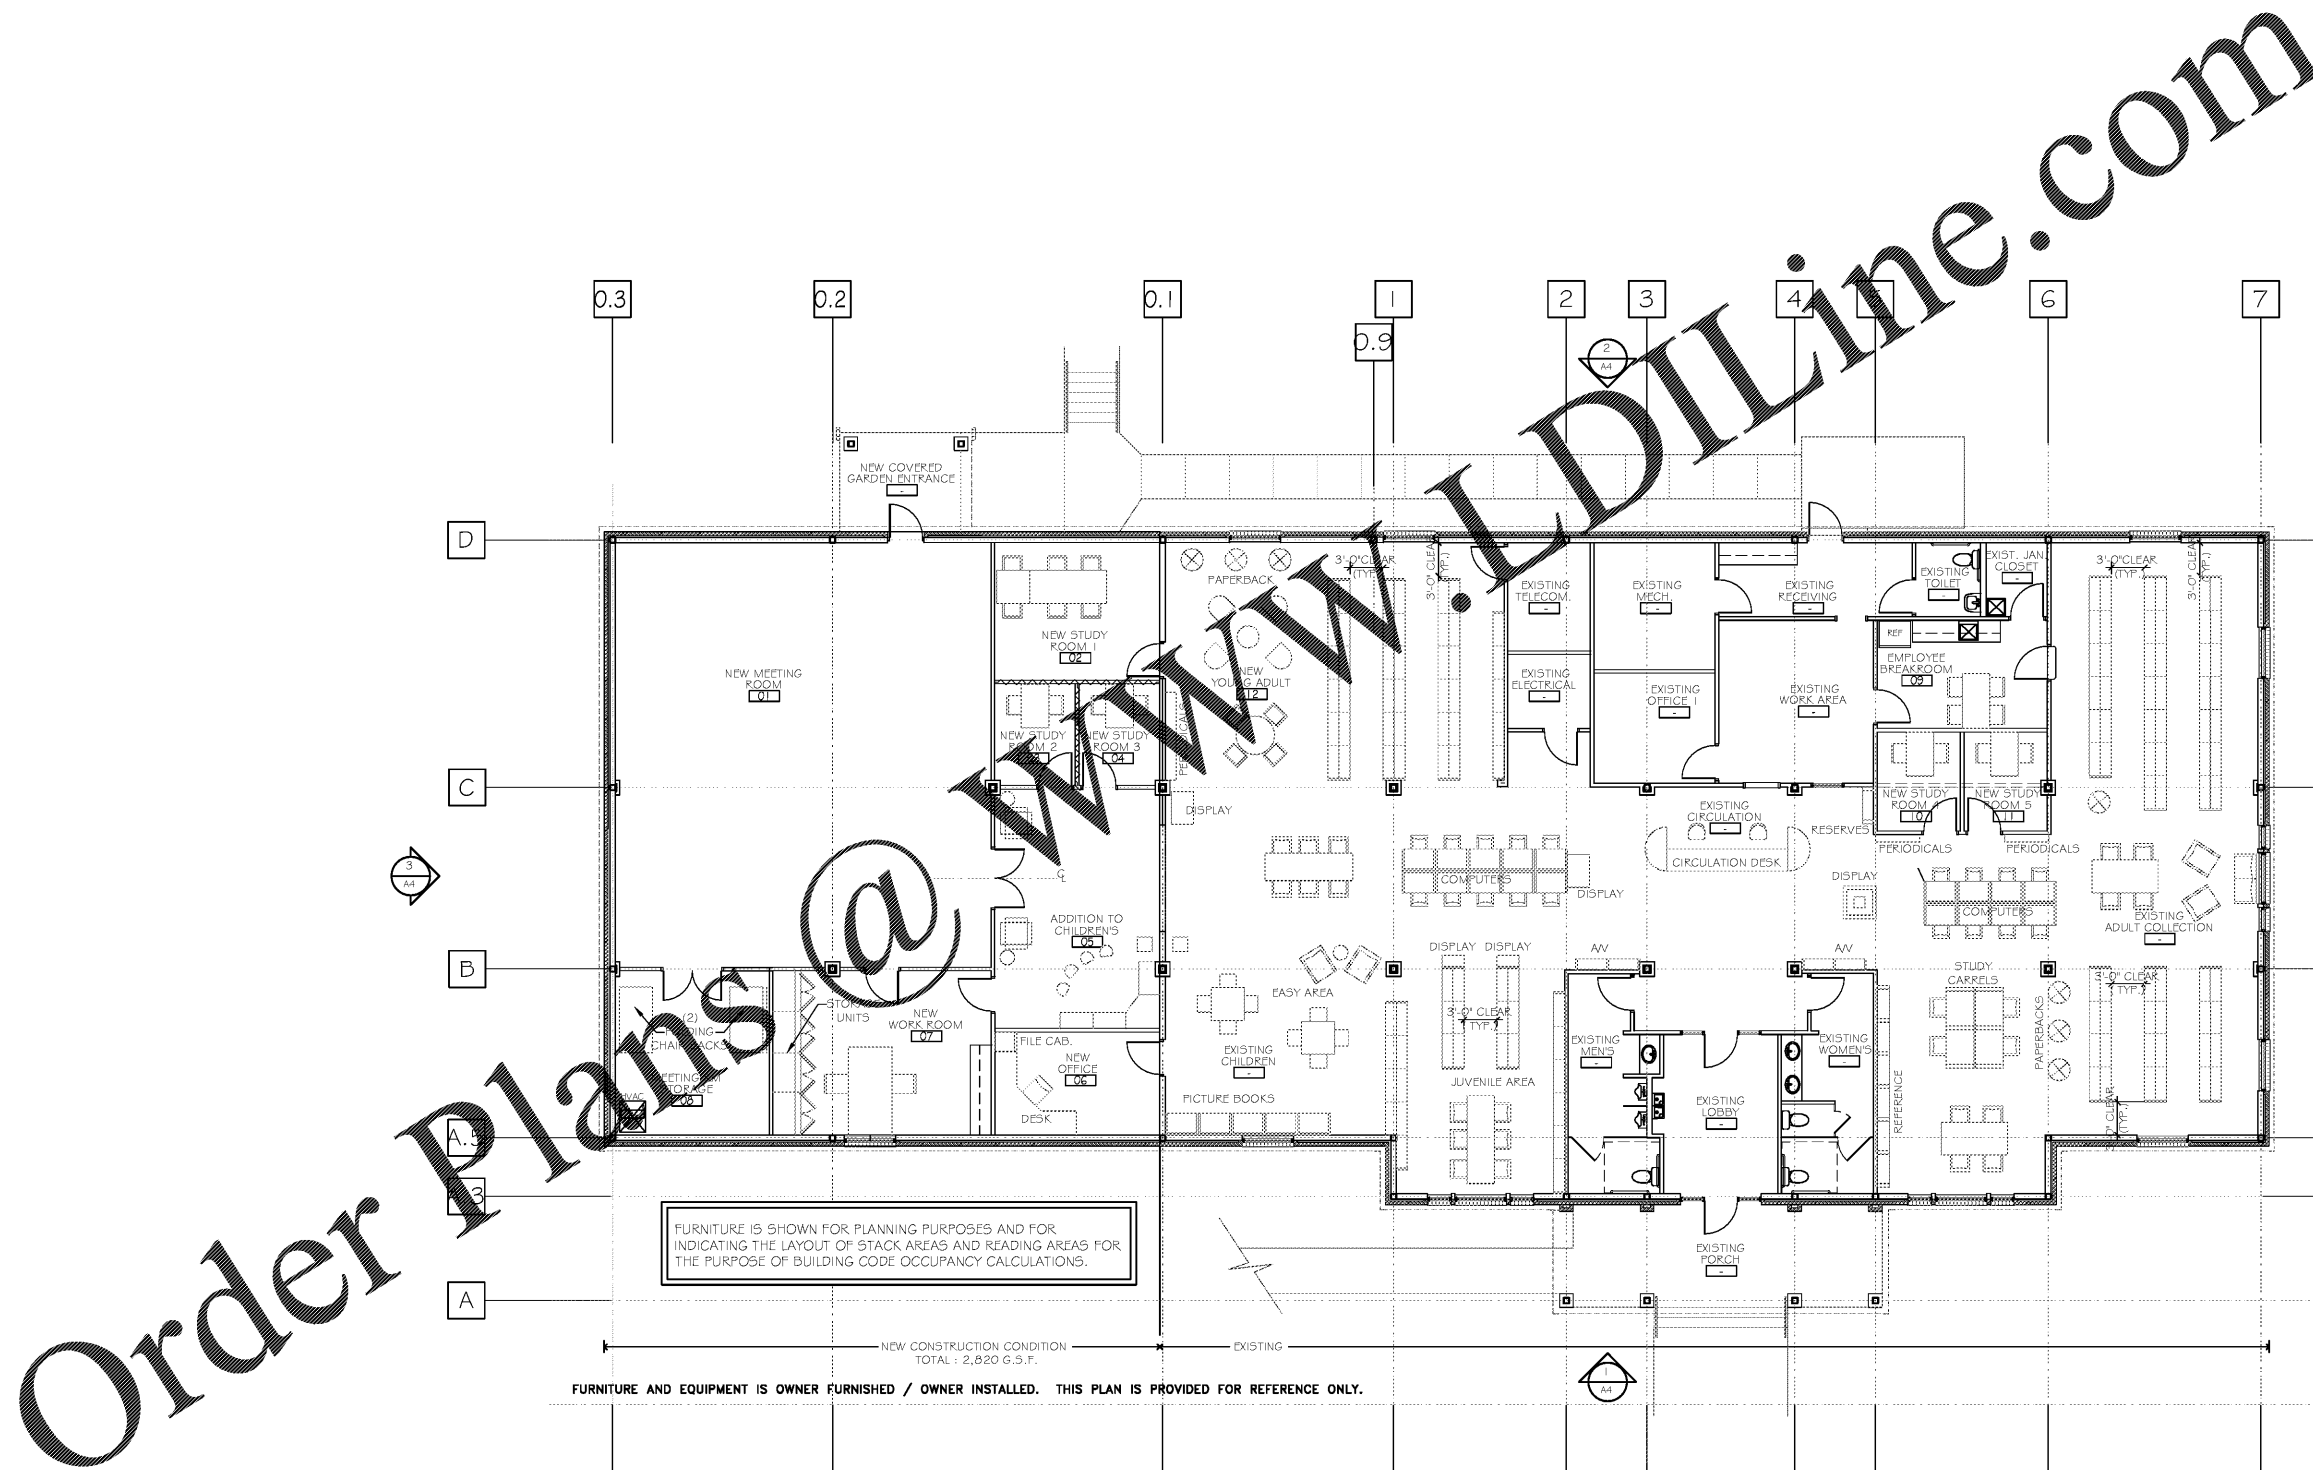

1 FURNITURE PLAN
SCALE: 1/8" = 1'-0"

