
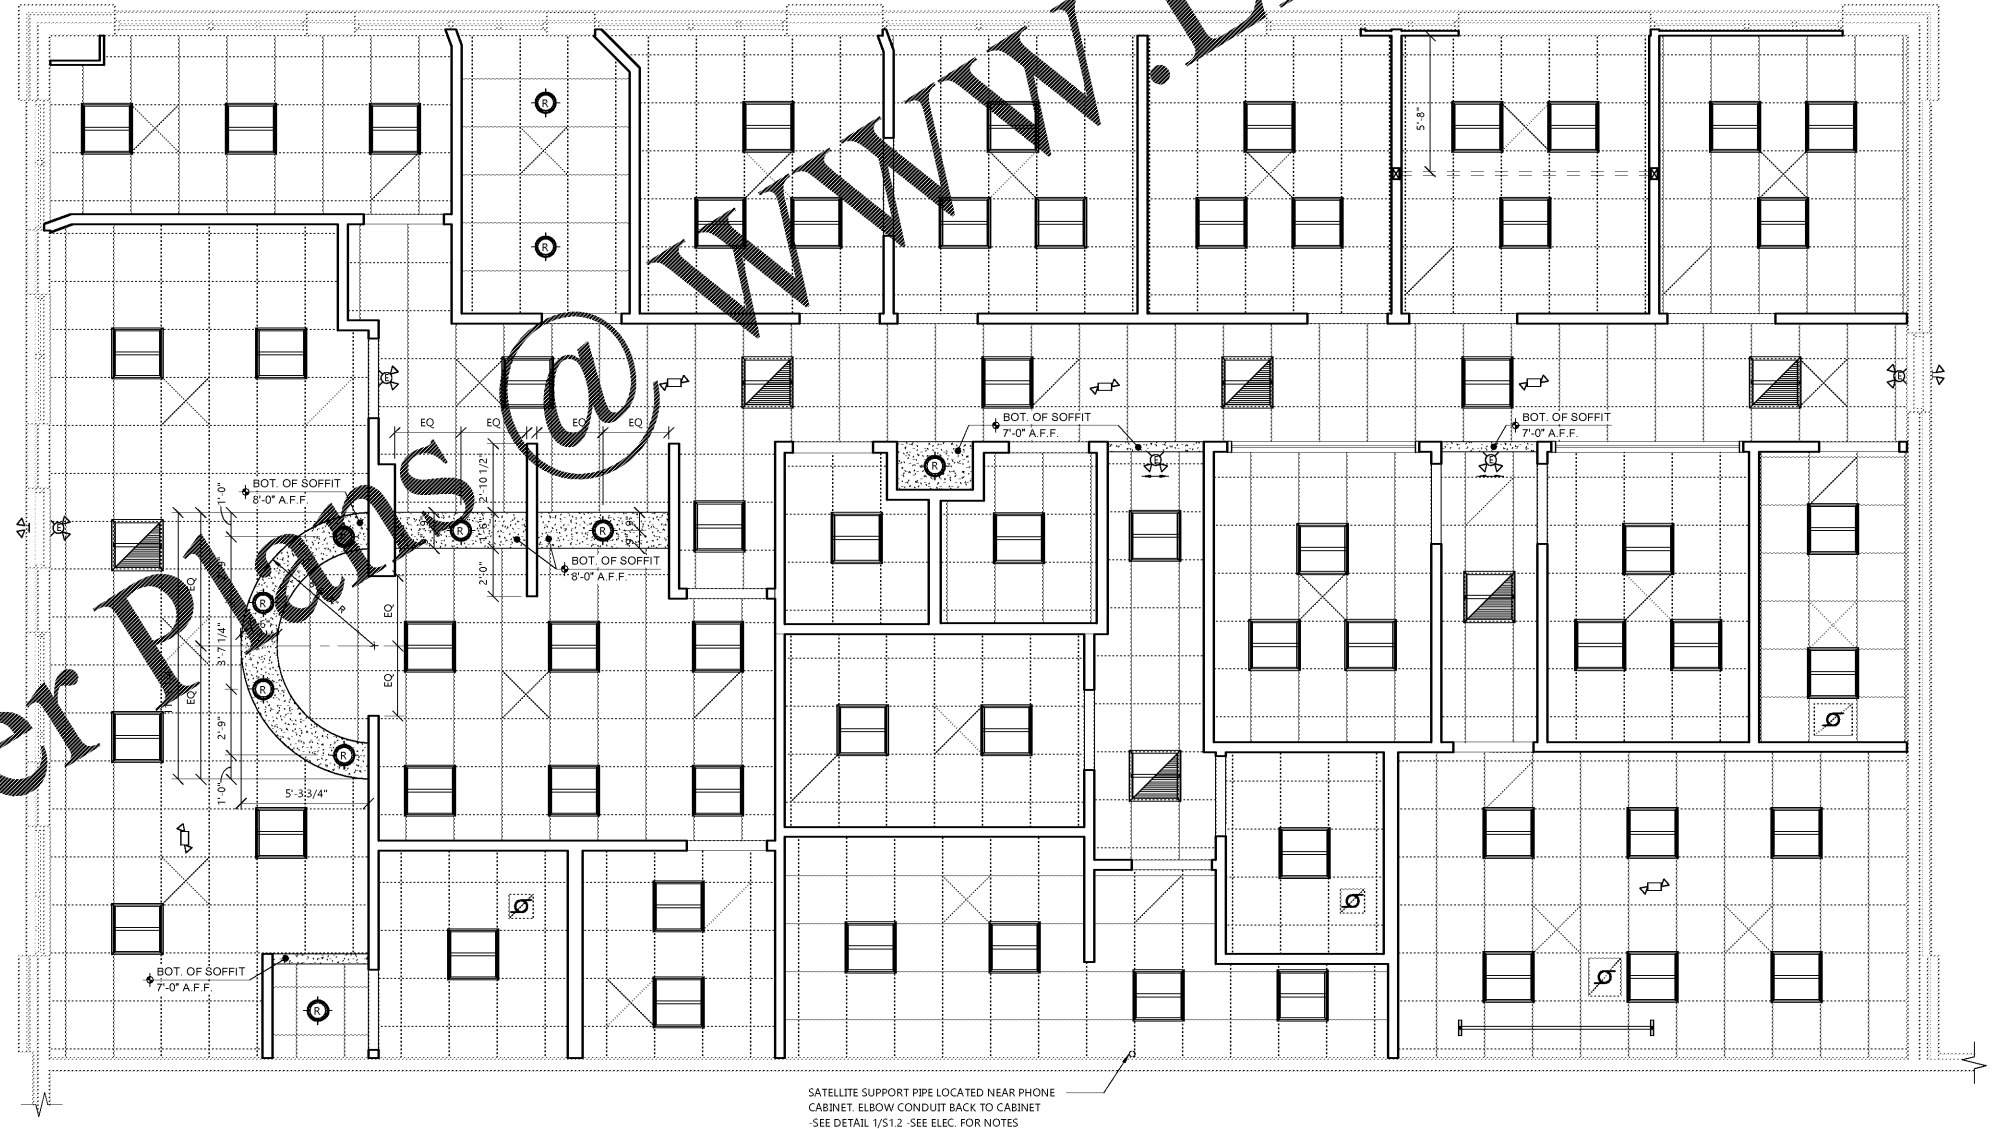


CEILING LEGEND	
	EXHAUST FAN
	6" LED DOWN LIGHT PROVIDED BY OWNER
	2x2 LED LAY-IN TROFFER PROVIDED BY OWNER
	SEE ROOM FINISH SCHEDULE ON A6.1 FOR HEIGHTS. CENTER GRID IN ALL ROOMS.
	GYPSUM BOARD CEILING
	EXIT LIGHT - PROVIDED BY OWNER
	BATTERY BACK-UP EGRESS LIGHTING - PROVIDED BY OWNER
	EXIT LIGHT W/ BATTERY BACK-UP EGRESS LIGHTING - PROVIDED BY OWNER
<p>LIGHTING NOTE: GENERAL SWITCH LOCATIONS & WIRING TO BE DETERMINED BY LIGHTING CONTRACTOR PER LOCAL CODE AND TO BE APPROVED BY ASPEN DENTAL. ALL CEILING & LIGHT SUPPORT WIRES TO BE HUNG FROM TOP CHORD OF JOIST SYSTEM.</p> <p>RECESSED FIXTURE NOTE: G.C. TO PROVIDE "TENTING" AT ALL RECESSED CAN FIXTURES AS REQUIRED BY THE MANUFACTURER'S WRITTEN INSTRUCTIONS INSURING THAT NO INSULATION TOUCHES THE FIXTURES.</p> <p>NOTE: SEE ROOM FINISH SCHEDULE FOR CEILING FINISH & HEIGHT</p>	

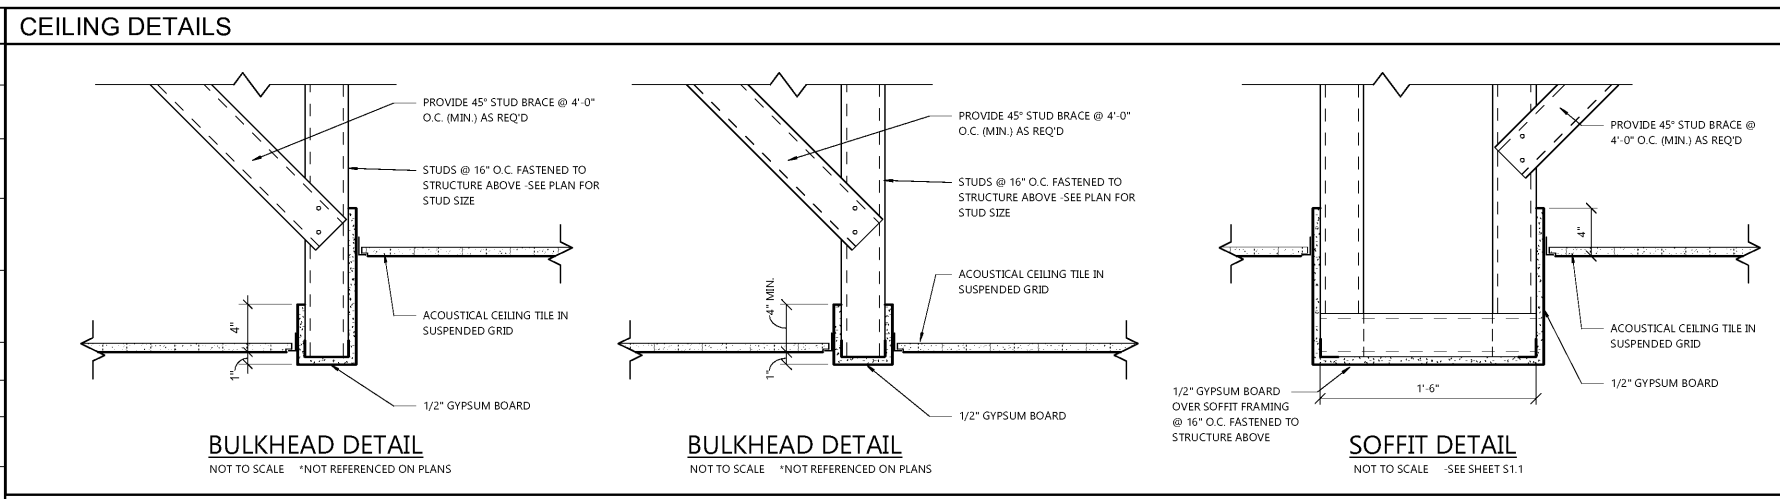

www.LDILine.com

Order Plans @

EXCEL
ARCHITECTS • ENGINEERS • SURVEYORS
Always a Better Plan
100 Camelot Drive
Fond Du Lac, WI 54935
Phone: (920) 926-9800
www.EXCELENGINEER.com

COLLABORATION
AspenDental

PROJECT INFORMATION

TENANT BUILD-OUT FOR:
ASPEN DENTAL
~12150 FRONTAGE ROAD • MURRELLS INLET, SC 29576

PROFESSIONAL SEAL

SHEET DATES	
SHEET ISSUE	MAR. 16, 2020
REVISIONS	

JOB NUMBER
1860160

SHEET NUMBER
A7.1