
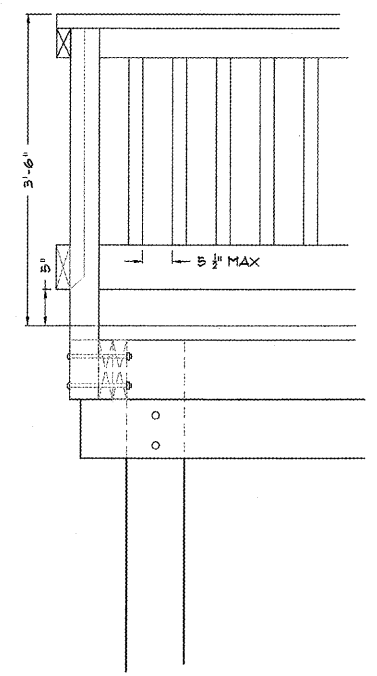
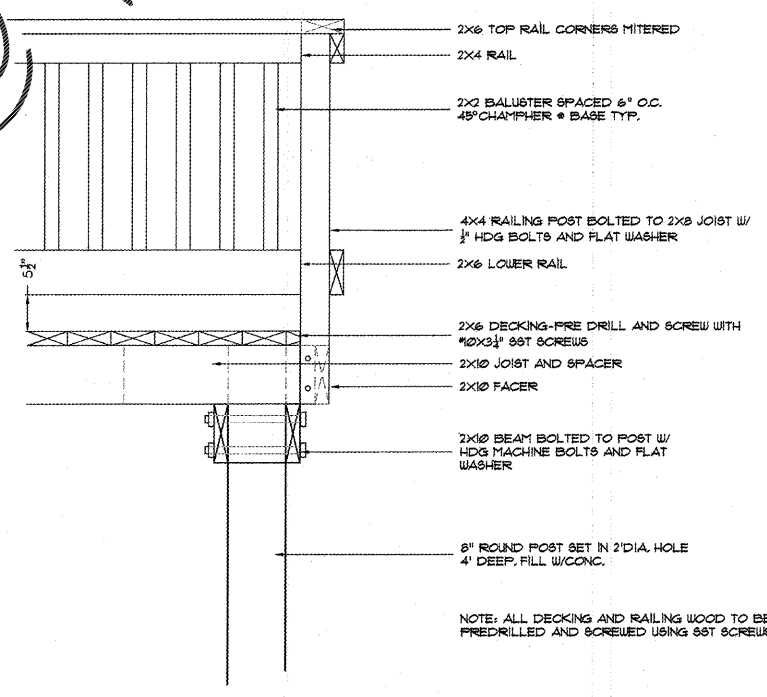


1 PIER FOOTING DETAIL
1" = 1'-0"

3 PIER FOOTING DETAIL
1" = 1'-0"

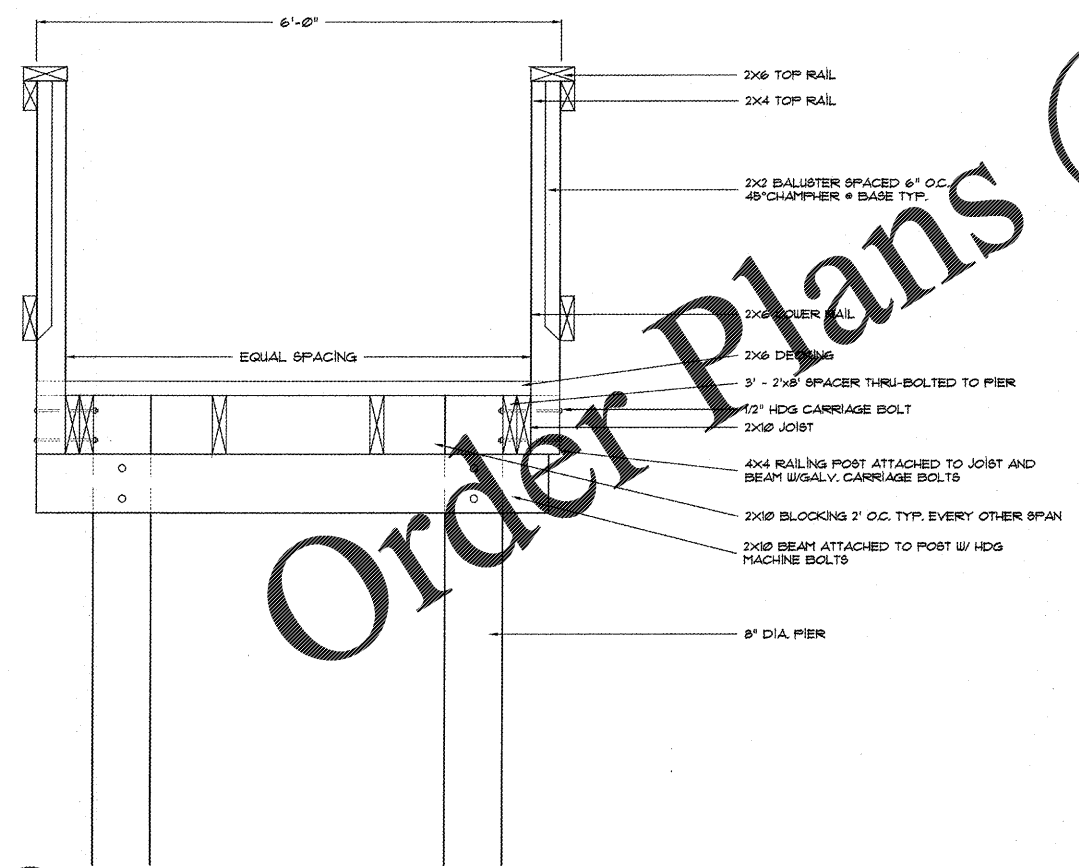

2 PIER DETAILS
1" = 1'-0"

NOTE: ALL DECKING AND RAILING WOOD TO BE PREDRILLED AND SCREWED USING 60T SCREWS


WWW.LDILLINE.COM

Order Plans @

NO.	DATE	DESCRIPTION

4317 Park Drive, Suite 400
Norcross, Georgia 30093
Phone: (770) 416-7511
Fax: (770) 416-6789
www.travisprutt.com
CONTACT PERSON: TED ANDERSON
Email: tanderson@travisprutt.com

Travis Prutt & Associates, Inc.
LANDSCAPE ARCHITECTS

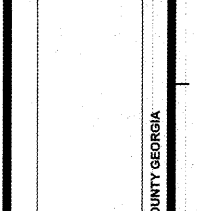

CONSTRUCTION DETAILS

FREEDOM PARK PHASE 3

3301 ROFF AVENUE, MACON, GA 31204 • LAND LOTS 2 AND 3 • 11TH DISTRICT • CITY OF MACON • BIBB COUNTY GEORGIA

For The Firm
Travis Prutt & Associates, Inc.

DATE: 02/14/2020
SCALE: N/A
CN: 190452PN
JN: 190452
FN: 166-D-036
SHEET NO: C6.2