



Order Plans @

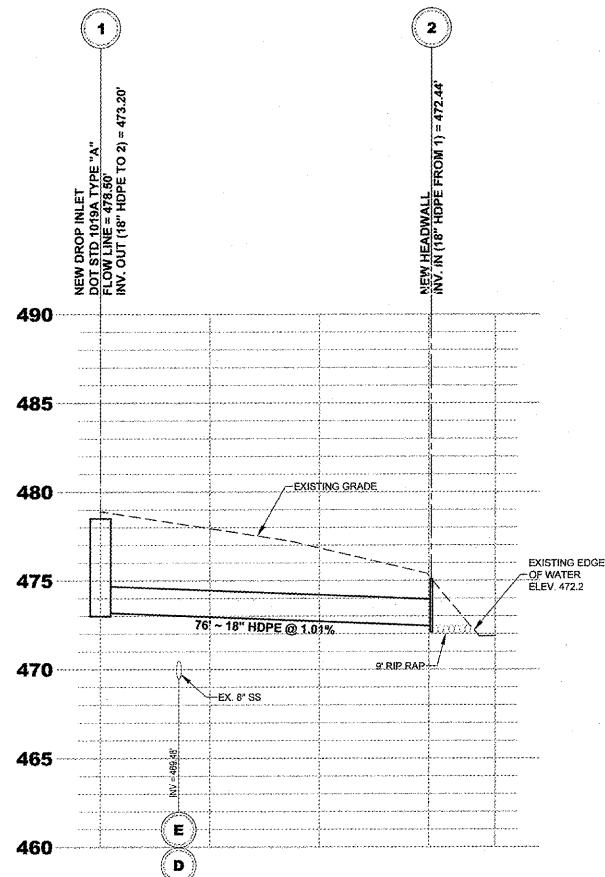

PROPOSED STORM 1-2
 Horizontal Scale: 1" = 20'
 Vertical Scale: 1" = 5'

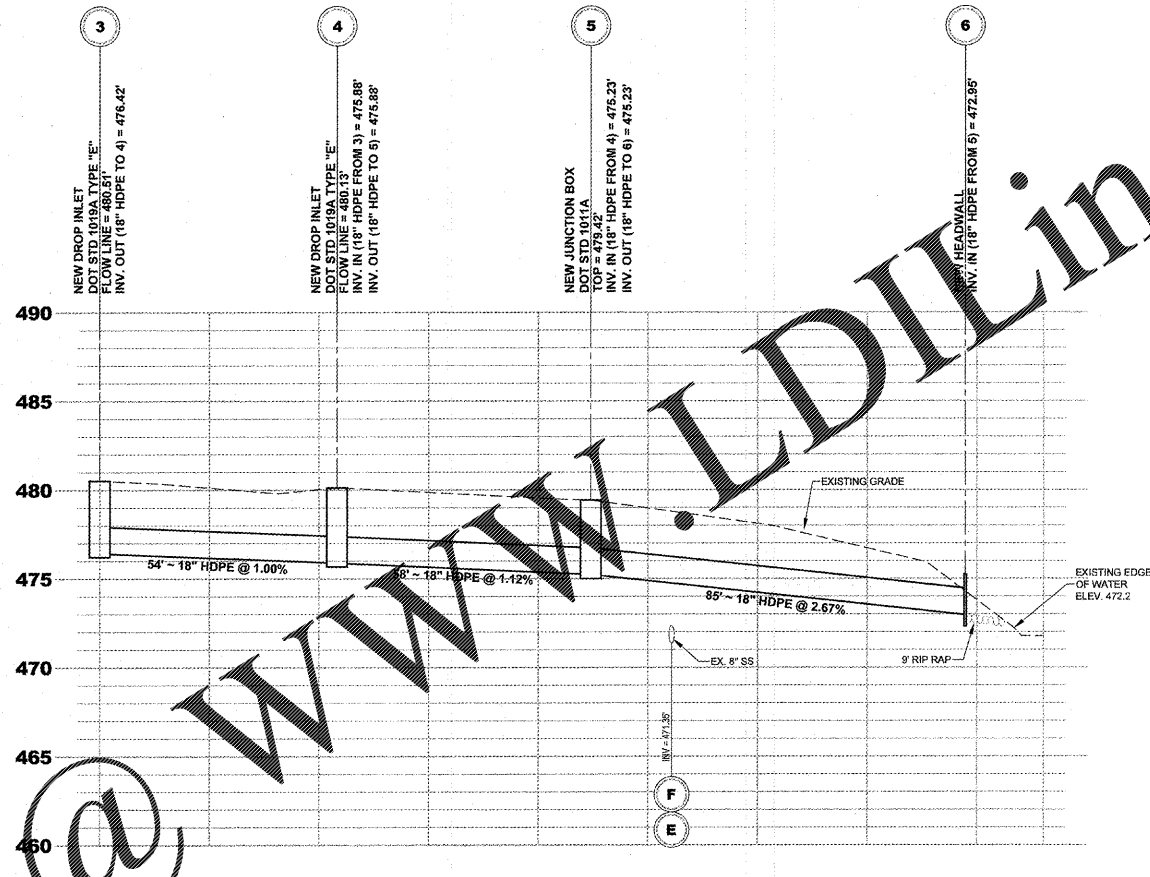


PROPOSED STORM 3-6
 Horizontal Scale: 1" = 20'
 Vertical Scale: 1" = 5'

NOTE: ALL CORRUGATED METAL PIPE (CMP) SHALL BE TYPE II ALUMINIZED PIPE.
 NOTE: ALL CMP WITHIN DETENTION SYSTEM TO BE FULLY ASPHALT COATED.
 NOTE: ALL PIPE LENGTHS ARE SCALED LENGTHS FROM CENTER OF STRUCTURE. CONTRACTOR SHALL VERIFY PRIOR TO ORDERING PIPE.
 NOTE: CONTRACTOR SHALL VERIFY THE LOCATION OF ALL EXISTING UTILITIES. CONTRACTOR SHALL HAVE ALL UTILITIES FLAGGED WITH INVERT ELEVATIONS PRIOR TO CONSTRUCTION. NOTIFY ENGINEER OF ANY/ALL DISCREPANCIES OR ADDITIONAL UTILITIES ENCOUNTERED.

GEORGIA
 Know what's below.
 Call before you dig.
 1-800-282-7411

© Copyright 2020
 Travis Pruitt & Associates, Inc.
 THESE DRAWINGS AND THEIR REPRODUCTIONS ARE THE PROPERTY OF THE ENGINEER AND MAY NOT BE REPRODUCED, PUBLISHED, OR USED IN ANY WAY WITHOUT THE WRITTEN PERMISSION OF THIS ENGINEER.

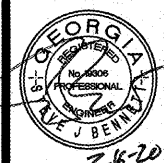

DATE: 02/14/2020
 SCALE: V:1"=5'; H:1"=20'
 CN: 190452PR
 JN: 190452
 FN: 166-D-038
 SHEET NO: C7.0

NO.	DATE	DESCRIPTION
1	02/12/2020	
2		
3		
4		
5		
6		

REVISIONS

4317 Park Drive, Suite 400
 Norcross, Georgia 30093
 Phone: (770) 416-6791
 Fax: (770) 416-6799
 www.travispruit.com
 e-mail: tpruit@travispruit.com

CONTACT PERSON: EDWARD J. ANDERSON
 e-mail: eanderson@travispruit.com

Travis Pruitt & Associates, Inc.
 LANDSCAPE ARCHITECTS

STORM PROFILES

FREEDOM PARK PHASE 3

3301 ROFF AVENUE, MACON, GA 31204 • LAND LOTS 2 AND 3 • 11TH DISTRICT • CITY OF MACON • BIBB COUNTY GEORGIA