




1 FRONT (WEST) ELEVATION
1/4" = 1'-0"

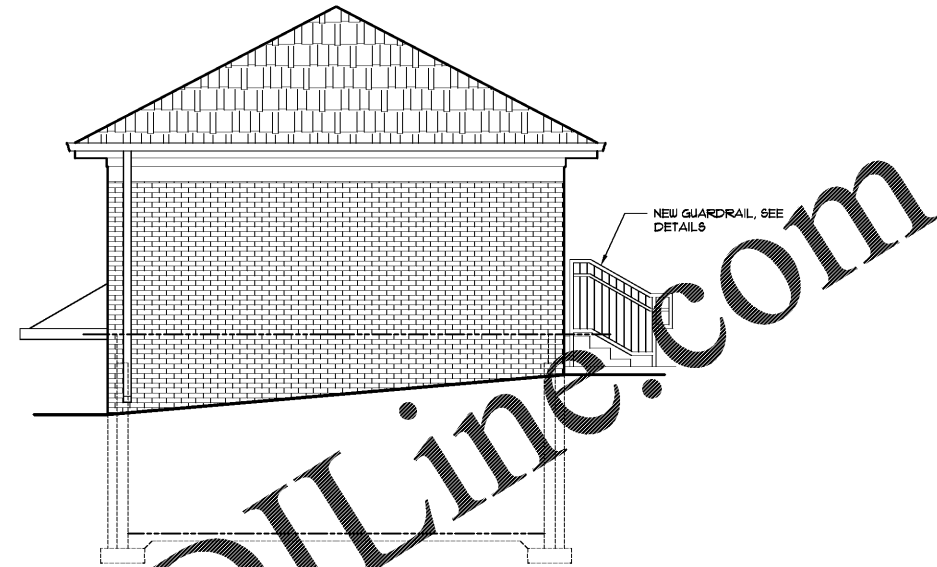

2 LEFT SIDE (NORTH) ELEVATION
1/4" = 1'-0"

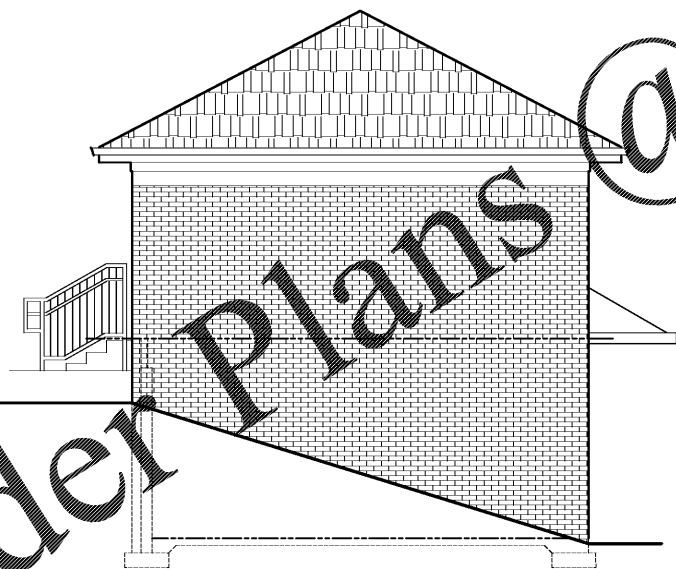

3 RIGHT SIDE (SOUTH) ELEVATION
1/4" = 1'-0"

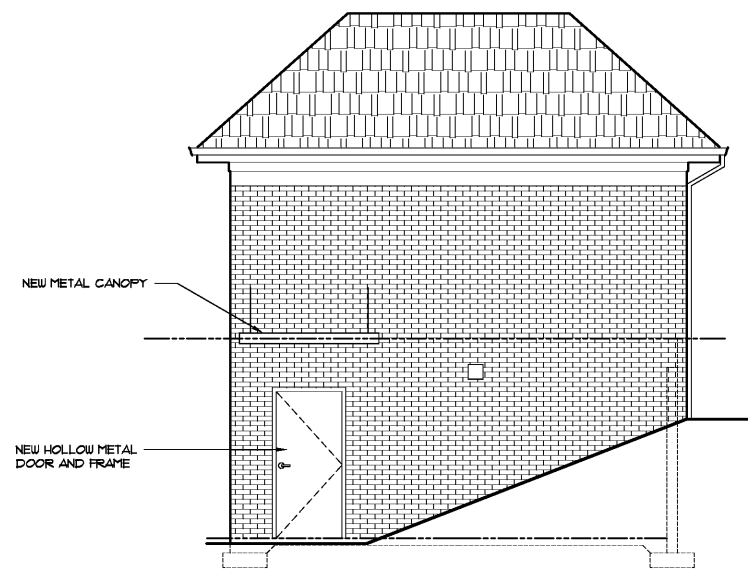

4 REAR (EAST) ELEVATION
1/4" = 1'-0"

Order Plans @ WWW.LDILine.com



Beta Design Group, Inc.
Architecture
2534 Royal Place Suite C Tucker, GA 30084
Phone: 770-491-9250
Email: mikes@betadesigngroup.com

Client:
McFARLAND - DYER
4174 SILVER PEAK PARKWAY
SUWANEE, GEORGIA

Project:
**STORAGE BUILDING UPGRADES
AT DACULA CITY HALL**
442 HARBINS ROAD
DACULA, GEORGIA

Issue Date	Initial	Drawn	Revision Description

Project No.: 2020009
Drawn Date: 04/23/20
Drawn By: B.D.C.
Checked By: E.M.S.
File Name: 2020009 A-2

Sheet Title:
**BUILDING
ELEVATIONS**

Sheet No.:
A-2

bid set

© BETA DESIGN GROUP, INC. 2020 This drawing may be utilized only for the purpose of constructing or installing the work shown thereon at the site of the work specified. Any other use of this drawing, including without limitation any reproduction or alteration of this drawing, without the prior written approval of Beta Design Group, Inc. is prohibited.