

STANDARD CONSTRUCTION DETAILS

HANDICAP PARKING SIGN DETAIL


CITY OF *savannah*

PLATE NUMBER: **P14**

APPROVED: SIGNATURE ON FILE CITY ENGINEER

SCALE: N.T.S.

DATED: JANUARY 2009

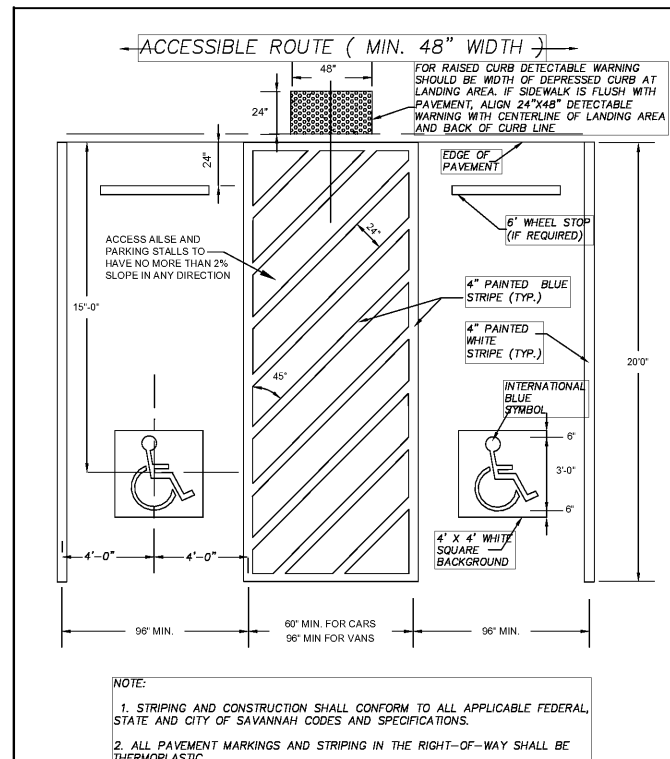

STANDARD CONSTRUCTION DETAILS

ADA HANDICAP PARKING SPACE STRIPING DETAIL


CITY OF *savannah*

PLATE NUMBER: **P15**

APPROVED: SIGNATURE ON FILE CITY ENGINEER

SCALE: N.T.S.

DATED: FEBRUARY 2009

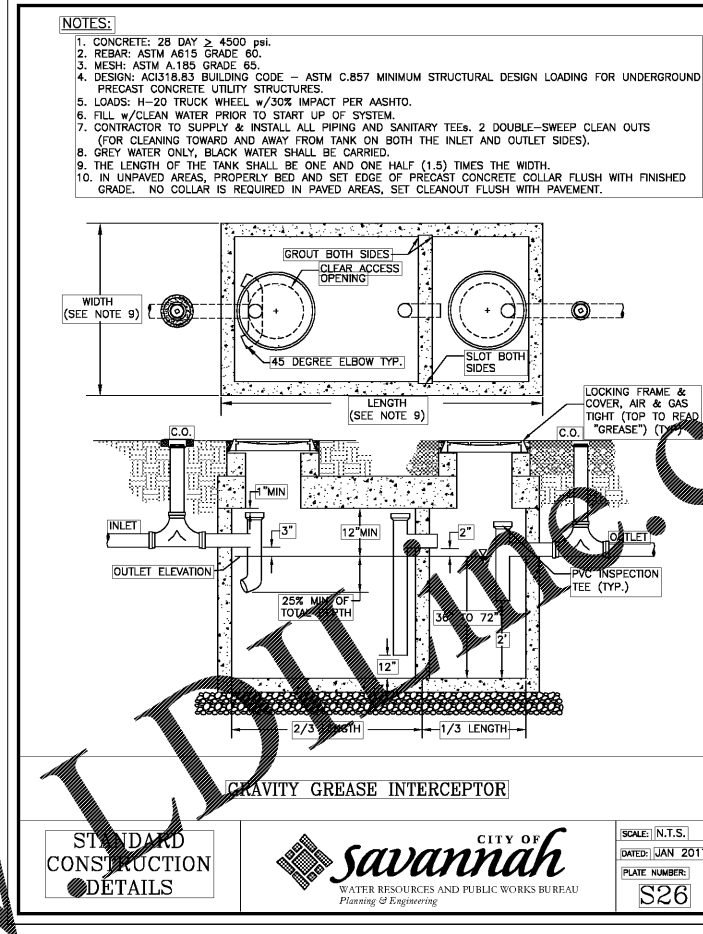

STANDARD CONSTRUCTION DETAILS

GRAVITY GREASE INTERCEPTOR

CITY OF *savannah*

WATER RESOURCES AND PUBLIC WORKS BUREAU

SCALE: N.T.S.

DATED: JAN 2017

PLATE NUMBER: **S26**

Order Plans @ WWW.WLDLINE.COM



ARCHITECT
TIMOTHY KURMASKIE
AIA, NCARB

1101 E. BAYVIEW ST.
FLORENCE, NC 28534
Phone: 252-344-1500
Fax: 252-344-6654
TOLL FREE: 1-800-333-3336

EAGLE ENGINEERING

2013A Van Buren Avenue P.O. BOX 551
Indian Trail, NC 28079 Alpharetta, GA 30009
(704) 882-4222 (678) 339-0640
www.eagline.com



RENOVATION & ADDITION TO:
PruittHealth Savannah
12825 WHITE BLUFF ROAD
SAVANNAH, GA 31419

Project Reference Numbers
Architect's Project No. 100001
Drawn By: JLR / FLG

REVISIONS	
DATE	ISSUED

DETAILS

SHEET NUMBER

C-5.1