


ENLARGED PLAN KEYED ACCESSORIES / NOTES :

- 01 S.S. GRAB BAR - 1 1/2" DIA. X 42" LONG EQUAL TO "BOBRICK" NO. B-6806-99 X 42"
- 02 S.S. GRAB BAR - 1 1/2" DIA. X 18" LONG EQUAL TO "BOBRICK" NO. B-6806-99 X 18"
- 03 S.S. GRAB BAR - 1 1/2" DIA. X 36" LONG EQUAL TO "BOBRICK" NO. B-6806-99 X 36"
- 04 CURTAIN ROD AND CURTAIN (ROD PROVIDED BY G.C./CURTAIN BY OWNER)
- 05 TOILET PAPER DISPENSER - MOEN - SAGE COLLECTION - DN68818BN
- 06 WALL SOAP DISPENSER - OWNER PROVIDED G.C. INSTALLED - COORDINATE LOCATIONS PRIOR TO INSTALLATION. OWNER MOUNT @ 48" MAX AFF TO B.O. DISP.
- 07 MIRROR - 18" X 30" GATCO - TIARA RECTANGULAR - 3395 - 18" X 30" NIC
- 08 H.C. TANK TYPE W.C. - SEE PLUMB. DWG.
- 09 HANDICAP LAVATORY SINK - SEE PLUMB. DWGS.
- 10 WALL MOUNTED SINK - SEE PLUMB. DWGS.
- 11 FLAT SCREEN TV AND WALL MOUNT - 19" 1/2" TO TOP OF MOUNTING BRACKET (PROVIDE 2X WOOD BLOCKING AS NEEDED)
- 12 WARDROBE CABINET UNIT - FINAL DESIGN TO BE COORDINATED WITH OWNER (TYP.)
EMERGENCY CALL PULL STATION
- 13 THERMOSTAT
- 14 TOILET PAPER TOWEL DISPENSER - OWNER PROVIDED G.C. INSTALLED - COORDINATE LOCATIONS PRIOR TO INSTALLATION W/ OWNER MOUNT @ 48" MAX AFF TO B.O. DISP.
- 15 VTAC - SEE MECHANICAL DRAWINGS FOR MORE INFO
- 16 55" FLAT SCREEN TV AND WALL MOUNT @ 65" TO CENTER LINE (NIC) (PROVIDE 2X WOOD BLOCKING CENTERED @ 65") SEE A2.2-04.
- 17 TOWEL BAR - 18" LONG - GAGE COLLECTION - BRUSHED NICKEL - DN6818BN
- 18 ROBE HOOK - MOEN - DN68030RB

IMPORTANT!!
DASHED CIRCLE INDICATES 60" CLEAR H.C. TURNING RADIUS

GENERAL NOTES:
1. PROVIDE BOX, HAND SOAP, SHOWER SOAP & PAPER TOWEL DISPENSER PROVIDED BY OWNER/INSTALLED BY G.C. - COORDINATE LOCATIONS WITH OWNER PRIOR TO INSTALLATION.

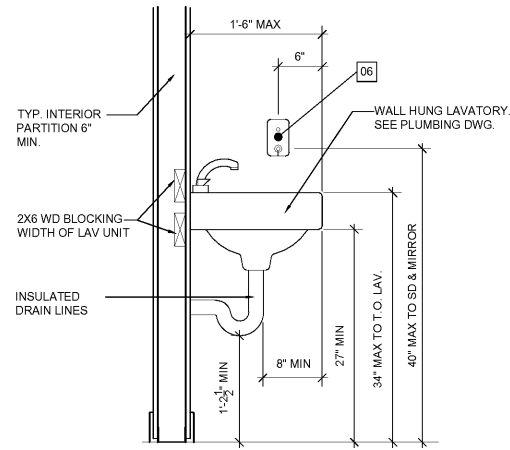


WALL HUNG ADA LAVATORY

section

09

SCALE: 1" = 1'-0"

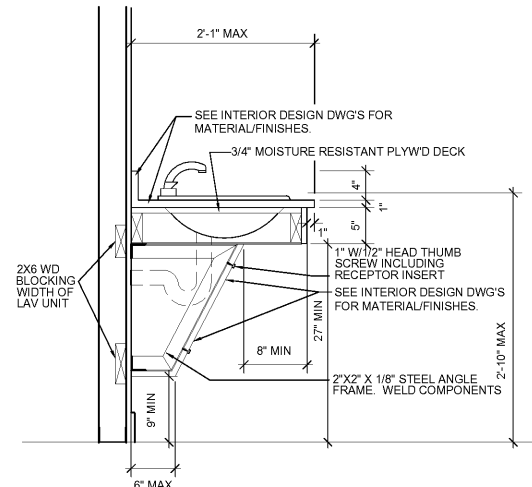


TYP. HANDI-CAP LAVATORY

section

08

SCALE: 1" = 1'-0"

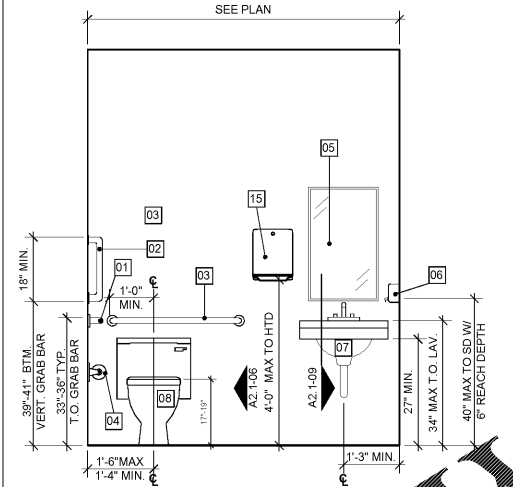


TYPICAL TOILET

elev

07

SCALE: 1/2" = 1'-0"

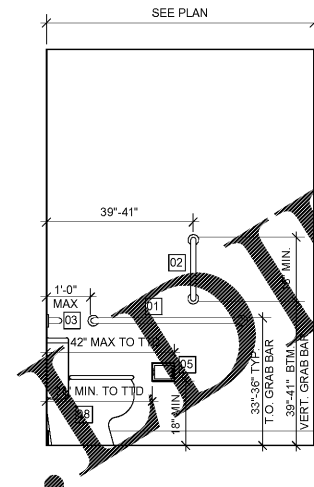


TYPICAL TOILET

elev

06

SCALE: 1/2" = 1'-0"

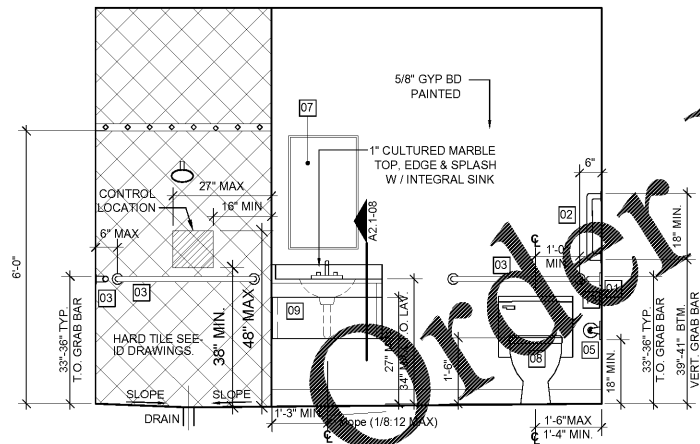


TYPICAL RESIDENT BATH

elev

05

SCALE: 1/2" = 1'-0"

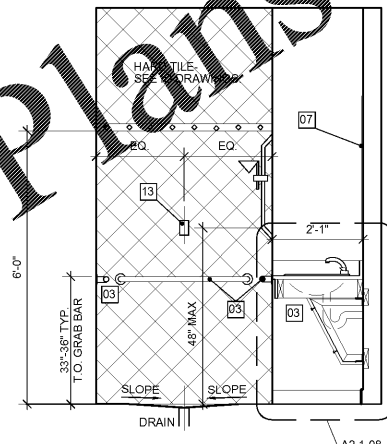


TYPICAL RESIDENT BATH

elev

04

SCALE: 1/2" = 1'-0"

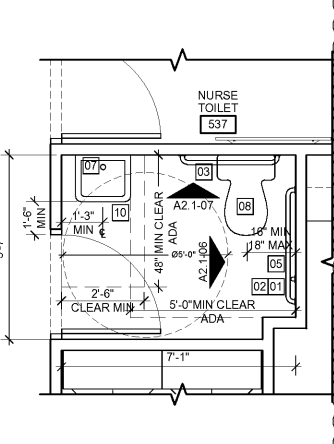


NURSE STATION TOILET

plan

03

SCALE: 3/8" = 1'-0"

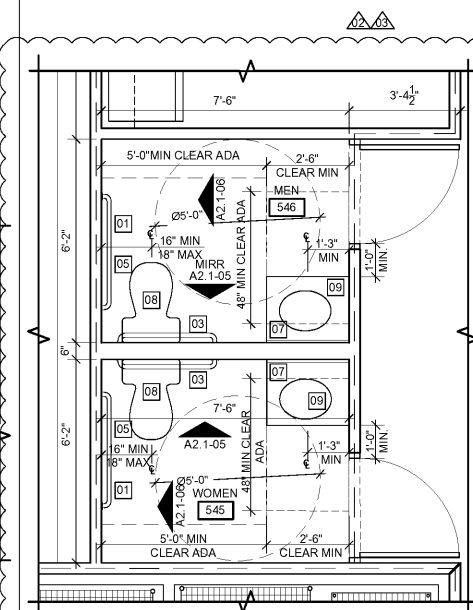


REST ROOM

enlarged plan

02

SCALE: 3/8" = 1'-0"

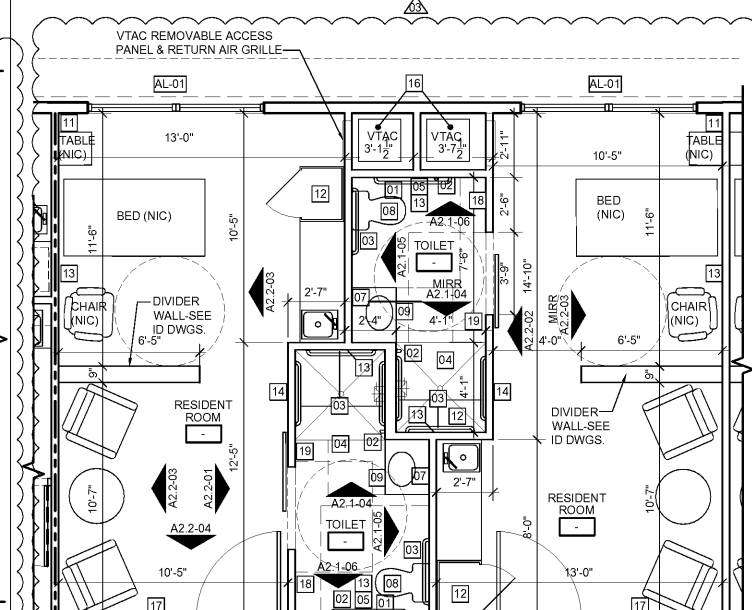

TYPICAL RESIDENT ROOM

enlarged plan

01

SCALE: 1/4" = 1'-0"

Order Plans @ WWW.ADLINK.COM

ALTERATION & ADDITION TO:

PruittHealth
Savannah
12825 WHITE BLUFF ROAD
SAVANNAH, GA 31419

Project Reference Numbers
Architect's Project No. 180017

Drawn By: NK/WMB

REVISIONS	
EQPT REV.	03-26-2020
DCH COM.	04-23-2020
OWNER COM.	06-15-2020

DATES	
PHASE	ISSUED
PERMIT SET	05/22/19

LARGE SCALE PLANS AND ELEVATIONS

SHEET NUMBER

A2.1