

GENERAL NOTE:
 HAND SANITIZER, GLOVE BOX, HAND SOAP, SHOWER SOAP & PAPER TOWEL DISPENSER PROVIDED BY OWNER/INSTALLED BY G.C. - COORDINATE LOCATIONS WITH OWNER PRIOR TO INSTALLATION.

ENLARGED PLAN KEYED ACCESSORIES / NOTES :

- 01 S.S. GRAB BAR - 1 1/2" DIA. X 42" LONG EQUAL TO "BOBRICK" NO. B-6806-99 X 42"
- 02 S.S. GRAB BAR - 1 1/2" DIA. X 18" LONG EQUAL TO "BOBRICK" NO. B-6806-99 X 18"
- 03 S.S. GRAB BAR - 1 1/2" DIA. X 36" LONG EQUAL TO "BOBRICK" NO. B-6806-99 X 36"
- 04 CURTAIN ROD AND CURTAIN (ROD PROVIDED BY G.C./CURTAIN BY OWNER)
- 05 TOILET PAPER DISPENSER - MOEN - SAGE COLLECTION - DN68080RB
- 06 WALL SOAP DISPENSER - OWNER PROVIDED/G.C. INSTALLED - COORDINATE LOCATIONS PRIOR TO INSTALLATION W/ OWNER MOUNT @ 40" MAX AFF TO B.O. DISP.
- 07 MIRROR - 18" X 30" GATCO - TIARA RECTANGLE - 43395 SATIN NICKEL
- 08 H.C. TANK TYPE W.C. - SEE PLUMB. DWGS.
- 09 HANDICAP LAVATORY SINK - SEE PLUMB. DWGS.
- 10 WALL MOUNTED SINK - SEE PLUMB. DWGS.
- 11 FLAT SCREEN TV AND WALL MOUNT @ 49 1/2" TO TOP OF MOUNTING BRACKET (PROVIDE 2X WOOD BLOCKING AS NEEDED)
- 12 WARDROBE CABINET UNITS. FINAL DESIGN TO BE COORDINATED WITH OWNER (TYP.)
- 13 EMERGENCY NURSE CALL - PULL STATION
- 14 THERMOSTAT
- 15 WALL PAPER TOWEL DISPENSER - OWNER PROVIDED/G.C. INSTALLED - COORDINATE LOCATION PRIOR TO INSTALLATION W/ OWNER MOUNT @ 48" MAX AFF TO B.O. DISP.
- 16 VTAC-SEE MECHANICAL DRAWINGS FOR MORE INFO.
- 17 55" FLAT SCREEN TV AND WALL MOUNT @ 65" TO CENTER LINE (NIC) (PROVIDE 2X WOOD BLOCKING CENTERED @ 65") SEE A2.2-04.
- 18 TOWEL BAR - 18" LONG - SAGE COLLECTION - BRUSHED NICKEL - DN6818BN
- 19 PAPER HOLDER - MOEN - DN68030RB

IMPORTANT!!
 DASHED CIRCLE INDICATES 60" CLEAR H.C. TURNING RADIUS

ARCHITECT
 TIMOTHY
 KURMASKIE
 AIA, NCARB

1030 Washington Street
 Raleigh, NC 27605
 Phone: 919-846-1600
 Fax: 919-846-9404
 TIM@ARCHITECTSKT.COM

THE DRAWINGS AND DESIGN SHOWN ARE THE PROPERTY OF ARCHITECT TIMOTHY KURMASKIE, AIA, NCARB. THE REPRODUCTION OR USE OF THIS PROPERTY WITHOUT THE WRITTEN CONSENT FROM THE ARCHITECT IS PROHIBITED AND ANY INFRINGEMENT OF THESE RIGHTS IS SUBJECT TO LEGAL ACTION.

COPYRIGHT 2020
 ARCHITECT TIMOTHY KURMASKIE, AIA, NCARB



ALTERATION & ADDITION TO:
PruittHealth Savannah
 12825 WHITE BLUFF ROAD
 SAVANNAH, GA 31419

Project Reference Numbers
 Architects Project No. 180017

Drawn By: NK/WMB


REVISIONS	
EQPT REV.	03-26-2020
DCH COM.	04-23-2020
OWNER COM.	06-15-2020

DATES	
PHASE	ISSUED
PERMIT SET	05/22/19


ELEVATIONS

SHEET NUMBER


A2.2

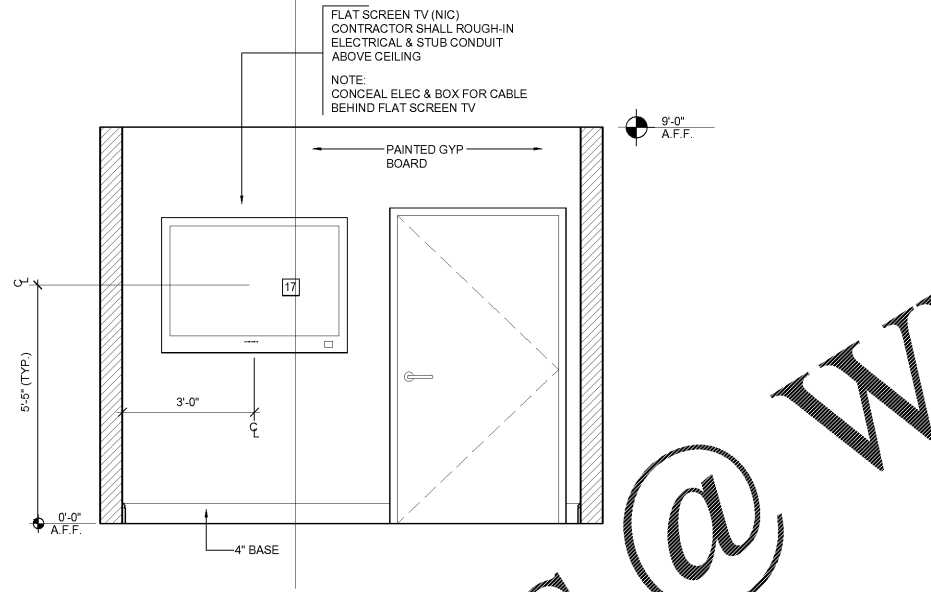


TYPICAL RESIDENT ROOM
 elev
 SCALE: 1/2" = 1'-0"
04

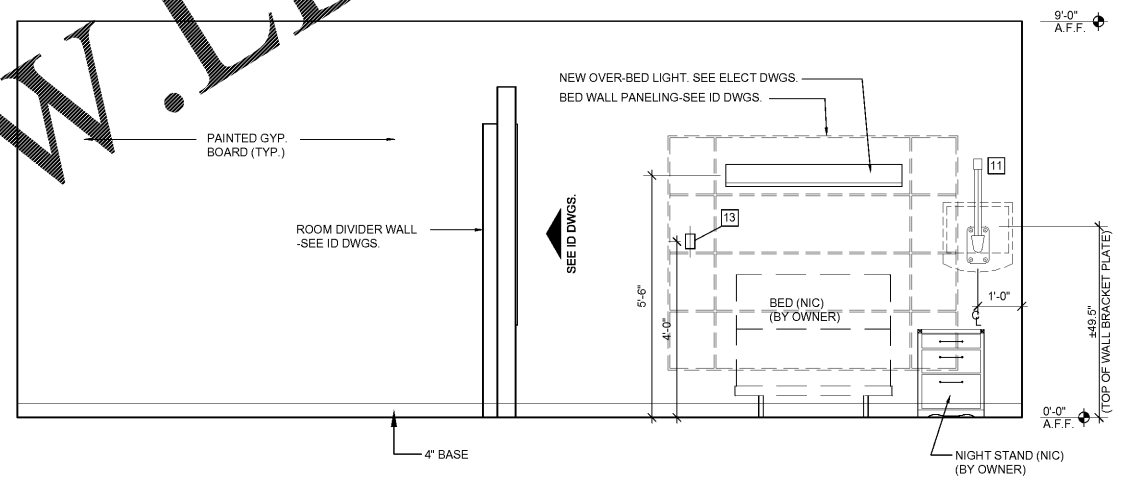

TYPICAL RESIDENT ROOM
 elev
 SCALE: 1/2" = 1'-0"
03

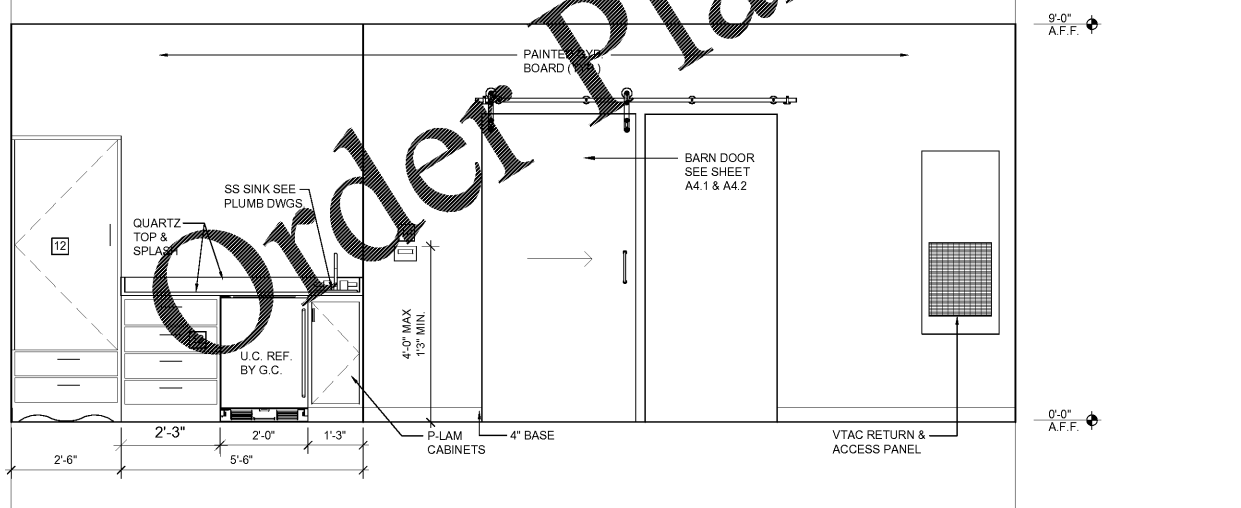

TYPICAL RESIDENT ROOM
 elev
 SCALE: 1/2" = 1'-0"
02

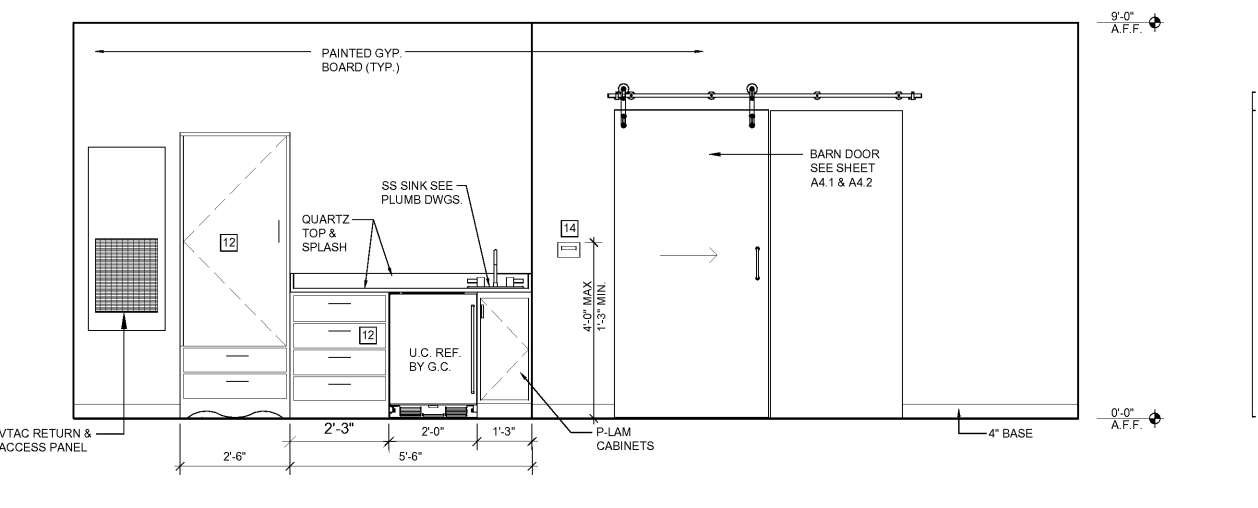

TYPICAL RESIDENT ROOM
 elev
 SCALE: 1/2" = 1'-0"
01