

ARCHITECT
TIMOTHY
KURMASKIE
AIA, NCARB


1030 Washington Street
Raleigh, NC 27605
Phone: 919-846-1600
Fax: 919-846-9404
TIM@ARCHITECTSKT.COM

THE DRAWINGS AND DESIGN SHOWN ARE THE PROPERTY OF ARCHITECT TIMOTHY KURMASKIE, AIA, NCARB. THE REPRODUCTION OR USE OF THIS PROPERTY WITHOUT THE WRITTEN CONSENT FROM THE ARCHITECT IS PROHIBITED AND ANY INFRINGEMENT OF THESE RIGHTS IS SUBJECT TO LEGAL ACTION.

COPYRIGHT 2019
(ARCHITECT TIMOTHY KURMASKIE, AIA, NCARB)




DR: CH1717
Timothy Kurmaskie, AIA, NCARB
Architect
Associate, Inc.
12825 White Bluff Road
Savannah, GA 31419
USA
Tel: 919-846-1600
Fax: 919-846-9404
E-mail: tim@architectskt.com

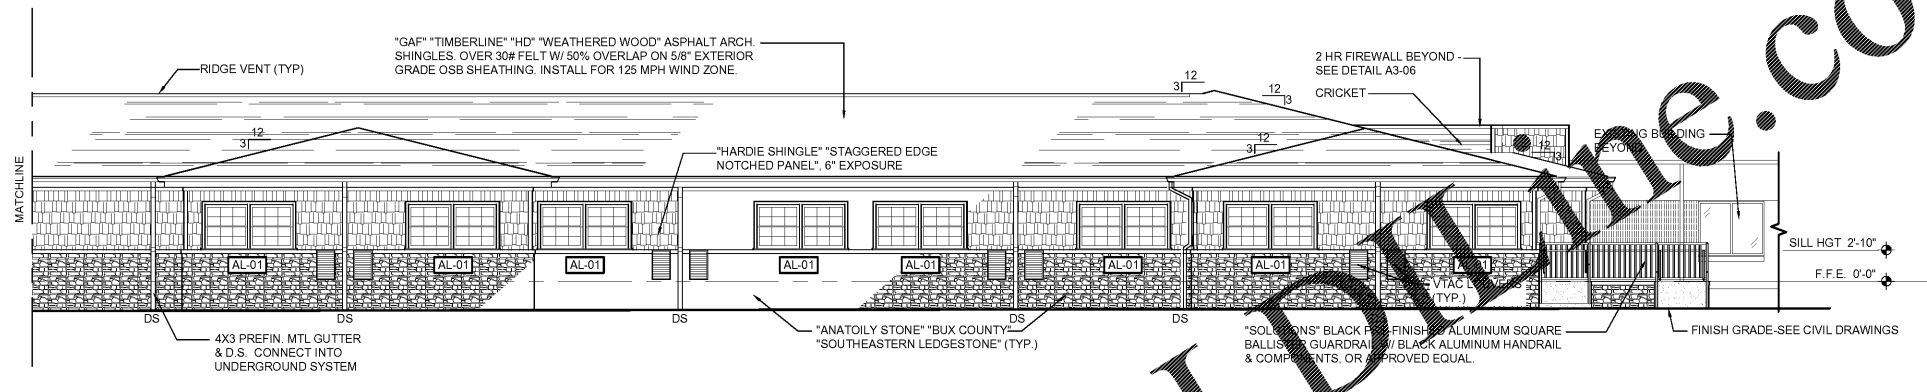

NOTE:
ALL EXTERIOR MATERIALS AND COLORS TO MATCH
EXISTING BUILDINGS.

NORTH CONT.
elevation **02**
SCALE: 1/8"= 1'-0"

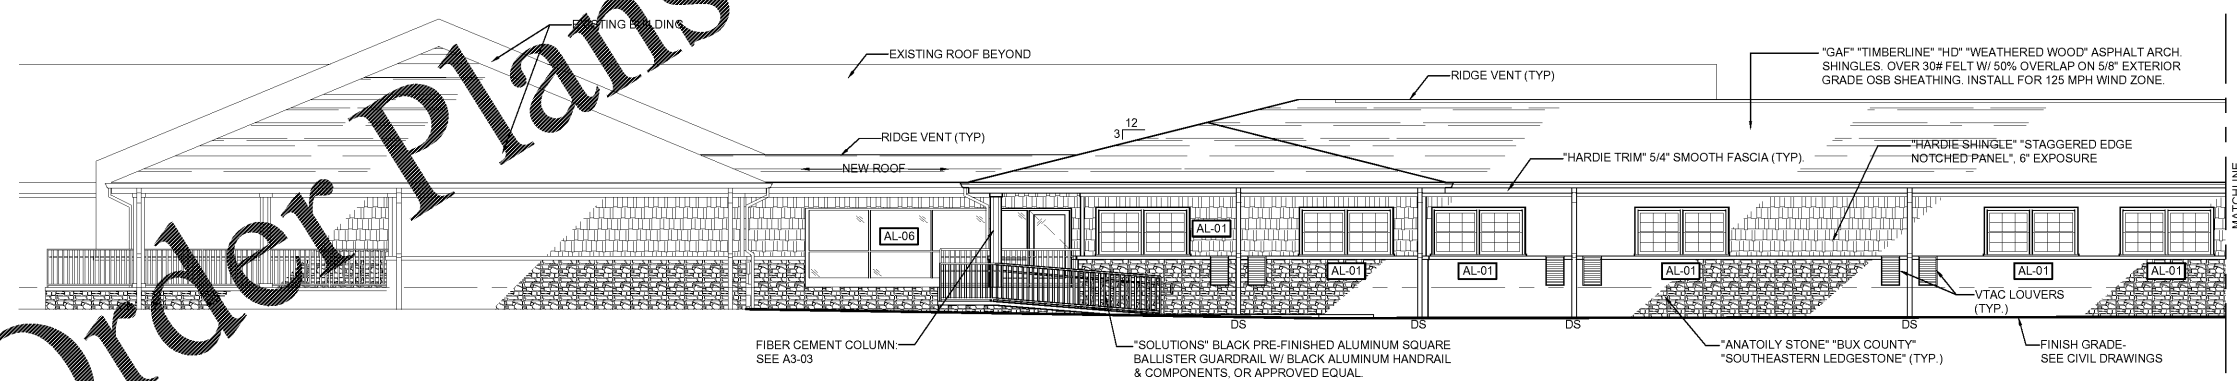

NOTE:
ALL EXTERIOR MATERIALS AND COLORS TO MATCH
EXISTING BUILDINGS.

NORTH
elevation **01**
SCALE: 1/8"= 1'-0"

ALTERATION & ADDITION TO:
PruittHealth
Savannah
12825 WHITE BLUFF ROAD
SAVANNAH, GA 31419

Project Reference Numbers
Architect's Project No. 180017

Drawn By: NK/WMB

REVISIONS

DATES	
PHASE	ISSUED
PERMIT SET	04/12/2019

NEW ADDITION
BUILDING
ELEVATIONS
SHEET NUMBER

A5.1