

ARCHITECT
TIMOTHY
KURMASKIE
AIA, NCARB


1030 Washington Street
Raleigh, NC 27605
Phone: 919-846-1600
Fax: 919-846-9404
TIM@ARCHITECTSKT.COM

THE DRAWINGS AND DESIGN SHOWN ARE THE PROPERTY OF ARCHITECT TIMOTHY KURMASKIE, AIA, NCARB. THE REPRODUCTION OR USE OF THIS PROPERTY WITHOUT THE WRITTEN CONSENT FROM THE ARCHITECT IS PROHIBITED AND ANY INFRINGEMENT OF THESE RIGHTS IS SUBJECT TO LEGAL ACTION.

COPYRIGHT 2019
ARCHITECT TIMOTHY KURMASKIE, AIA, NCARB




DN CUR/Timothy Kurmaskie
NCARB # 88019
AIA # 2000-03-18-1423
Reason: I am the author of this document
STATE: UNITED STATES
DATE: 2020-03-18 14:23:05

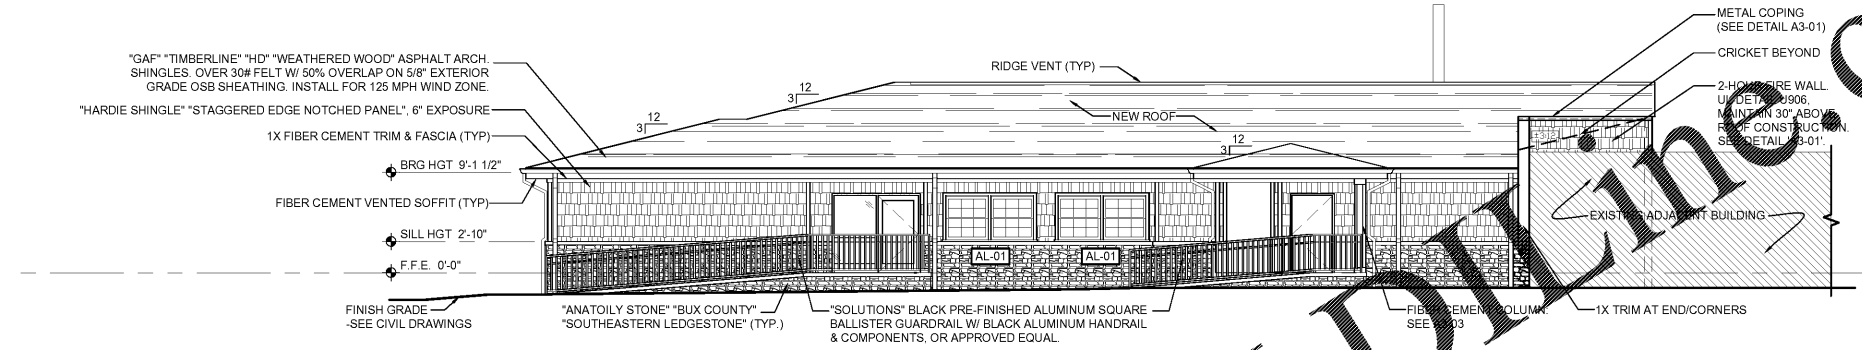

NOTE:
ALL EXTERIOR MATERIALS AND COLORS TO MATCH EXISTING BUILDINGS.

WEST
elevation
SCALE: 1/8"= 1'-0"
02

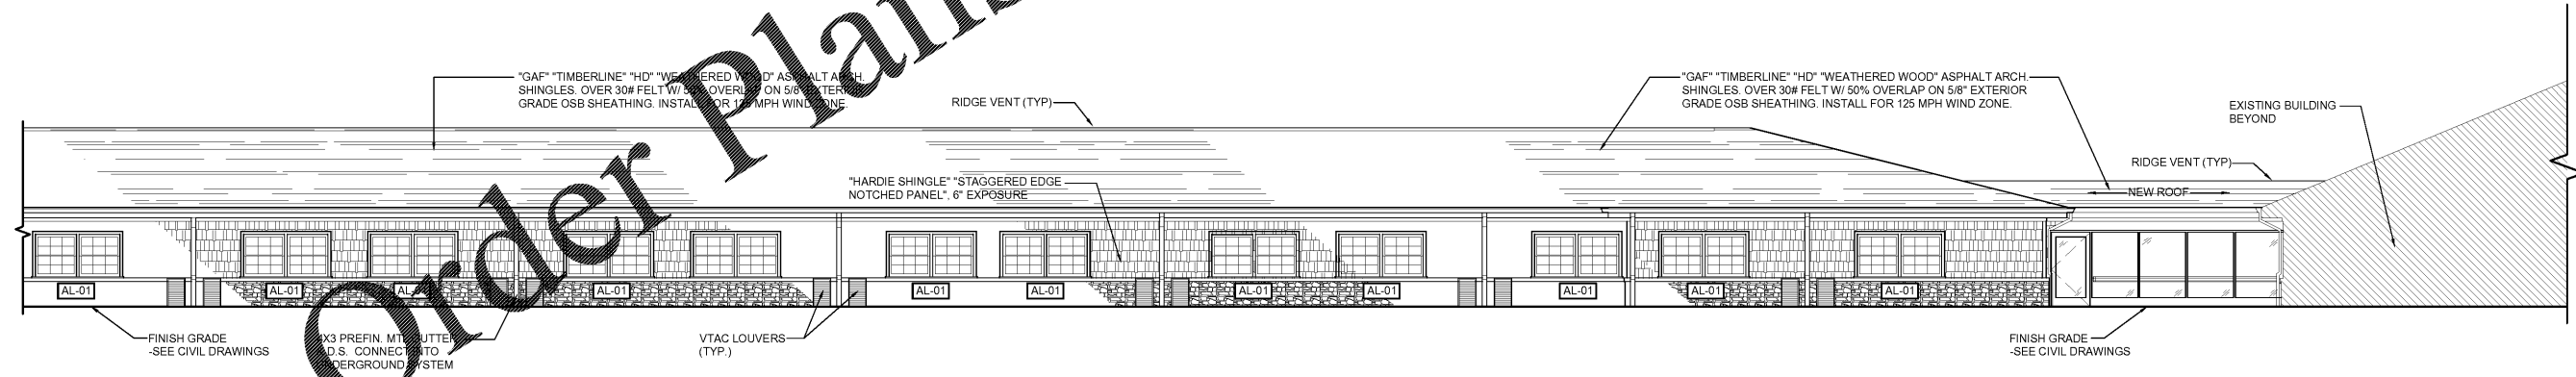

NOTE:
ALL EXTERIOR MATERIALS AND COLORS TO MATCH EXISTING BUILDINGS.

SOUTH
elevation
SCALE: 1/8"= 1'-0"
01

ALTERATION & ADDITION TO:
PruittHealth
Savannah
12825 WHITE BLUFF ROAD
SAVANNAH, GA 31419

Project Reference Numbers
Architect's Project No. 180017

Drawn By: NK/WMB

REVISIONS

DATES	
PHASE	ISSUED
PERMIT SET	04/12/2019

NEW ADDITION
BUILDING
ELEVATIONS
SHEET NUMBER

A5.2