



Order Plans @ WWW.LDILINE.COM

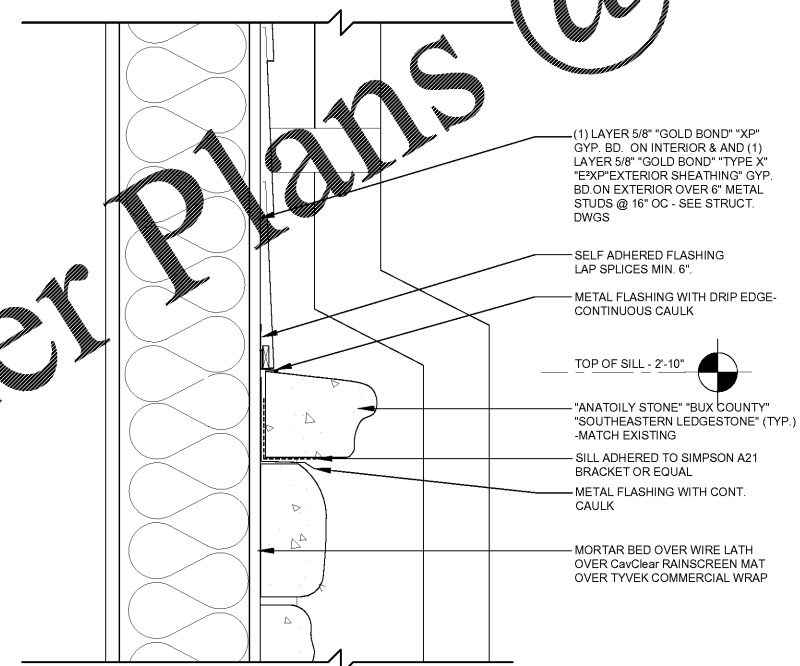

STONE SILL
section
SCALE: 3" = 1'-0"
02

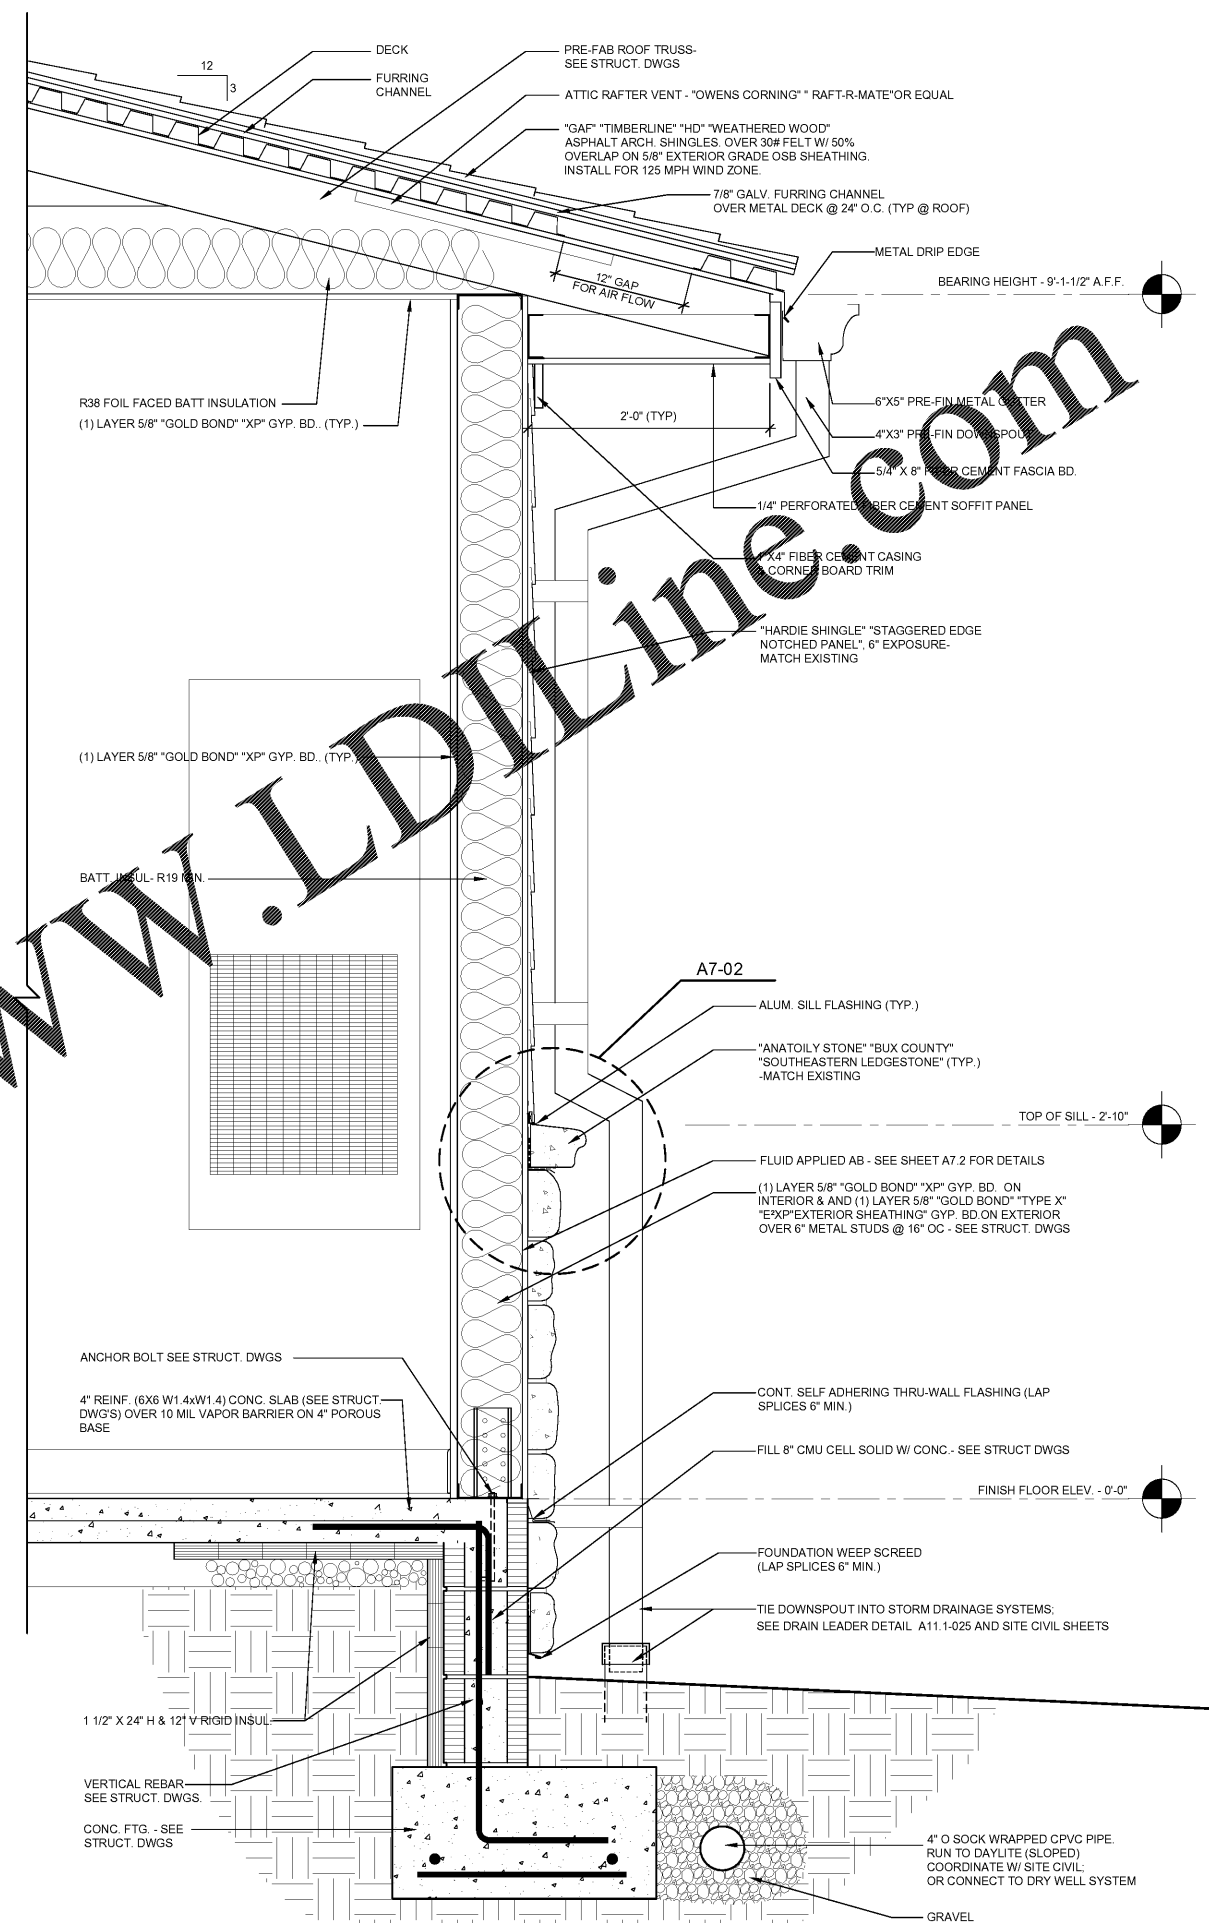


TYPICAL EXTERIOR WALL
section
SCALE: 1-1/2" = 1'-0"
01

ARCHITECT
TIMOTHY
KURMASKIE
AIA, NCARB

1030 Washington Street
Raleigh, NC 27605
Phone: 919-846-1600
Fax: 919-846-9404
TIM@ARCHITECTSKT.COM

THE DRAWINGS AND DESIGN SHOWN ARE THE PROPERTY OF ARCHITECT TIMOTHY KURMASKIE, AIA, NCARB. THE REPRODUCTION OR USE OF THIS PROPERTY WITHOUT THE WRITTEN CONSENT FROM THE ARCHITECT IS PROHIBITED AND ANY INFRINGEMENT OF THESE RIGHTS IS SUBJECT TO LEGAL ACTION.
COPYRIGHT 2019
(ARCHITECT TIMOTHY KURMASKIE, AIA, NCARB)

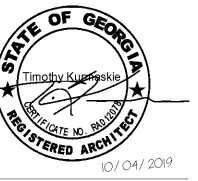

DN: Timothy Kurmaskie
CN: Timothy Kurmaskie
OU: Kurmaskie Associates
C: US
E: tim@architectskt.com
This document is the property of Kurmaskie Associates
DATE: 2019-03-18 10:56:58

ALTERATION & ADDITION TO:
PruittHealth Savannah
12825 WHITE BLUFF ROAD
SAVANNAH, GA 31419

Project Reference Numbers
Architect's Project No. 180017

Drawn By: NK/WMB

REVISIONS

DATES	
PHASE	ISSUED
PERMIT SET	05/22/19

WALL
SECTIONS & DETAILS
SHEET NUMBER

A7.1