


ARCHITECT
TIMOTHY
KURMASKIE
AIA, NCARB


1030 Washington Street
Raleigh, NC 27605
Phone: 919-846-1600
Fax: 919-846-9404
TIM@ARCHITECTSKT.COM

THE DRAWINGS AND DESIGN SHOWN ARE THE PROPERTY OF ARCHITECT TIMOTHY KURMASKIE, AIA, NCARB. THE REPRODUCTION OR USE OF THIS PROPERTY WITHOUT THE WRITTEN CONSENT FROM THE ARCHITECT IS PROHIBITED AND ANY INFRINGEMENT OF THESE RIGHTS IS SUBJECT TO LEGAL ACTION.


COPYRIGHT 2020
ARCHITECT TIMOTHY KURMASKIE, AIA, NCARB

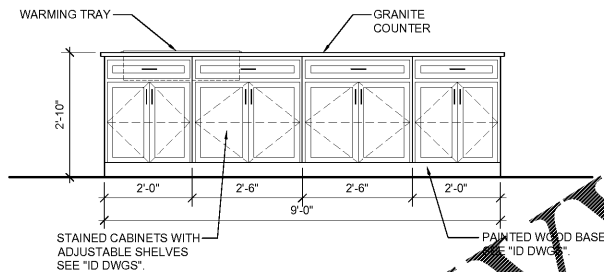


CONCIERGE STATION
elevation
SCALE: 1/2" = 1'-0"
04

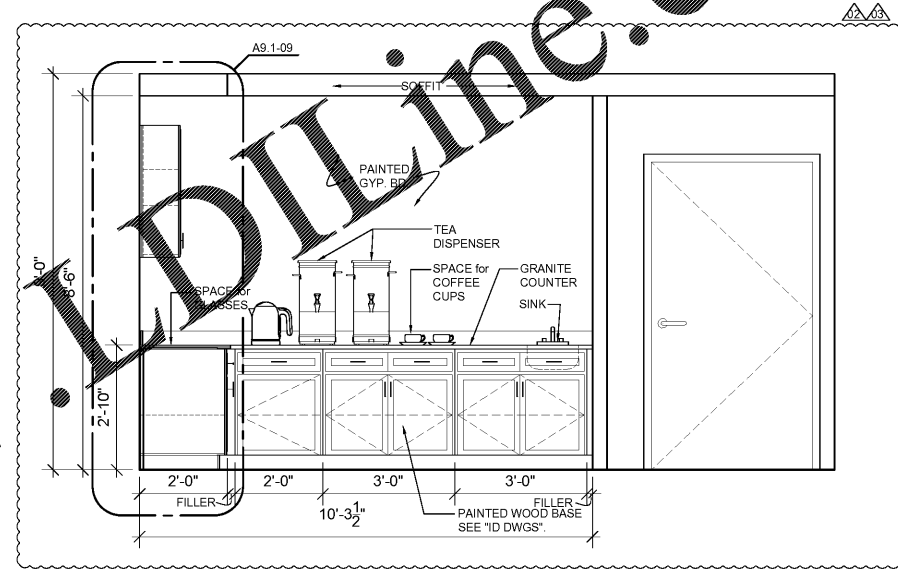

CONCIERGE STATION
elevation
SCALE: 1/2" = 1'-0"
03

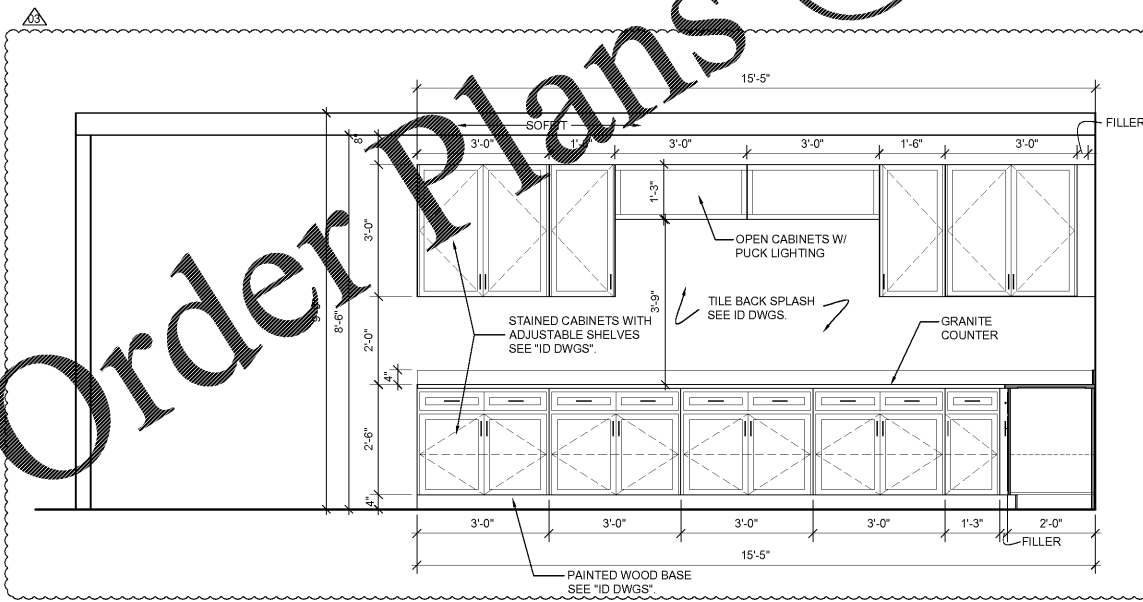

CONCIERGE STATION
elevation
SCALE: 1/2" = 1'-0"
02

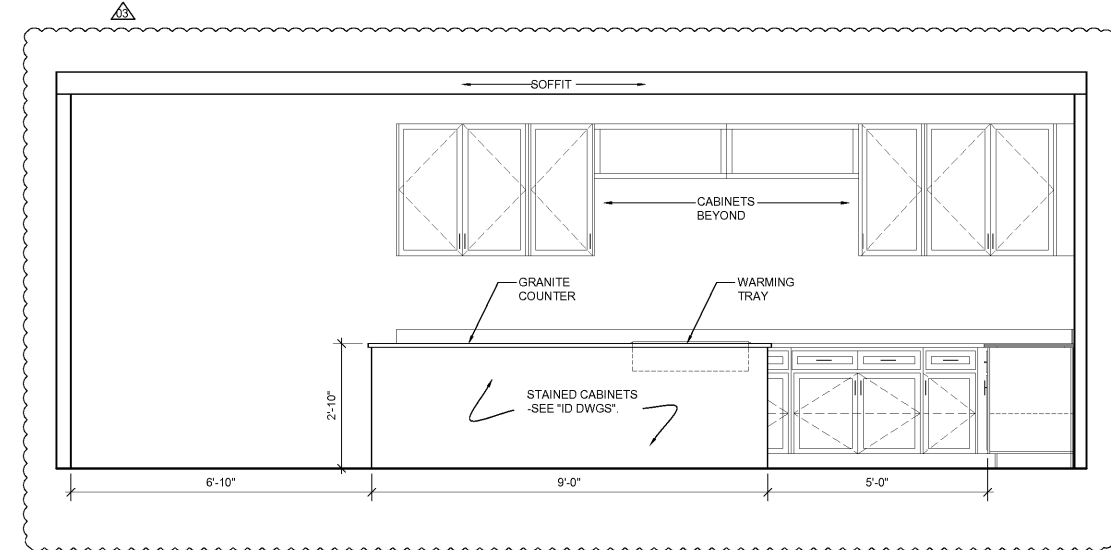

CONCIERGE STATION
elevation
SCALE: 1/2" = 1'-0"
01

Order Plans @ www.dliline.com

ALTERATION & ADDITION TO:
PruittHealth Savannah
12825 WHITE BLUFF ROAD
SAVANNAH, GA 31419

Project Reference Numbers
Architect's Project No. 180017

Drawn By: NK/WMB

REVISIONS	
EQPT REV.	03-26-2020
DCH COM.	04-23-2020
OWNER COM.	06-15-2020

DATES	
PHASE	ISSUED
PERMIT SET	05/22/19

LARGE SCALE PLANS AND ELEVATIONS

SHEET NUMBER
A9.2