

ARCHITECT
TIMOTHY
KURMASKIE
AIA, NCARB

1030 Washington Street
Raleigh, NC 27605
Phone: 919-846-1600
Fax: 919-846-9404
TIM@ARCHITECTSKT.COM

THE DRAWINGS AND DESIGN SHOWN ARE THE PROPERTY OF ARCHITECT TIMOTHY KURMASKIE, AIA, NCARB. THE REPRODUCTION OR USE OF THIS PROPERTY WITHOUT THE WRITTEN CONSENT FROM THE ARCHITECT IS PROHIBITED AND ANY INFRINGEMENT OF THESE RIGHTS IS SUBJECT TO LEGAL ACTION.

COPYRIGHT 2019
(ARCHITECT TIMOTHY KURMASKIE, AIA, NCARB)



DN: Timothy Kurmaskie
NCARB# 20099, CAUS: 04
Architect Kurmaskie
E: tim@architectskt.com
Reason: I am the author
of this document
STATE OF GEORGIA
400
2020-03-18 14:41

ALTERATION & ADDITION TO:
PruittHealth Savannah
12825 WHITE BLUFF ROAD
SAVANNAH, GA 31419

Project Reference Numbers
Architect's Project No. 180017

Drawn By: NK/WMB


REVISIONS

DATES	
PHASE	ISSUED
PERMIT SET	05/22/19

AREA A
ATTIC PLAN

SHEET NUMBER

A13.1

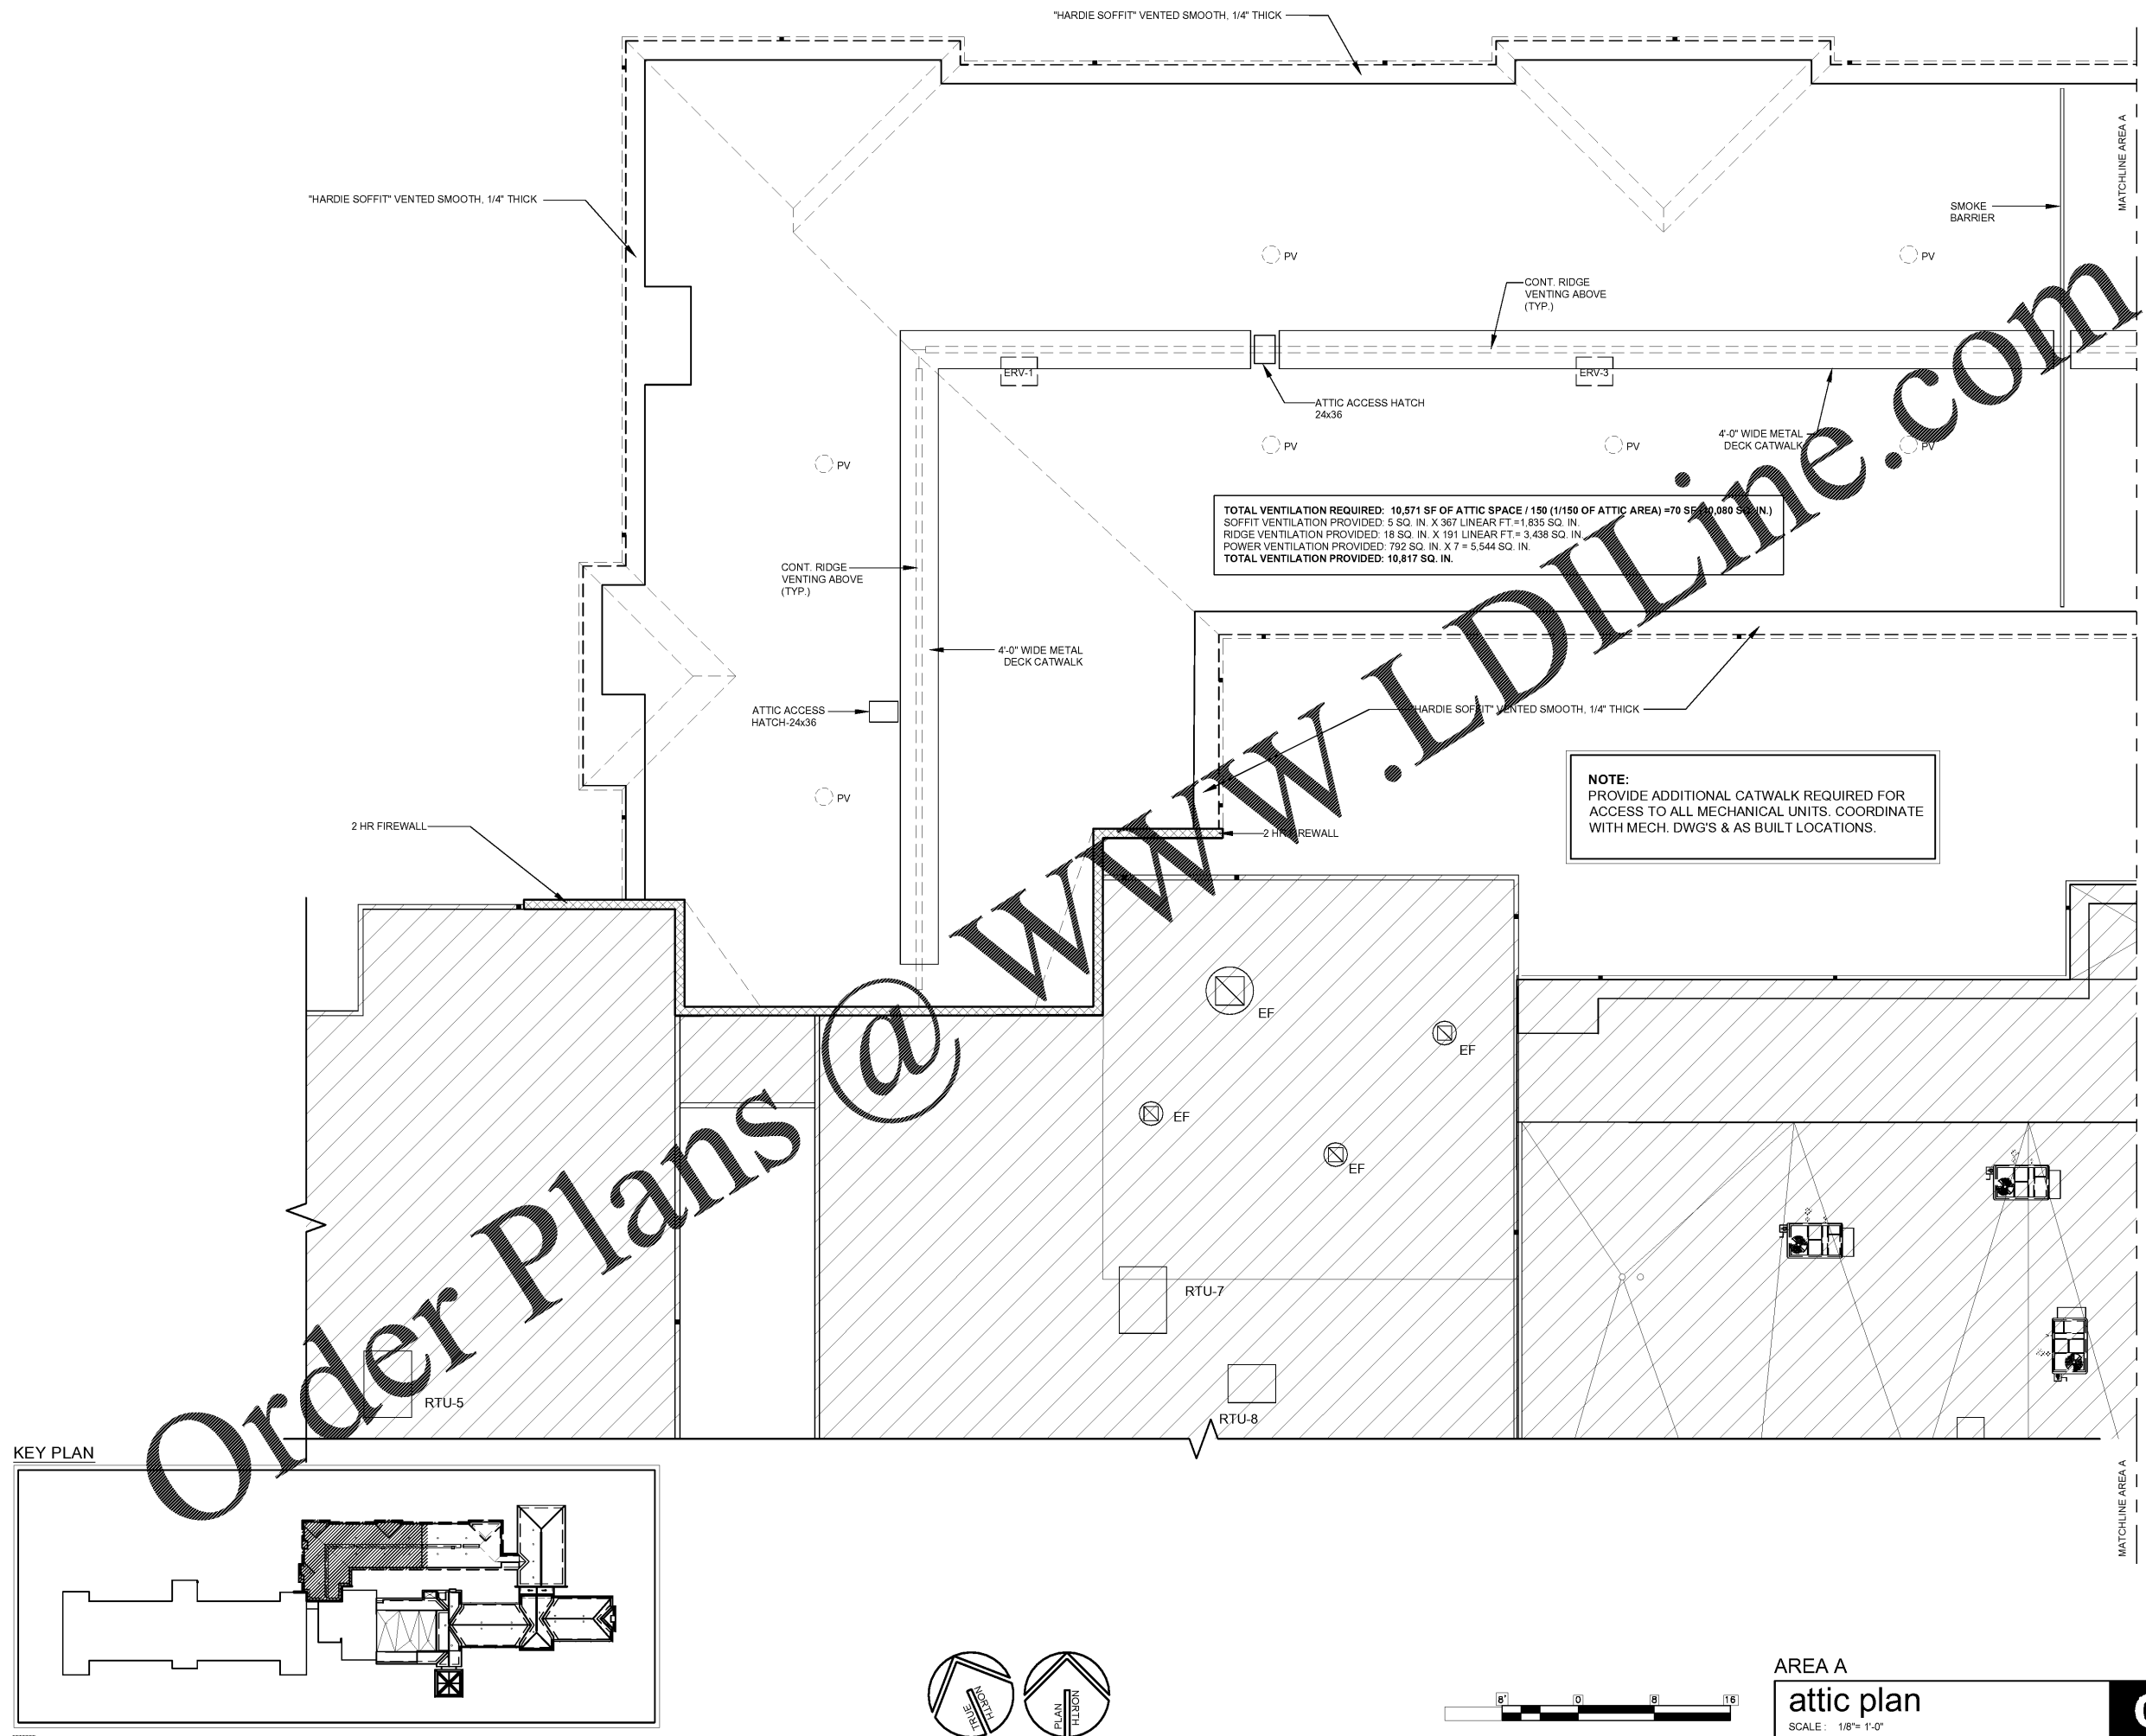


TOTAL VENTILATION REQUIRED: 10,571 SF OF ATTIC SPACE / 150 (1/150 OF ATTIC AREA) = 70 SF (10,080 SQ. IN.)
SOFFIT VENTILATION PROVIDED: 5 SQ. IN. X 367 LINEAR FT. = 1,835 SQ. IN.
RIDGE VENTILATION PROVIDED: 18 SQ. IN. X 191 LINEAR FT. = 3,438 SQ. IN.
POWER VENTILATION PROVIDED: 792 SQ. IN. X 7 = 5,544 SQ. IN.
TOTAL VENTILATION PROVIDED: 10,817 SQ. IN.

NOTE:
PROVIDE ADDITIONAL CATWALK REQUIRED FOR ACCESS TO ALL MECHANICAL UNITS. COORDINATE WITH MECH. DWG'S & AS BUILT LOCATIONS.

Order Plans @ WWW.LDILine.com

MATCHLINE AREA A
MATCHLINE AREA B

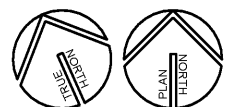

AREA A
attic plan
SCALE: 1/8" = 1'-0"
01