

ARCHITECT
TIMOTHY
KURMASKIE
AIA, NCARB

1030 Washington Street
Raleigh, NC 27605
Phone: 919-846-1600
Fax: 919-846-9404
TIM@ARCHITECTSKT.COM

THE DRAWINGS AND DESIGN SHOWN ARE THE PROPERTY OF ARCHITECT TIMOTHY KURMASKIE, AIA, NCARB. THE REPRODUCTION OR USE OF THIS PROPERTY WITHOUT THE WRITTEN CONSENT FROM THE ARCHITECT IS PROHIBITED AND ANY INFRINGEMENT OF THESE RIGHTS IS SUBJECT TO LEGAL ACTION.

COPYRIGHT 2019
(ARCHITECT TIMOTHY KURMASKIE, AIA, NCARB)



DN: CN=Timothy Kurmaskie, AIA, P=Architect, OU=Architecture, C=US, ST=Georgia, E=timothy.kurmaskie@pruith.com
Reason: I am the author
License No. 80058
EXPIRES: 05/22/2019 14:42:19

ALTERATION & ADDITION TO:
PruittHealth Savannah
12825 WHITE BLUFF ROAD
SAVANNAH, GA 31419

Project Reference Numbers
Architect's Project No. 180017

Drawn By: NK/WMB

REVISIONS


DATES	
PHASE	ISSUED
PERMIT SET	05/22/19

AREA B
ATTIC PLAN


SHEET NUMBER

A13.2

KEY PLAN

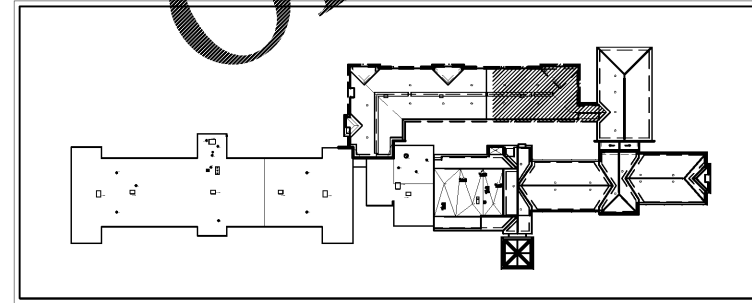


HATCH REPRESENTS AREA OF ADDITION ON KEY PLAN

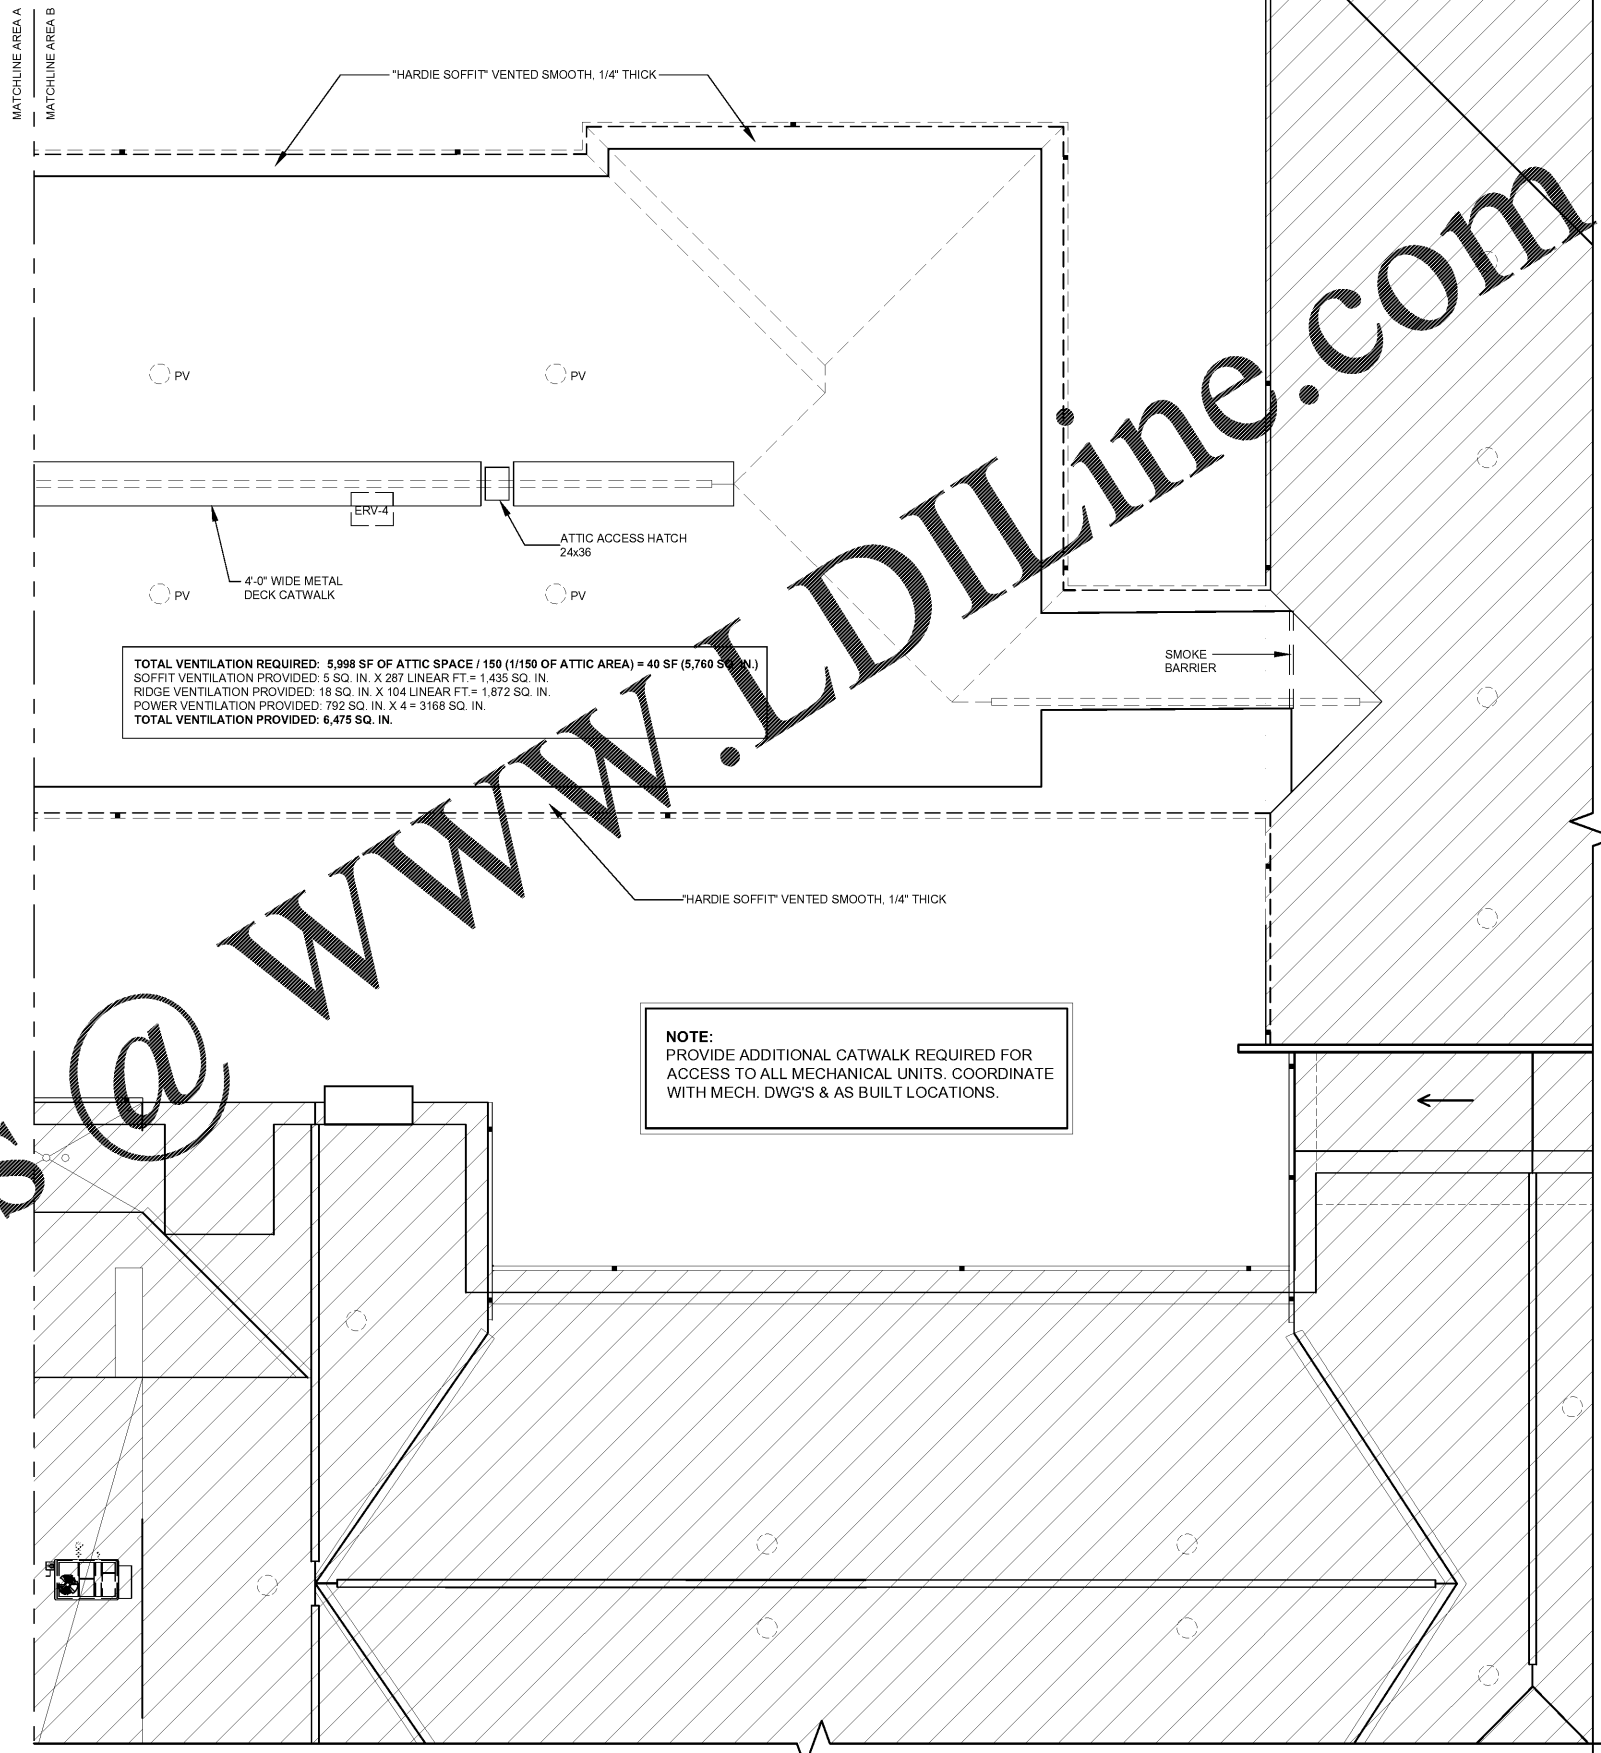

TOTAL VENTILATION REQUIRED: 5,998 SF OF ATTIC SPACE / 150 (1/150 OF ATTIC AREA) = 40 SF (5,760 SQ. IN.)
SOFFIT VENTILATION PROVIDED: 5 SQ. IN. X 267 LINEAR FT = 1,435 SQ. IN.
RIDGE VENTILATION PROVIDED: 18 SQ. IN. X 104 LINEAR FT = 1,872 SQ. IN.
POWER VENTILATION PROVIDED: 792 SQ. IN. X 4 = 3168 SQ. IN.
TOTAL VENTILATION PROVIDED: 6,475 SQ. IN.

NOTE:
PROVIDE ADDITIONAL CATWALK REQUIRED FOR ACCESS TO ALL MECHANICAL UNITS. COORDINATE WITH MECH. DWG'S & AS BUILT LOCATIONS.

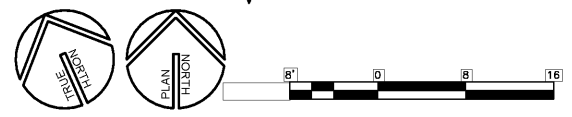

AREA B
attic plan
SCALE: 1/8" = 1'-0"

01

Order Plans @ WWW.LDIDLINE.COM