


ARCHITECT
TIMOTHY
KURMASKIE
AIA, NCARB

1030 Washington St
Raleigh, NC 27605
Phone: 919-846-1600
Fax: 919-846-9404
ARCHITECTSKT.COM

THE DRAWINGS AND DESIGN SHOWN ARE THE PROPERTY OF ARCHITECT TIMOTHY KURMASKIE, AIA, NCARB. THE REPRODUCTION OR USE OF THIS PROPERTY WITHOUT THE WRITTEN CONSENT FROM THE ARCHITECT IS PROHIBITED AND ANY INFRINGEMENT OF THESE RIGHTS IS SUBJECT TO LEGAL ACTION.
COPYRIGHT 2019
ARCHITECT TIMOTHY KURMASKIE, AIA, NCARB



DAVID SIMS & ASSOCIATES, P.C.
Consulting Engineers
Arboretum Centre
108 Giles Avenue - Suite 100
Wilmington, N.C. 28403
(910) 751-8016 (OFFICE)
(910) 395-5734 (FAX)

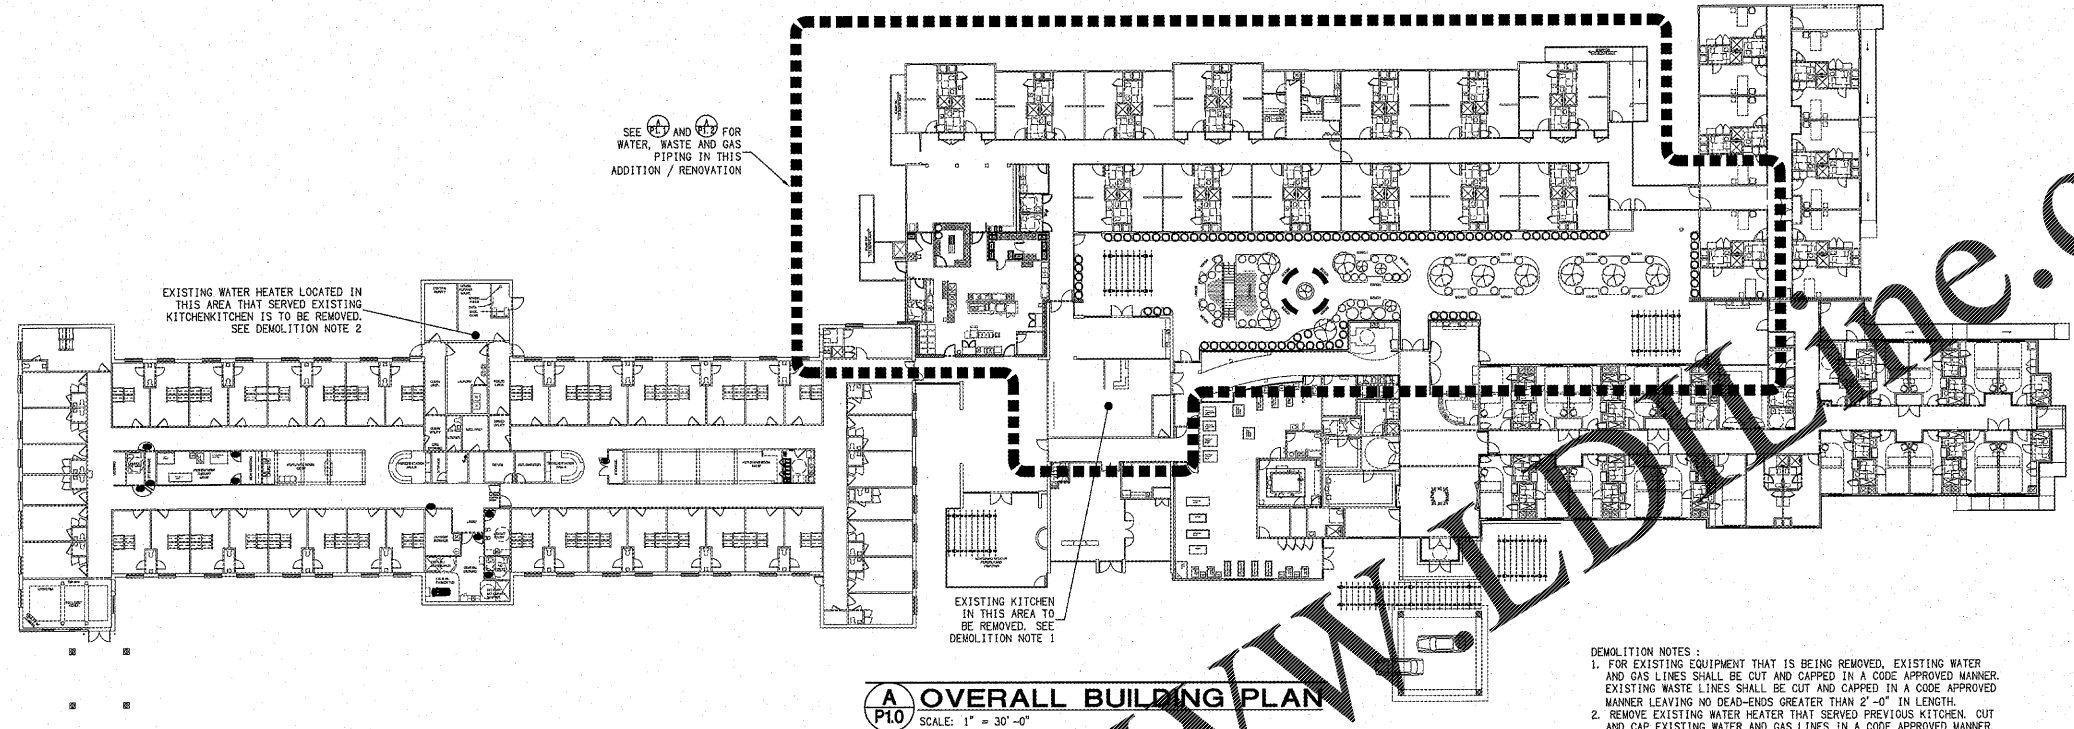

DEMOLITION NOTES:
1. FOR EXISTING EQUIPMENT THAT IS BEING REMOVED, EXISTING WATER AND GAS LINES SHALL BE CUT AND CAPPED IN A CODE APPROVED MANNER. EXISTING WASTE LINES SHALL BE CUT AND CAPPED IN A CODE APPROVED MANNER LEAVING NO DEAD-ENDS GREATER THAN 2'-0" IN LENGTH.
2. REMOVE EXISTING WATER HEATER THAT SERVED PREVIOUS KITCHEN. CUT AND CAP EXISTING WATER AND GAS LINES IN A CODE APPROVED MANNER.

Order Plans @ WWW.DIVINE.com

LEGEND	
---	WASTE PIPE - EXISTING
---	WASTE PIPE
---	WASTE PIPE - GREASY
---	VENT PIPE
---	COLD WATER PIPE - BELOW GRADE - EXISTING
---	COLD WATER PIPE - ABOVE GRADE
---	COLD WATER PIPE - BELOW GRADE
---	HOT WATER PIPE - ABOVE GRADE - 110°F
---	HOT WATER PIPE - ABOVE GRADE - 140°F
---	RECIRCULATION PIPE - ABOVE GRADE - 110°F
---	RECIRCULATION PIPE - ABOVE GRADE - 140°F
---	GAS PIPE - ABOVE GRADE
---	GAS PIPE - BELOW GRADE
Z	GATE VALVE
+	CHECK VALVE
+	HOSE BIBB
+	UNION
+	PIPE REDUCTION
□	INTERIOR CLEANOUT (P19)
□	EXTERIOR CLEANOUT (P20)
+	WALL CLEANOUT (P21)
VTR	VENT THROUGH ROOF
CO	CLEANOUT
ER	EXISTING TO REMAIN
[Symbol]	REFER TO PLAN OR DETAIL A ON SHEET P1
[Symbol]	REFER TO ISOMETRIC A ON SHEET P1
[Symbol]	RELIEF VALVE
[Symbol]	BALANCING BALL VALVE
[Symbol]	GAS SHUTOFF VALVE
[Symbol]	PRESSURE REDUCING VALVE
[Symbol]	STRAINER
[Symbol]	MIXING VALVE
[Symbol]	FLOOR DRAIN
[Symbol]	FLOOR SINK
[Symbol]	RECIRCULATION PUMP
[Symbol]	BACKFLOW PREVENTER

ALTERATION & ADDITION TO:
PruittHealth Savannah
12825 WHITE BLUFF ROAD
SAVANNAH, GA 31419

Project Reference Numbers
Architect's Project No. 180017

Drawn By:

REVISIONS

DATES	
PHASE	ISSUED
PERMIT SET	05/22/19

OVERALL BUILDING PLAN
SHEET NUMBER

P1.0