


Order Plans @

WWW.LDILine.com

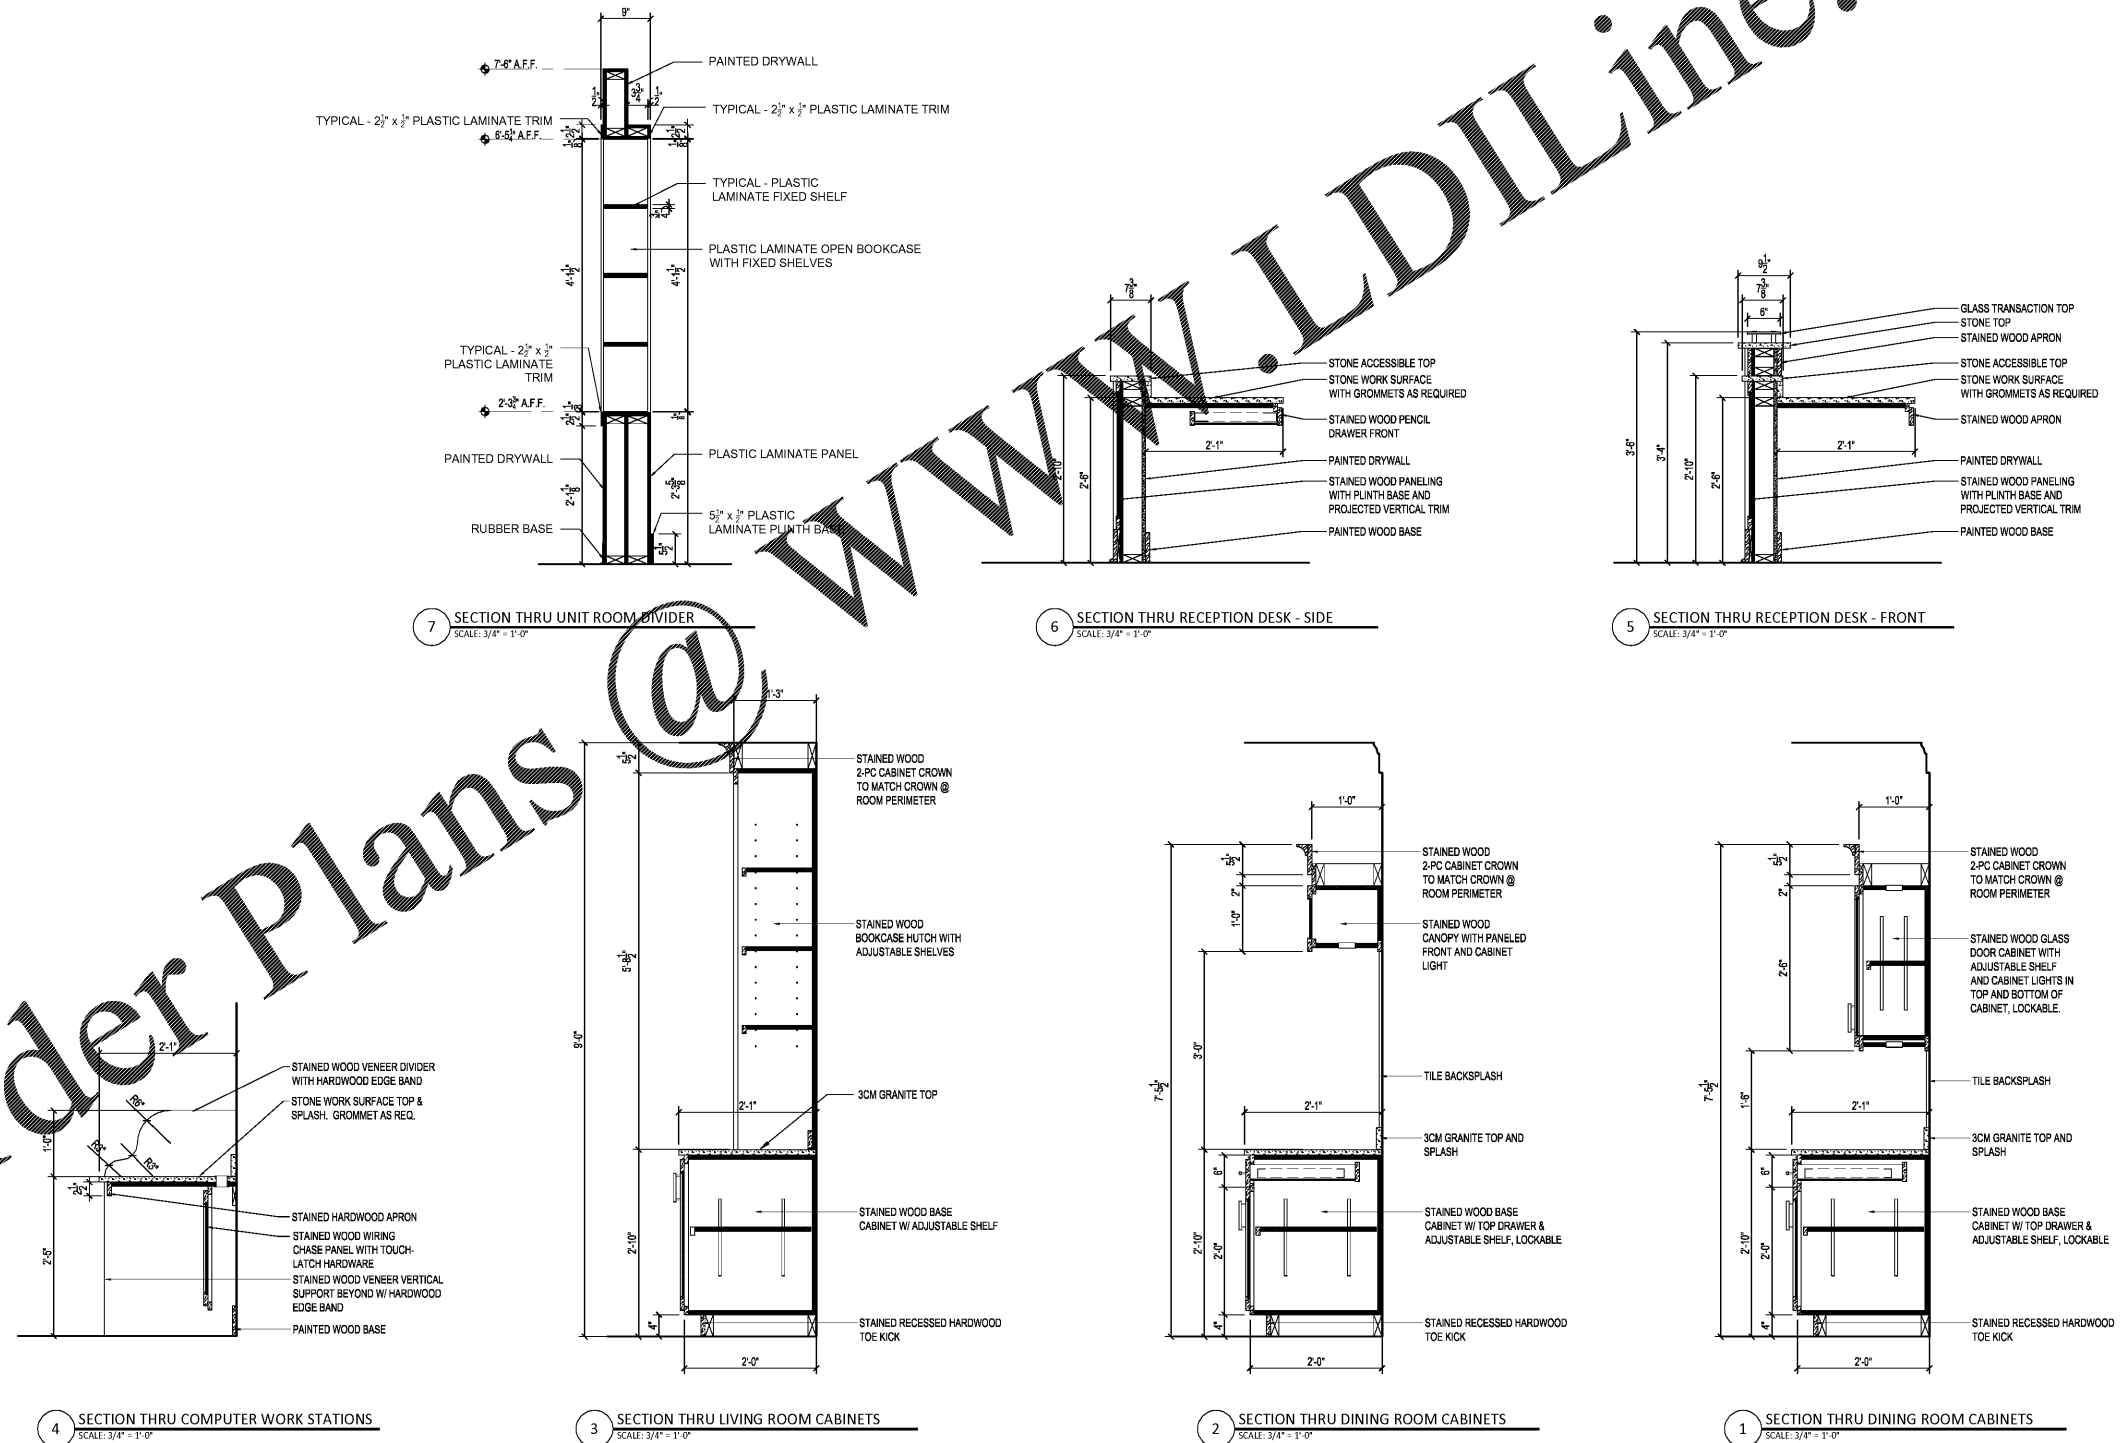

CONSULTANT

SEAL



ARCHITECT

FOLEY O DESIGN

21 Puritan Mill | 1500 Lowery Blvd, NW | Atlanta, Georgia 30318 | (404) 783-1299

ADDRESS

PRUITTHEALTH SAVANNAH
ADDITION

12825 White Bluff Road
Savannah, GA 31419

NO.	DATE	DESCRIPTION
1	-/-/-	
2	-/-/-	
3	-/-/-	
4	-/-/-	
5	-/-/-	
6	-/-/-	

Sheet Title:

SECTIONS &
DETAILS

Date: 5/22/19
Project No.: 201909

ID3-0

CONTRIBUTOR