

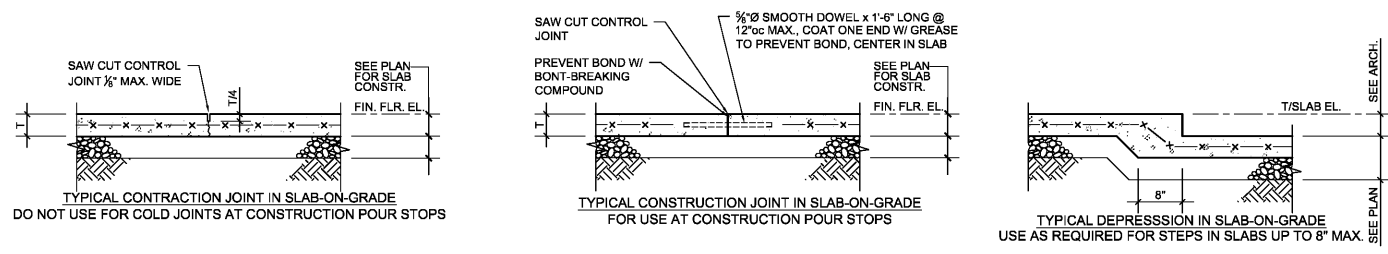


THE ARCHITECT/ENGINEER DOES NOT DEFINE THE SCOPE OF INDIVIDUAL TRADES, SUBCONTRACTORS, MATERIAL SUPPLIERS, OR VENDORS. ANY SHEET NUMBERING SYSTEM USED WHICH IDENTIFIES DISCIPLINES IS SOLELY TO SEPARATE ARCHITECTS AND ENGINEERS' SCOPE. IT DOES NOT DEFINE A SUBCONTRACTOR'S SCOPE OF WORK. ANY DISCREPANCIES BETWEEN DRAWINGS, SPECIFICATIONS, CODES OR CONSTRUCTION SEQUENCING SHALL BE BROUGHT TO THE ATTENTION OF THE ARCHITECT PRIOR TO PROCEEDING. NO CONSIDERATION WILL BE GIVEN TO REQUESTS FOR CHANGE ORDERS FOR FAILURE TO OBTAIN AND REVIEW THE COMPLETE SET OF CONSTRUCTION DOCUMENTS, OR FOR FAILURE TO SEEK INTERPRETATION FROM ARCHITECT FOR DISCREPANCIES.

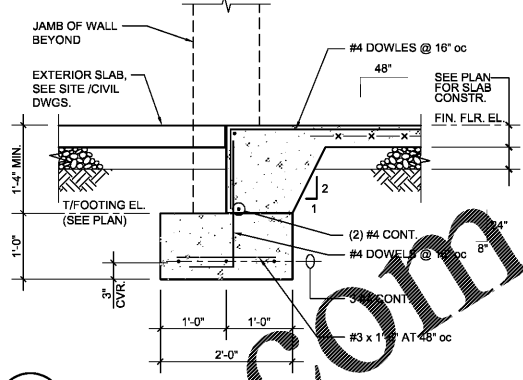


1 TYP. CONTROL/CONSTRUCTION JOINT, DEPRESSED SLAB DETAILS
S-3.1 SCALE: 3/4"=1'-0"

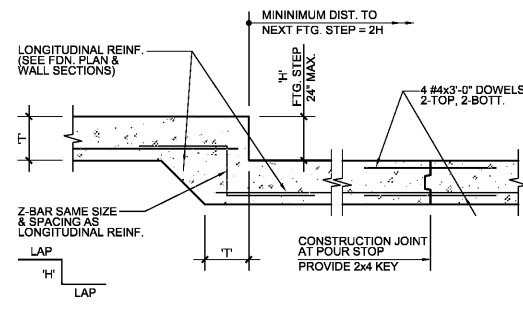


2 SECTION - FOOTING STEP & CONSTRUCTION JOINT AT UTILITIES
S-3.1 N.T.S.


3 SECTION AT DOOR OPENING
S-3.1 SCALE: 3/4"=1'-0"

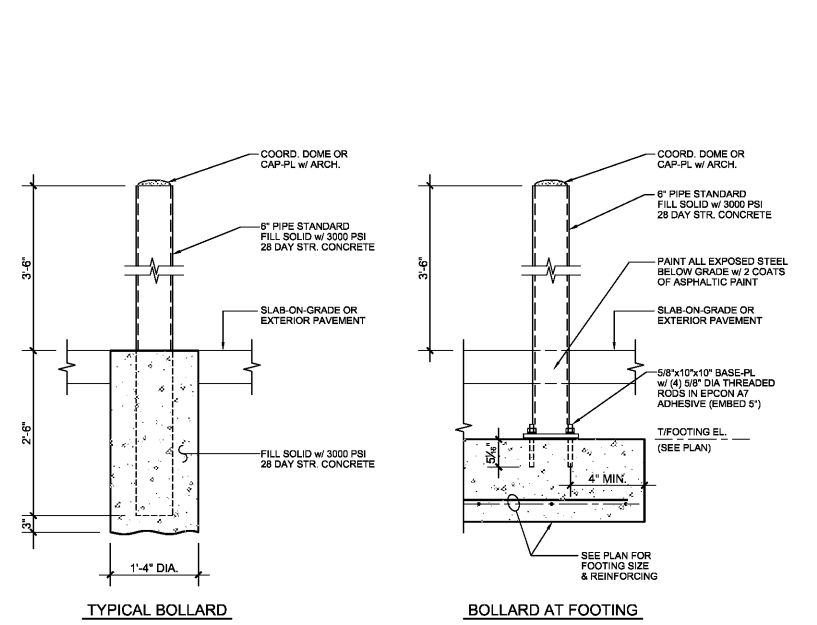


4 TYPICAL PIPE BOLLARD DETAILS
S-3.1 N.T.S.

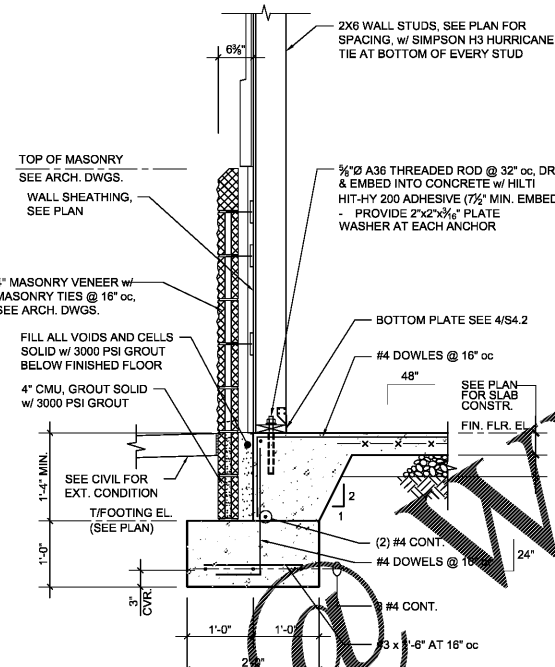


5 SECTION AT EXTERIOR WALL
S-3.1 SCALE: 3/4"=1'-0"

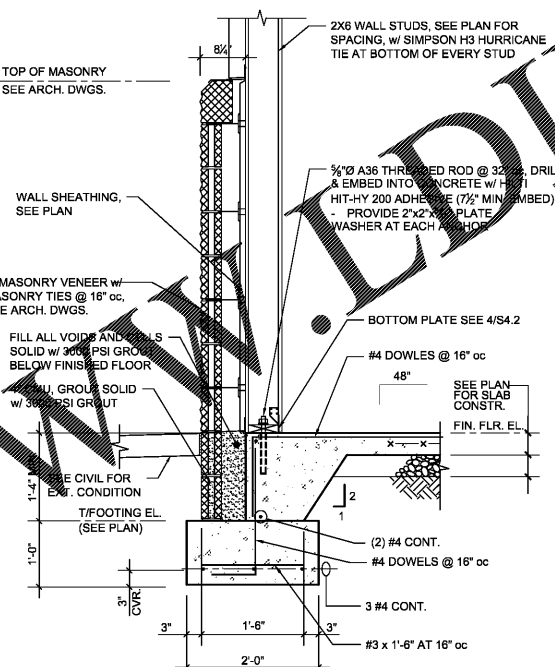


6 SECTION AT TOWER WALL
S-3.1 SCALE: 3/4"=1'-0"

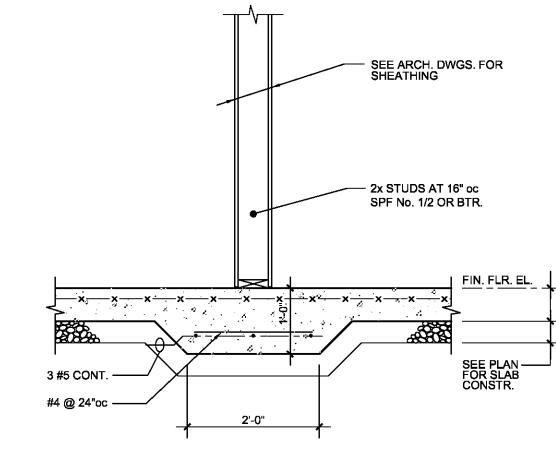


7 SECTION - THICKENED SLAB UNDER STUD WALL
S-3.1 3/4" = 1'-0"

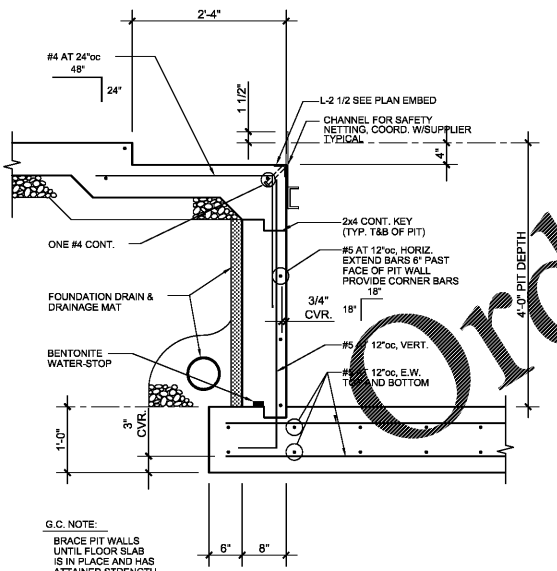


8 SECTION AT PIT
S-3.1 3/4" = 1'-0"

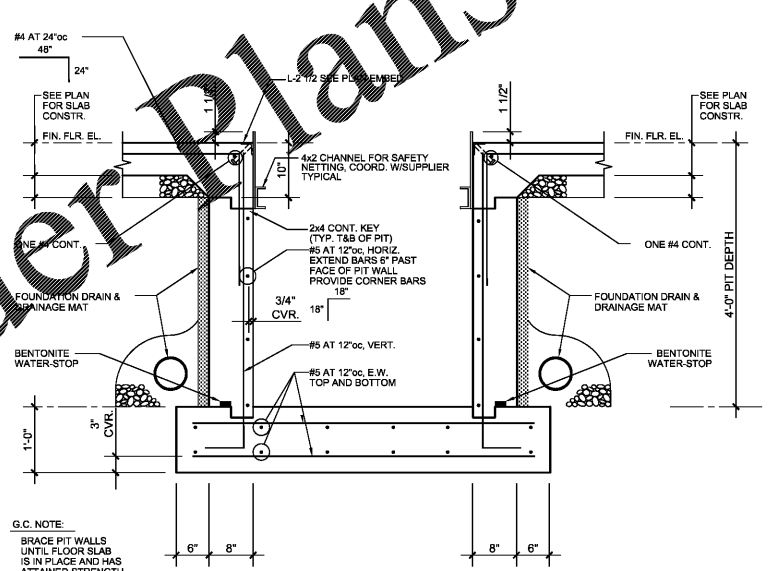


9 SECTION AT PIT
S-3.1 3/4" = 1'-0"

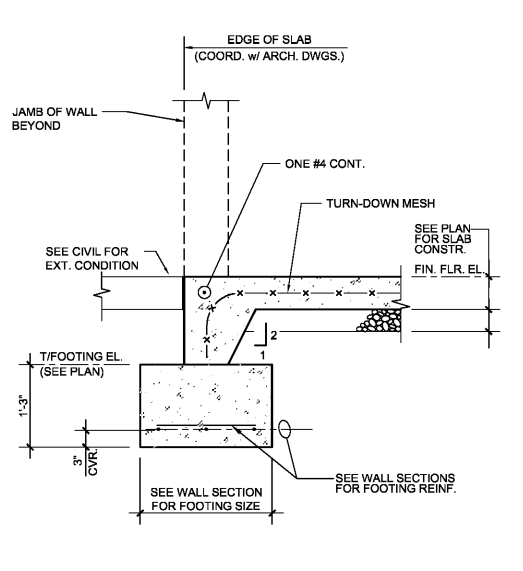

10 SECTION AT DOOR THRESHOLD
S-3.1 3/4" = 1'-0"

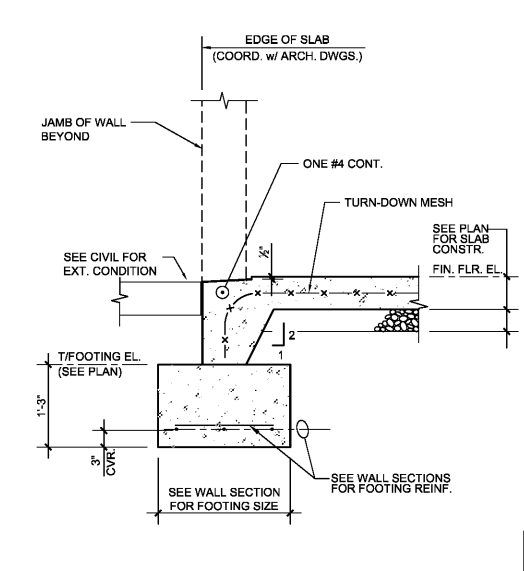

11 SECTION AT O.H. DOORS
S-3.1 3/4" = 1'-0"

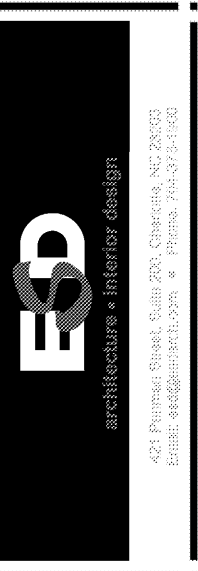

STRICKLAND BROTHERS
10 MINUTE OIL CHANGE
810 SOUTH MAIN STREET
GRAHAM, NC

ISSUE DATE: 6-05-2020
REVISION 1:
REVISION 2:
REVISION 3:
REVISION 4:

AEI PROJECT #: 20065
CONTENT: FOUNDATION SECTIONS & DETAILS

ENGINEER OF RECORD, LDA
DRAWN BY: DS

Sheet
S-3.1

ARP ENGINEERING
CONSULTING ENGINEERS
202 EAST FRANKLIN STREET, SUITE A
PO BOX 587 - MONROE - NC 28111
(704) 225-0079
NC COA C2424