

**DETAIL NOTES:**

- CONTRACTOR SHALL REVIEW ALL DETAILS PRIOR TO ANY CONSTRUCTION AND REPORT ANY DISCREPANCIES TO THE OWNER AND ENGINEER IMMEDIATELY.
- ALL DETAILS ON SHEETS SD-1 THROUGH SD-5 SHALL BE COORDINATED WITH THE OWNER AND GOVERNING JURISDICTION PRIOR TO ANY CONSTRUCTION.
- THE CONTRACTOR IS RESPONSIBLE FOR ENSURING ALL STANDARDS AND DETAILS SHOWN ON THESE PLANS MEET ALL LOCAL AND STATE REQUIREMENTS PRIOR TO ANY CONSTRUCTION. LOCAL AND STATE DETAILS, STANDARDS AND SPECIFICATIONS SHALL ALWAYS TAKE PRECEDENCE.

**CITY of WILSON, N.C.**  
USE WITH THE CITY OF WILSON STANDARD SPECIFICATIONS ONLY

Public Services Department  
1600 Herring Avenue, P.O. Box 10  
Wilson, North Carolina 27894

VOICE (252) 366-2488  
FAX (252) 366-2483  
WWW.WILSON-NC.GOV

SCALE: Not To Scale  
DETAIL: 1  
SHEET: 381.01  
REVISION DATE: June 2010  
SHEET # 1 of 2

**TYPICAL SILT FENCE**

**CITY of WILSON, N.C.**  
USE WITH THE CITY OF WILSON STANDARD SPECIFICATIONS ONLY

Public Services Department  
1600 Herring Avenue, P.O. Box 10  
Wilson, North Carolina 27894

VOICE (252) 366-2488  
FAX (252) 366-2483  
WWW.WILSON-NC.GOV

SCALE: Not To Scale  
DETAIL: 1  
SHEET: 381.01  
REVISION DATE: June 2010  
SHEET # 2 of 2

**TYPICAL SILT FENCE**




**CITY of WILSON, N.C.**  
USE WITH THE CITY OF WILSON STANDARD SPECIFICATIONS ONLY

Public Services Department  
1600 Herring Avenue, P.O. Box 10  
Wilson, North Carolina 27894

VOICE (252) 366-2488  
FAX (252) 366-2483  
WWW.WILSON-NC.GOV

SCALE: Not To Scale  
DETAIL: 1  
SHEET: 381.02  
REVISION DATE: June 2010  
SHEET # 1 of 1

**SILT FENCE OUTLET RELIEF POINT**

 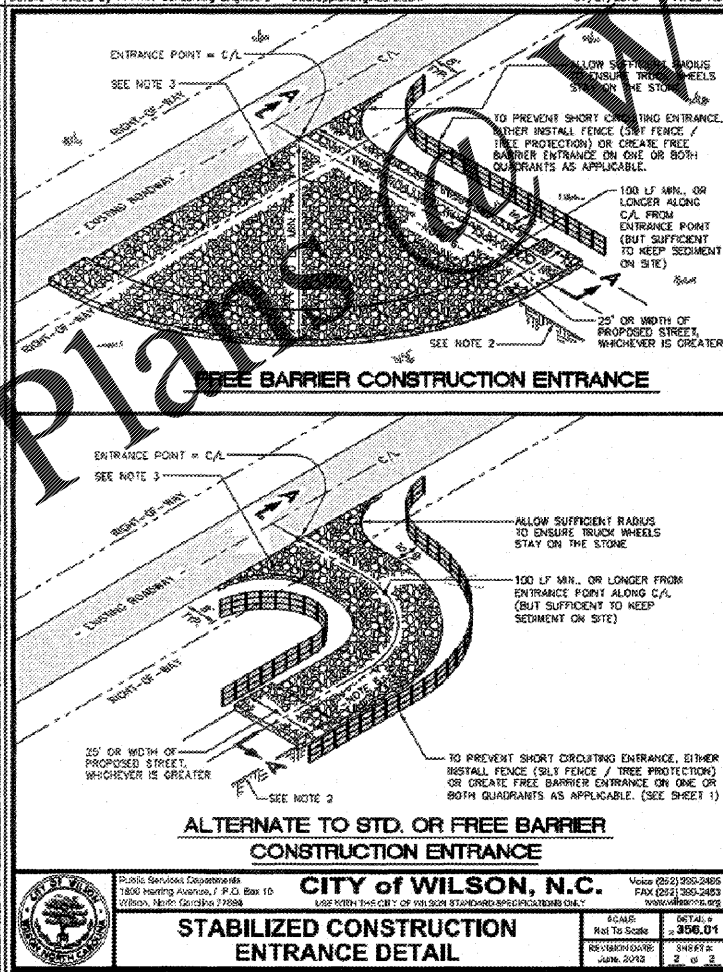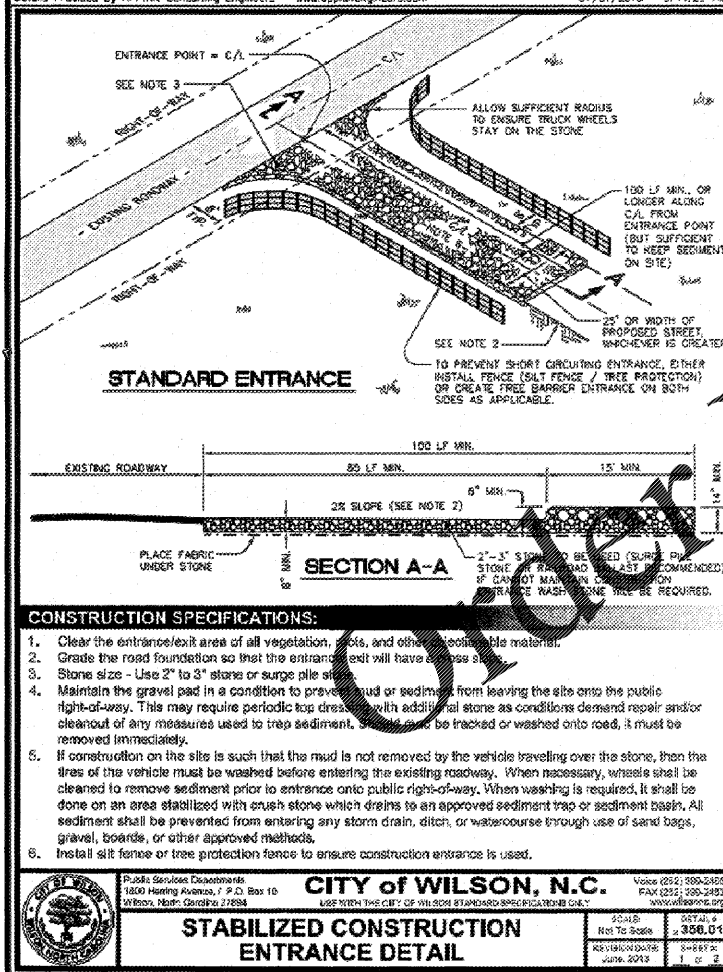

**COMMERCIAL SITE DESIGN**

802 CREEKWOOD ROAD  
RALEIGH, NORTH CAROLINA 27605

(919) 846-6271 FAX: (919) 846-5945  
WWW.CSDESIGN.COM

CLIENT:  
WILCOR  
RESTAURANT GROUP  
7408 SIEMENS ROAD  
WENDELL  
NORTH CAROLINA 27991

PROJECT:  
POPEYES  
1702 RALEIGH ROAD PARKWAY WEST  
WILSON, NORTH CAROLINA

DETAILS



**REVISIONS**

DATE	COMMENTS
11-12-19	CITY COMMENTS

PROJECT NO: POP-1904  
FILENAME: POP1904-DT2  
DRAWN BY: DDH  
SCALE: N.T.S.  
DATE: 10-02-2019  
SHEET NO: C-7