

rchitrave  
GROUP PC


157 Park Street • Suite 107  
Red Bank, New Jersey 07068  
Phone (732) 212-0007 Fax (732) 212-0099  
www.architrave.com  
VA 01030020 VA 01030006 VA 01030006  
VA 01030020 VA 01030006  
VA 01030020 VA 01030006

DE 55-000774 SC 8570  
SC 12380 NC 12380  
SCF 100815 SCF 100815

JOHN S. SANTI  
ARCHITECT  
12280  
REGISTERED PROFESSIONAL ARCHITECT  
STATE OF NORTH CAROLINA




POPEYES  
1702 RALEIGH ROAD PKY NW  
WILSON, NORTH CAROLINA  
LOUISIANA KITCHEN PLK DESIGN STANDARDS  
83 SEATS / DUAL-LINE PRODUCTION/ PLK17171-DL

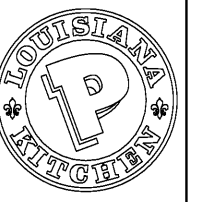


POPEYES

REVISIONS:

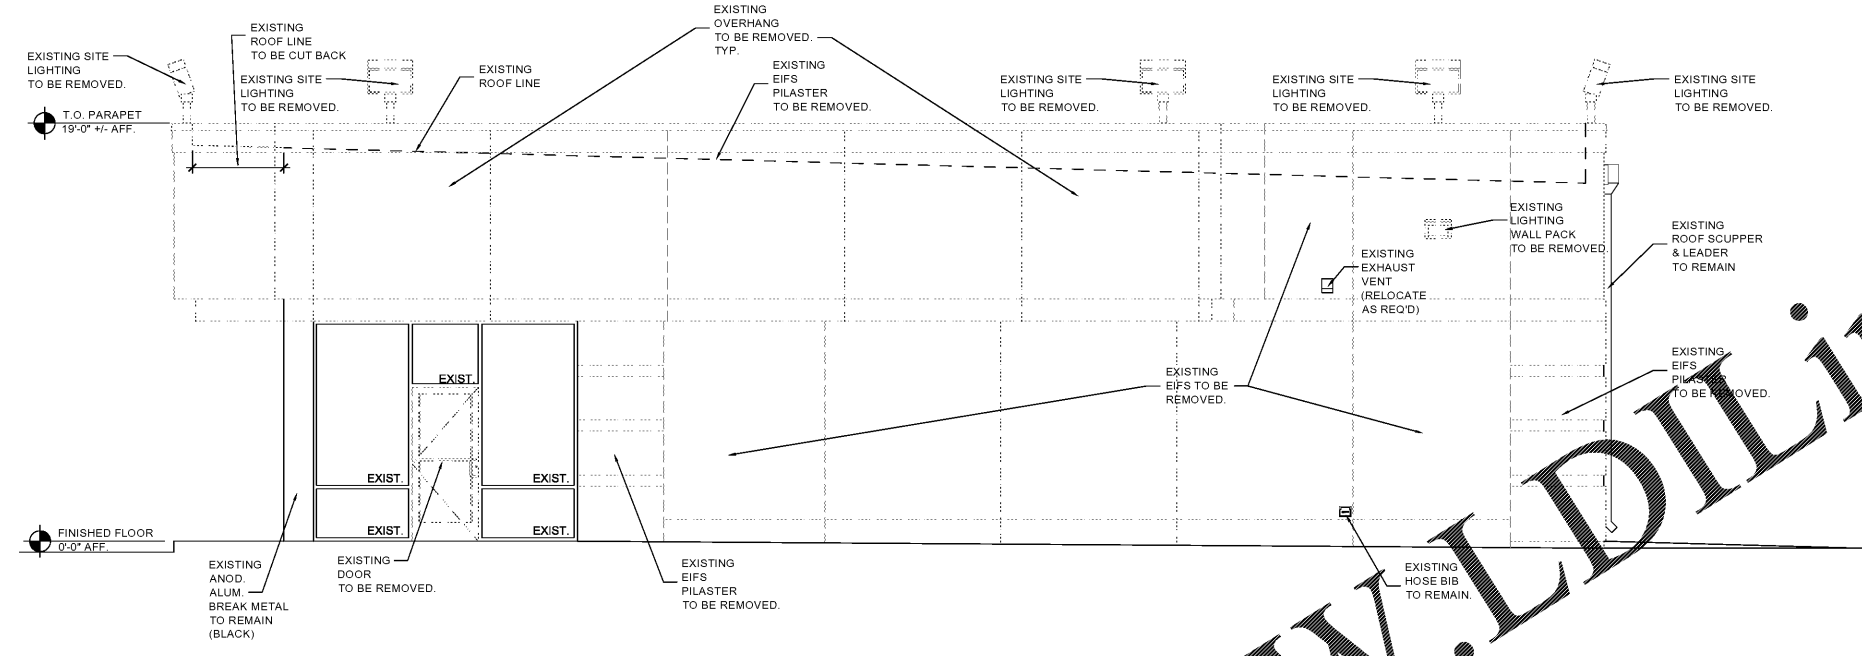

1 DEMOLITION RIGHT SIDE ELEVATION  
1/4"=1'-0"

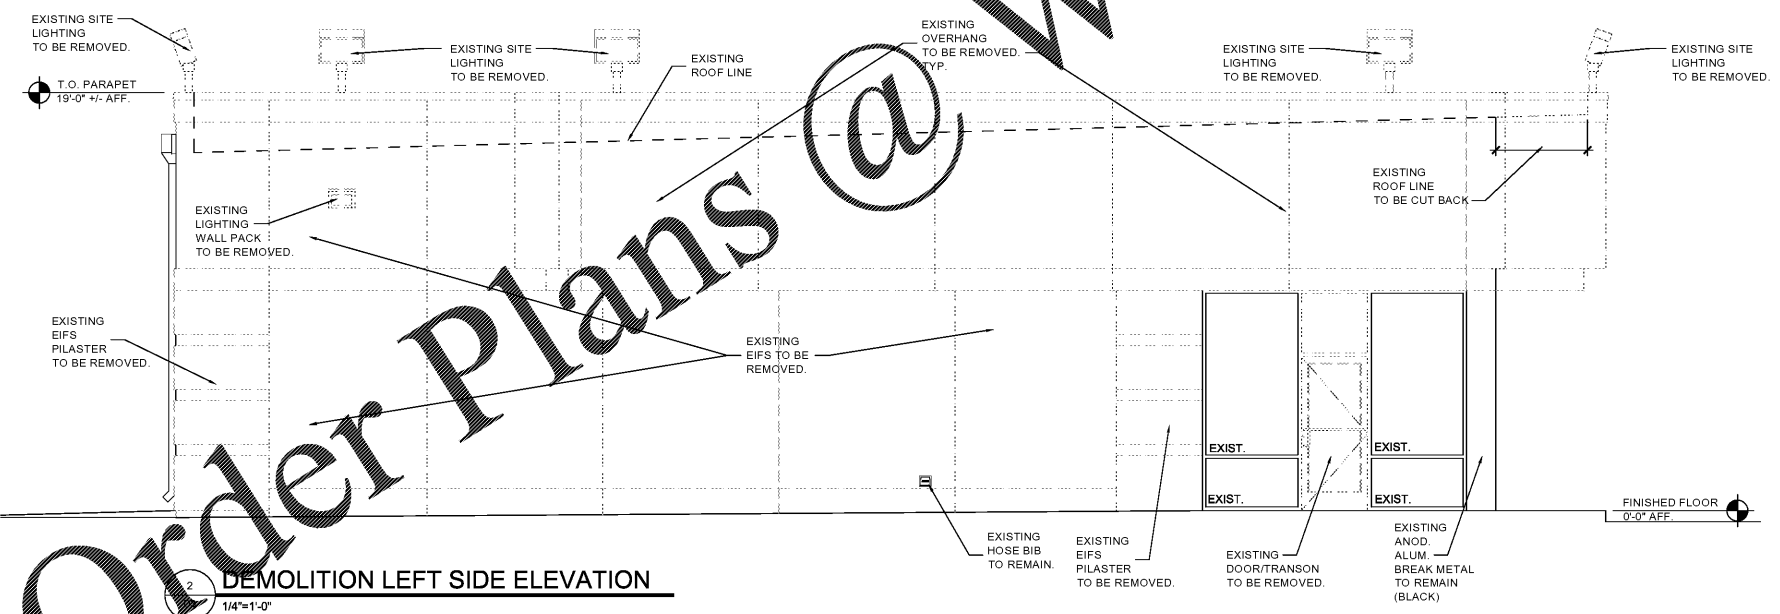

2 DEMOLITION LEFT SIDE ELEVATION  
1/4"=1'-0"

Order Plans @

WWW.LDILine.com