

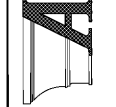


Architrave
GROUP PC
127 Broad Street
Suite 107
Phone (732) 212-0007 Fax (732) 212-0059
JOSE C. SANTOS, P.E. N.J. A18745
PA. RA445229 VA. 01952 NC. 1220
MD. 18897 VA. 01952 N.C. 52865 S.C. 100815

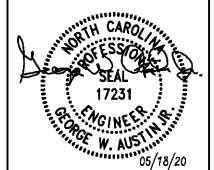


POPEYES
1702 RALEIGH ROAD PKY NW
WILSON, NORTH CAROLINA
LOUISIANA KITCHEN PLK DESIGN STANDARDS
85 SEATS / DUAL-LINE PRODUCTION/PLK1771-DL

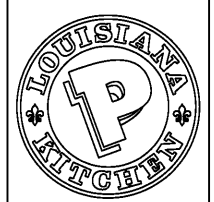


RISER DIAGRAMS
P3

DATE:
PROJECT NO: G20-05
CHECKED: GR


PLUMBING LEGEND	
	DOMESTIC COLD WATER PIPING
	EXIST. DOMESTIC COLD WATER
	DOMESTIC HOT WATER PIPING
	EXIST. DOMESTIC HOT WATER
	FILTERED WATER
	VENT PIPING
	WASTE (SANITARY SEWER)
	EXIST. WASTE (SANITARY SEWER)
	GREASE WASTE
	EXIST. GREASE WASTE
	GAS PIPING
	GAS PIPING
	GAS VALVE
	GAS SOLENOID VALVE
	GATE VALVE
	BALANCING VALVE
	CHECK VALVE
	UNION
	PIPE UP
	PIPE DOWN
	FLOOR DRAIN
	HUB DRAIN
	FLOOR SINK
	FLOOR CLEAN OUT
	GRADE CLEAN OUT
	WALL CLEAN OUT
	KITCHEN EQUIPMENT ITEM NUMBER
	FIXTURE DESIGNATION
	ABOVE FINISHED FLOOR
	PLUMBING SUB-CONTRACTOR
	GENERAL CONTRACTOR
	MECHANICAL SUB-CONTRACTOR
	ELECTRICAL SUB-CONTRACTOR
	FLOOR CLEAN OUT
	WALL CLEAN OUT
	GRADE CLEAN OUT
	HOSE BIBB
	FLOOR DRAIN
	FLOOR SINK
	HUB DRAIN
	COLD WATER
	HOT WATER
	TEMPERED WATER
	FILTERED WATER
	AIR ADMITTANCE VALVE
	TIE INTO EXISTING
NOT ALL SYMBOLS AND ABBREVIATIONS IN THIS LEGEND WILL APPEAR IN DRAWING.	

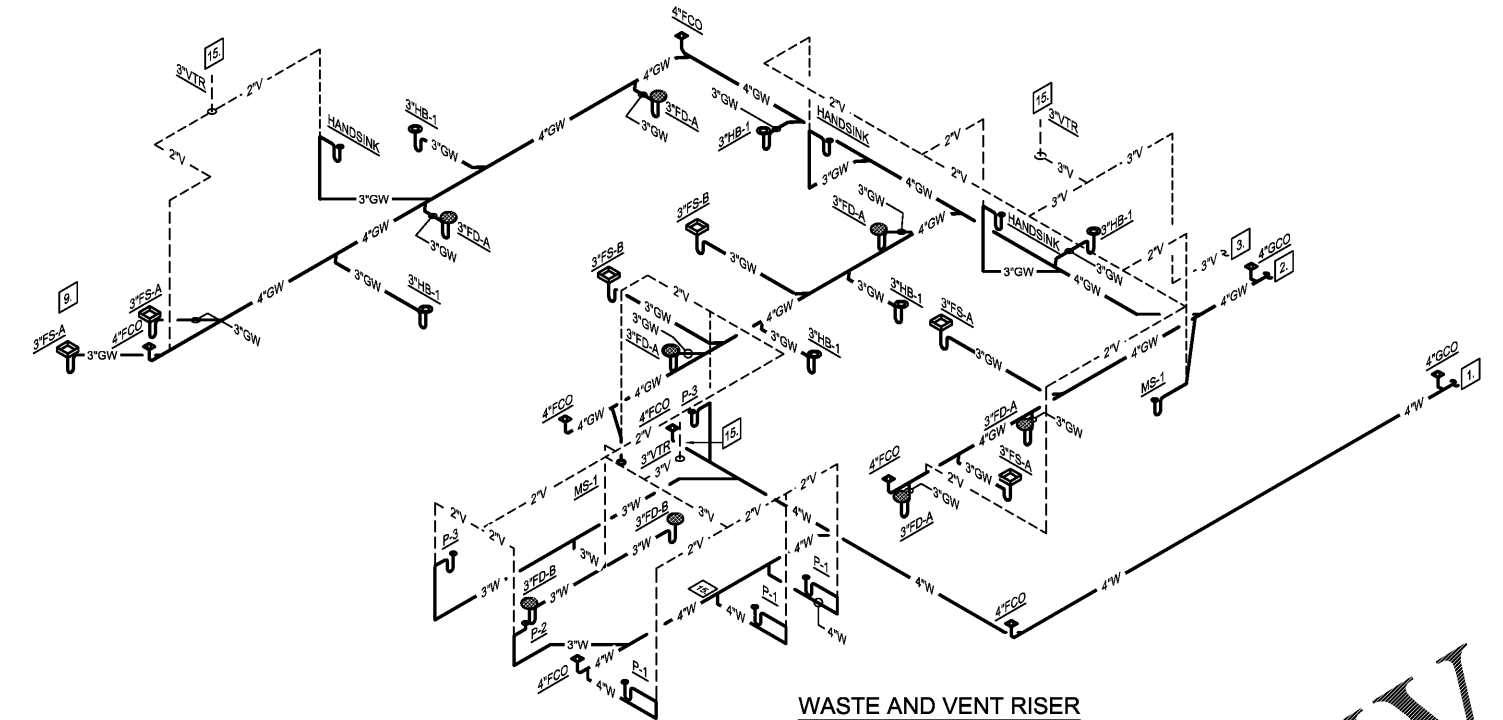

WASTE AND VENT RISER
SEE SHEET P1
FOR PLAN NOTES

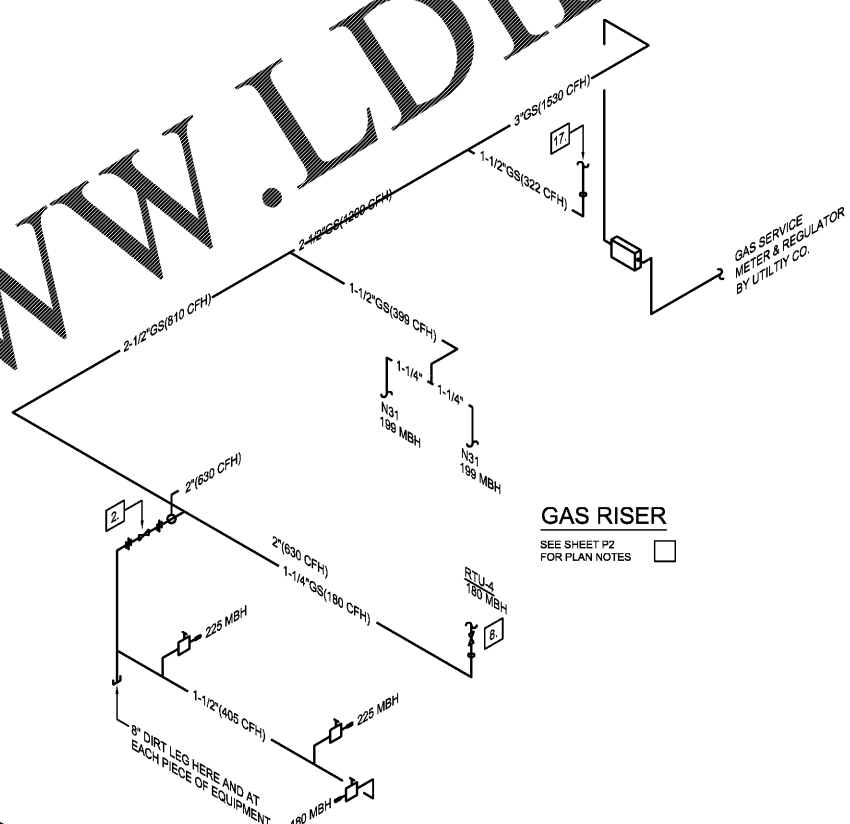

GAS RISER
SEE SHEET P2
FOR PLAN NOTES

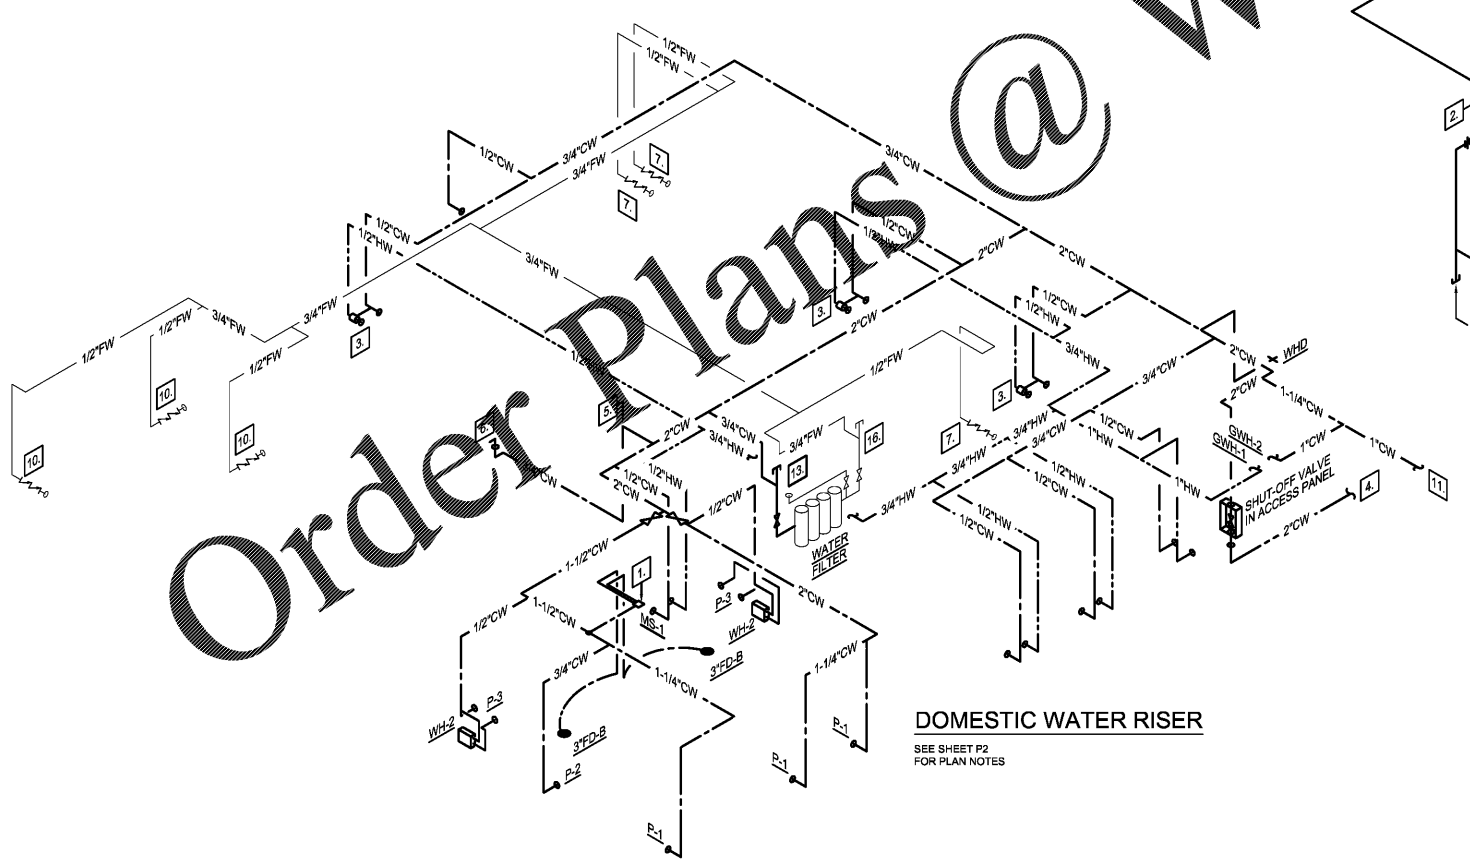

DOMESTIC WATER RISER
SEE SHEET P2
FOR PLAN NOTES

Order Plans @ WWW.LDILine.com



SHULTZ ENGINEERING GROUP
212 N. McDowell St, Suite 204
Charlotte, NC 28204
(P) 704.334.7363 (F) 704.347.0093
www.shultzeg.com | SEG - 20-078
NC FIRM LICENSE NUMBER: C-0898