




1 MECHANICAL SCREEN WALL DETAIL
 1" = 1'-0" TYPICAL

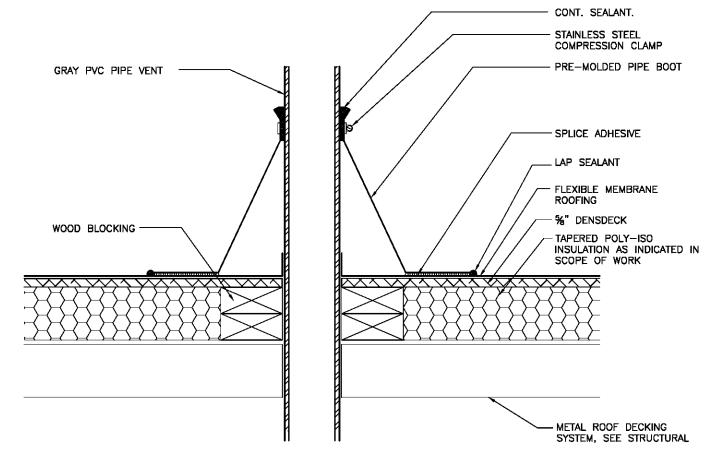


5 PIPE PENETRATION
 SCALE: 3" = 1'-0" TYPICAL

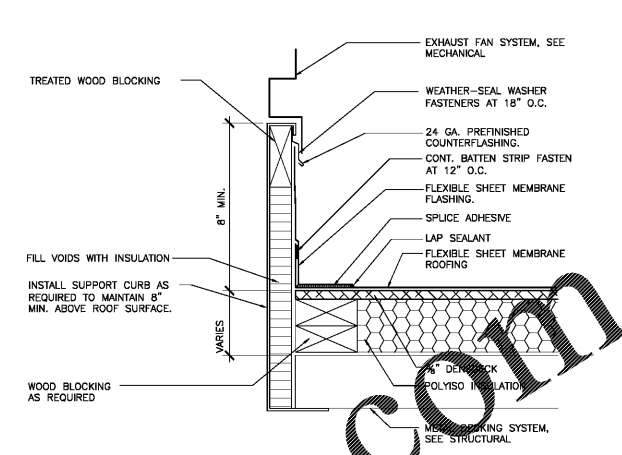


6 EXHAUST FAN DETAIL
 SCALE: 3" = 1'-0" TYPICAL

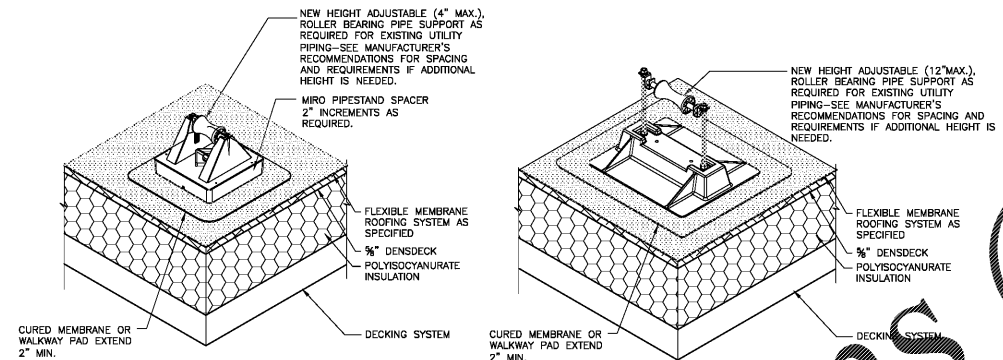


2 PIPE SUPPORT DETAIL
 3" = 1'-0" TYPICAL

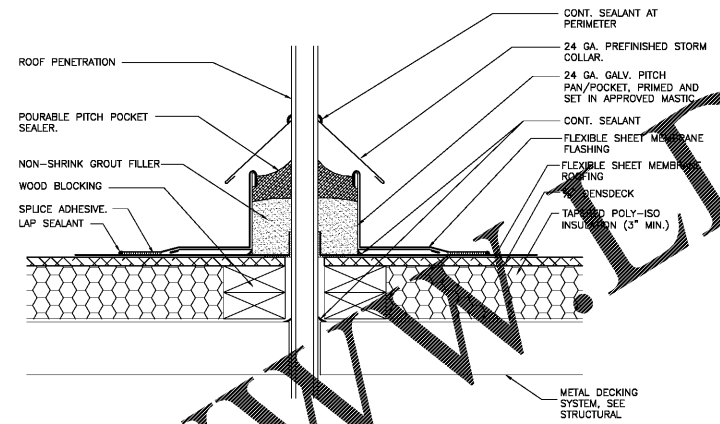


7 PITCH POCKET DETAIL
 SCALE: 3" = 1'-0" TYPICAL

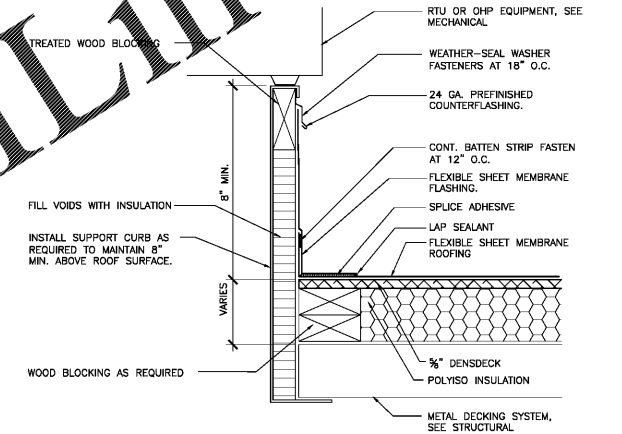


8 RTU DETAIL
 SCALE: 3" = 1'-0" TYPICAL

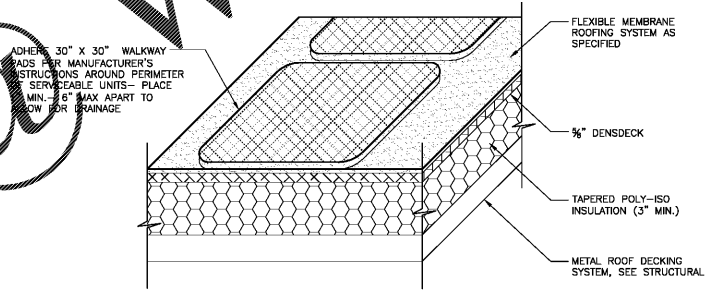

9 WALK PADS DETAIL
 SCALE: 3" = 1'-0" TYPICAL

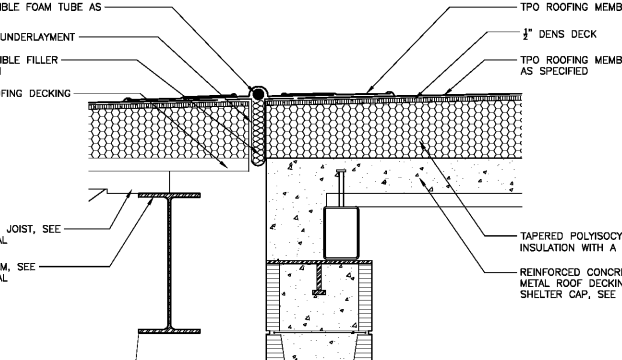


10 EXPANSION JOINT AT SHELTER ROOF
 1 1/2" = 1'-0" TYPICAL

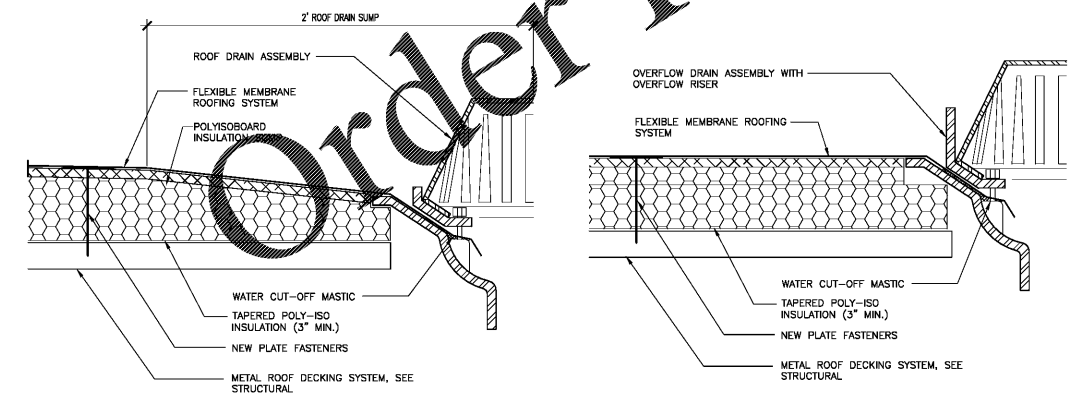


3 ROOF DRAIN DETAIL
 3" = 1'-0" TYPICAL

4 OVERFLOW DRAIN DETAIL
 3" = 1'-0" TYPICAL

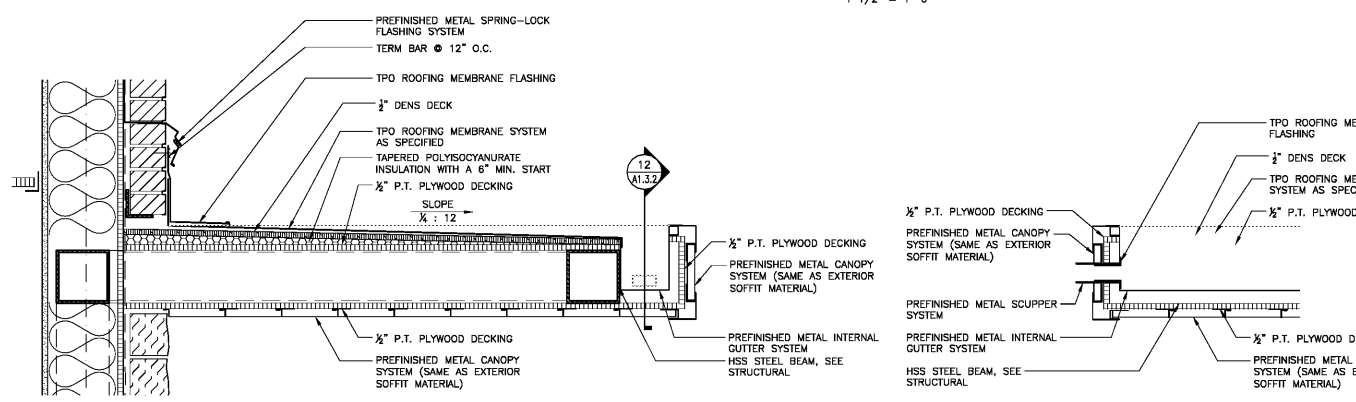

11 AWNING DETAIL
 1 1/2" = 1'-0" TYPICAL

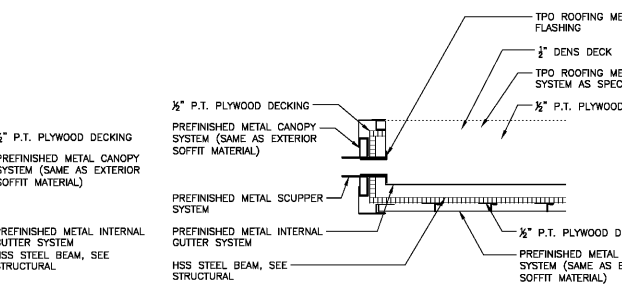


12 AWNING DETAIL
 1 1/2" = 1'-0" TYPICAL

Order Plans @

WWW.DIline.com

LATHAN ASSOCIATES ARCHITECTS, P.C.
 300 CHASE PARK SOUTH
 SUITE 200 - HOUSTON, ALABAMA 35244
 PH: 205-988-9112 FAX: 205-988-9186

NEW PUBLIC LIBRARY FOR THE CITY OF OPELIKA
 GLENN STREET
 OPELIKA, ALABAMA 36801

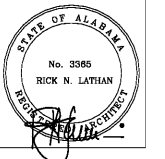

SHEET TITLE:
 ROOF DETAILS

PROJ. MGR.: S. CALMA
 DRAWN: S.W.
 DATE: JUNE 01, 2020
 CHECKED BY:
 REVISIONS:

JOB NO. 19-32
 SHEET NO. A1.3.2
 6 OF 37
 SEQUENCE NO. 17/90

