



LATHAN ASSOCIATES
ARCHITECTS, P.C.
300 CHASE PARK SOUTH
SUITE 200 HOUSTON, ALABAMA 35244
PH 205-988-9112 FAX 205-988-9186

SYMBOLS LEGEND	
100 ROOM NUMBER	DOOR TYPE DOOR RATING HANDLING SYMBOL
F.E. SURFACE MOUNT FIRE EXTINGUISHER	ELEVATION MARKER SHEET NUMBER
+ INTERIOR FLOOR ELEVATION	SECTION MARKER SHEET NUMBER
E.W.C. ELECTRIC WATER COOLER	ELEVATION MARKER INCL. ELEVATION
C.J. CONTROL JOINT	1 STOREFRONT
AREA OF CONCRETE	CR CARD READER
NEW DOOR AND SWING	
THD TORNADO HOLD OPEN	

WALL TYPE LEGEND	
1" MIN. 1/2" THICK EXTERIOR WALL WITH 1/2" GYPSUM BOARD INSULATION AND 1/2" RIGID INSULATION EXTERIOR SIDE AND 1/2" GYPSUM BOARD AT THE INTERIOR SIDE. PROVIDE WALL TIES AT 16" O.C. EACH WAY.	
NO MIN. 1/2" THICK EXTERIOR WALL BRICK VENEER WITH 1/2" GYPSUM BOARD INSULATION AND 1/2" RIGID INSULATION EXTERIOR SIDE AND 1/2" GYPSUM BOARD AT THE INTERIOR SIDE. PROVIDE WALL TIES AT 16" O.C. EACH WAY.	
3 1/2" METAL STUD WALL WITH 1/2" GYPSUM BOARD EACH SIDE	
8" METAL STUD WALL WITH 1/2" GYPSUM BOARD EACH SIDE	
3 1/2" METAL STUD WALL WITH SOUND ATTENUATION INSULATION AND 1/2" GYPSUM BOARD EACH SIDE	
8" METAL STUD WALL WITH SOUND ATTENUATION INSULATION AND 1/2" GYPSUM BOARD EACH SIDE	
1 1/2" CMU WALL WITH 1/2" HAT CHANNELS AT 16" O.C. AND 1/2" GYPSUM BOARD EACH SIDE.	

GENERAL NOTES

EXTEND AND KEY RATED WALLS TO BOTTOM OF ROOF DECK -
SEE LIFE SAFETY DRAWINGS FOR RATED WALL LOCATIONS.

COORDINATE WITH ELECTRICAL AND MECHANICAL AND PROVIDE
CONCRETE EQUIPMENT PADS AS REQUIRED.

SEE CIVIL DRAWINGS FOR LOCATION OF SIDEWALKS.

ALL PLAN DIMENSIONS ARE TO FACE OF CMU, CENTER LINE OF
INTERIOR STUDS, AND FACE OF EXTERIOR STUDS.


WINDOWS AND DOORS ARE DIMENSIONED TO THE CENTER LINE.

SLOPE ALL SIDEWALKS AWAY FROM THE BUILDING.

SLOPE FINISH FLOOR TO FLOOR DRAINS. SEE PLUMBING FOR
LOCATIONS OF FLOOR DRAINS.

DOOR PLACEMENT LEGEND	
	FLUSH FRAME
	CENTERED FRAME
	OFFSET FRAME


NEW PUBLIC LIBRARY
FOR THE CITY OF OPELIKA
GLENN STREET
OPELIKA, ALABAMA 36801

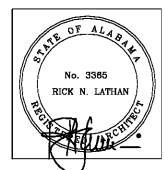

SHEET TITLE:
CLERESTORY PLAN

PROJ. MGR.: S. CALMA
DRAWN: TSS
DATE: JUNE 01, 2020
CHECKED BY:
REVISIONS:

JOB NO. 19-32
SHEET NO:
A2.2
10 OF 37
SEQUENCE NO:
21 / 90

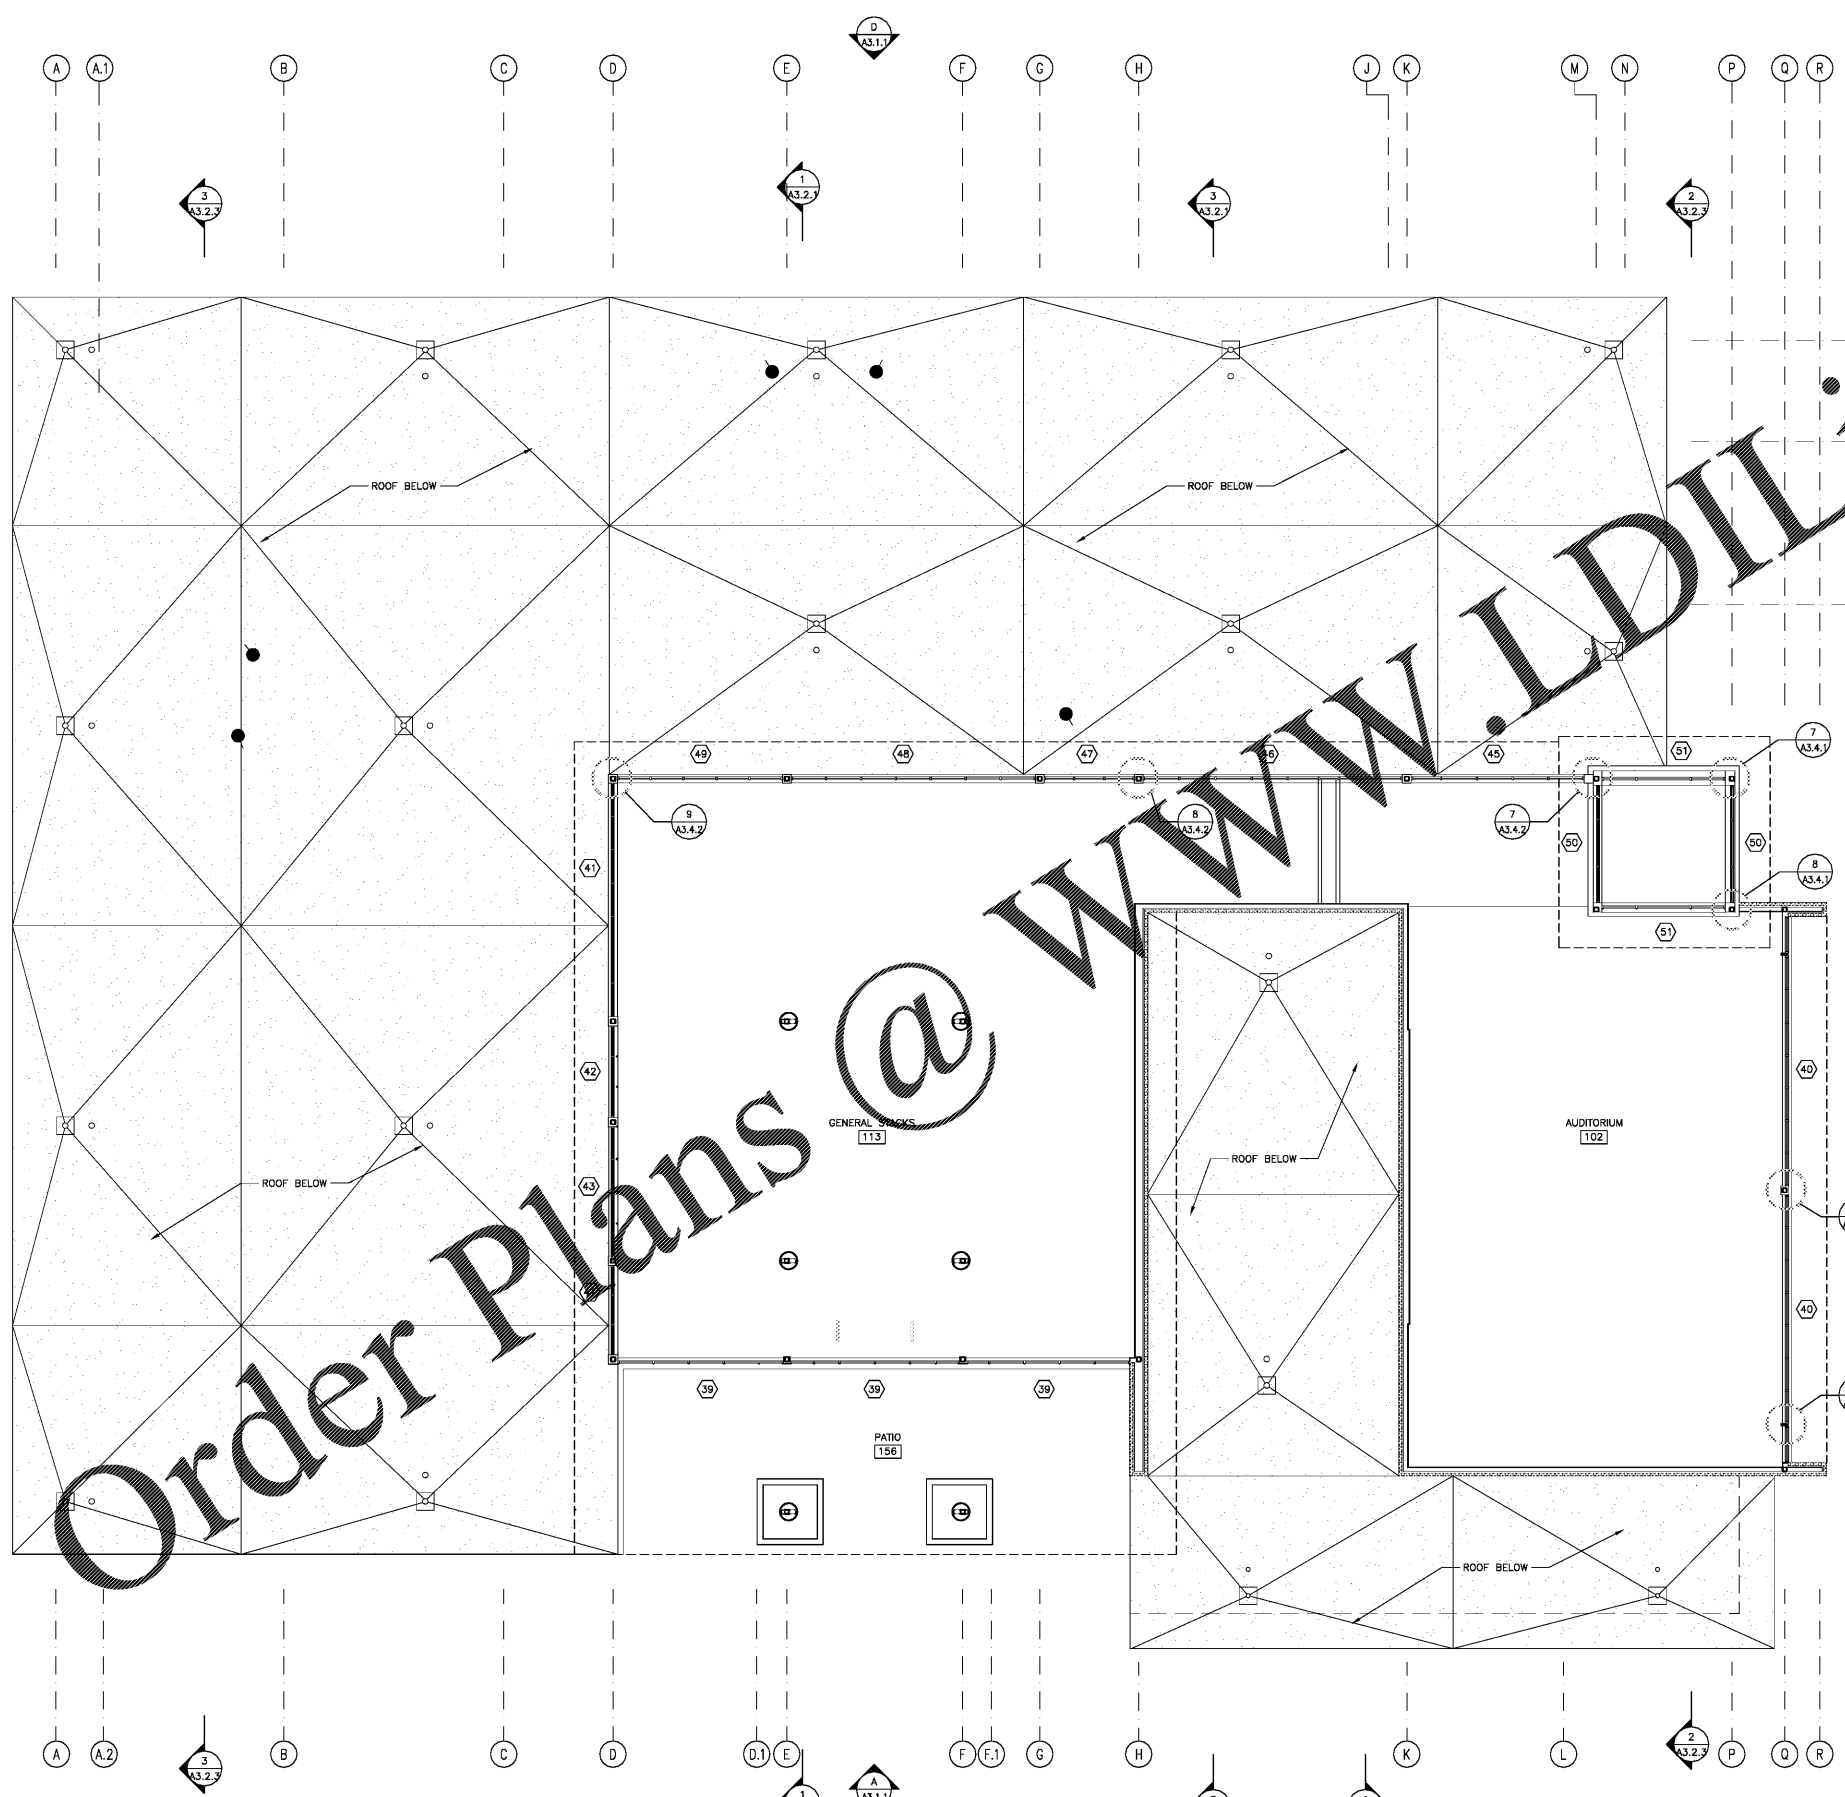

1 CLERESTORY PLAN
SCALE: 1/8" = 1'-0"