






LATHAN ASSOCIATES
ARCHITECTS, P.C.
300 CHASE PARK SOUTH
SUITE 202 • HOUSTON, ALABAMA 35244
PH 205-888-9112 • FAX 205-888-9186

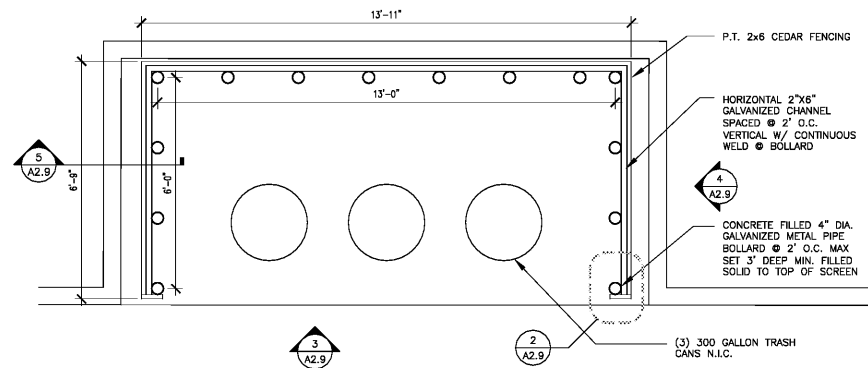


1 TRASH CAN ENCLOSURE ENLARGED PLAN
SCALE: 1/2" = 1'-0"

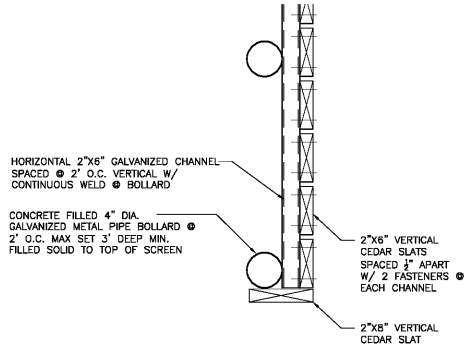


2 TRASH CAN ENCLOSURE ELEVATION
SCALE: 1/2" = 1'-0"

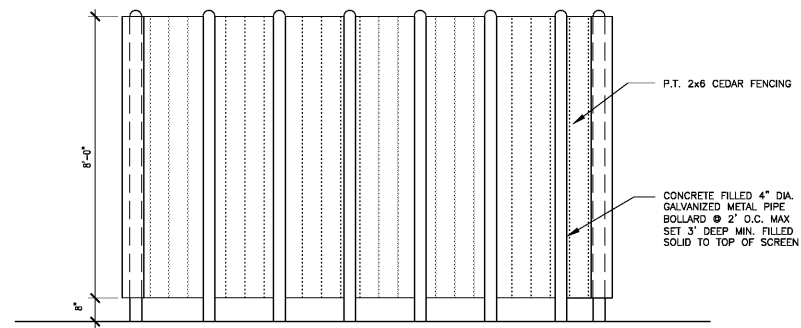

3 TRASH CAN ENCLOSURE ELEVATION
SCALE: 1/2" = 1'-0"

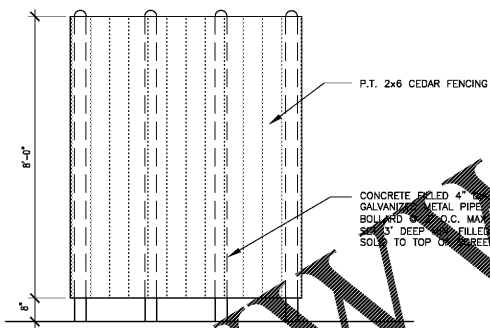


4 TRASH CAN ENCLOSURE ELEVATION
SCALE: 1/2" = 1'-0"

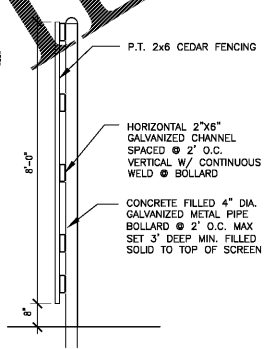

5 TRASH CAN ENCLOSURE SECTION
SCALE: 1/2" = 1'-0"

Order Plans @ WWW.LDILine.com

NEW PUBLIC LIBRARY
FOR THE CITY OF OPELIKA
GLENN STREET
OPELIKA, ALABAMA 36801

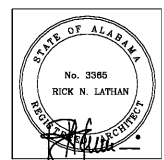

SHEET TITLE:
TRASH CAN ENCLOSURE

PROJ. MGR.: S. CALMA
DRAWN: S. WILSON
DATE: JUNE 01, 2020
CHECKED BY:
REVISIONS:

JOB NO. 19-32
SHEET NO.
A2.9
17 OF 37
SEQUENCE NO:
28 / 90

