




LATHAN ASSOCIATES
ARCHITECTS, P.C.
300 CHASE PARK SOUTH
SUITE 200 • HOUSTON, ALABAMA 35244
PH 205-988-9112 • FAX 205-988-9186


NEW PUBLIC LIBRARY
FOR THE CITY OF OPELIKA
GLENN STREET
OPELIKA, ALABAMA 36801

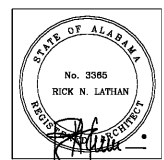


SHEET TITLE:
BUILDING SECTIONS

PROJ. MGR.: S. CALMA
DRAWN: S.W.
DATE: JUNE 01, 2020
CHECKED BY:
REVISIONS:


JOB NO. 19-32
SHEET NO.
A3.2.2
20 OF 37
SEQUENCE NO:
31 / 90

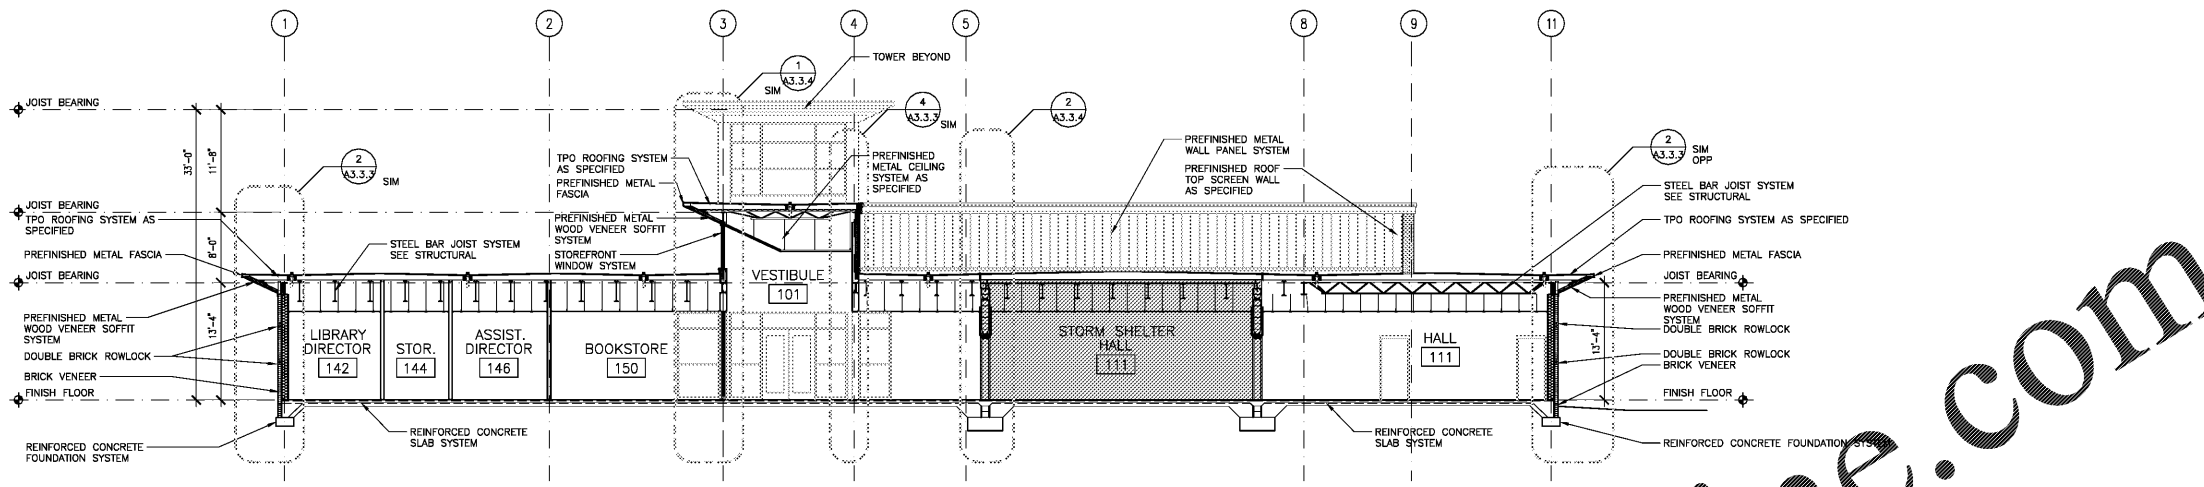


1 BUILDING SECTION
SCALE: 1/8" = 1'-0"

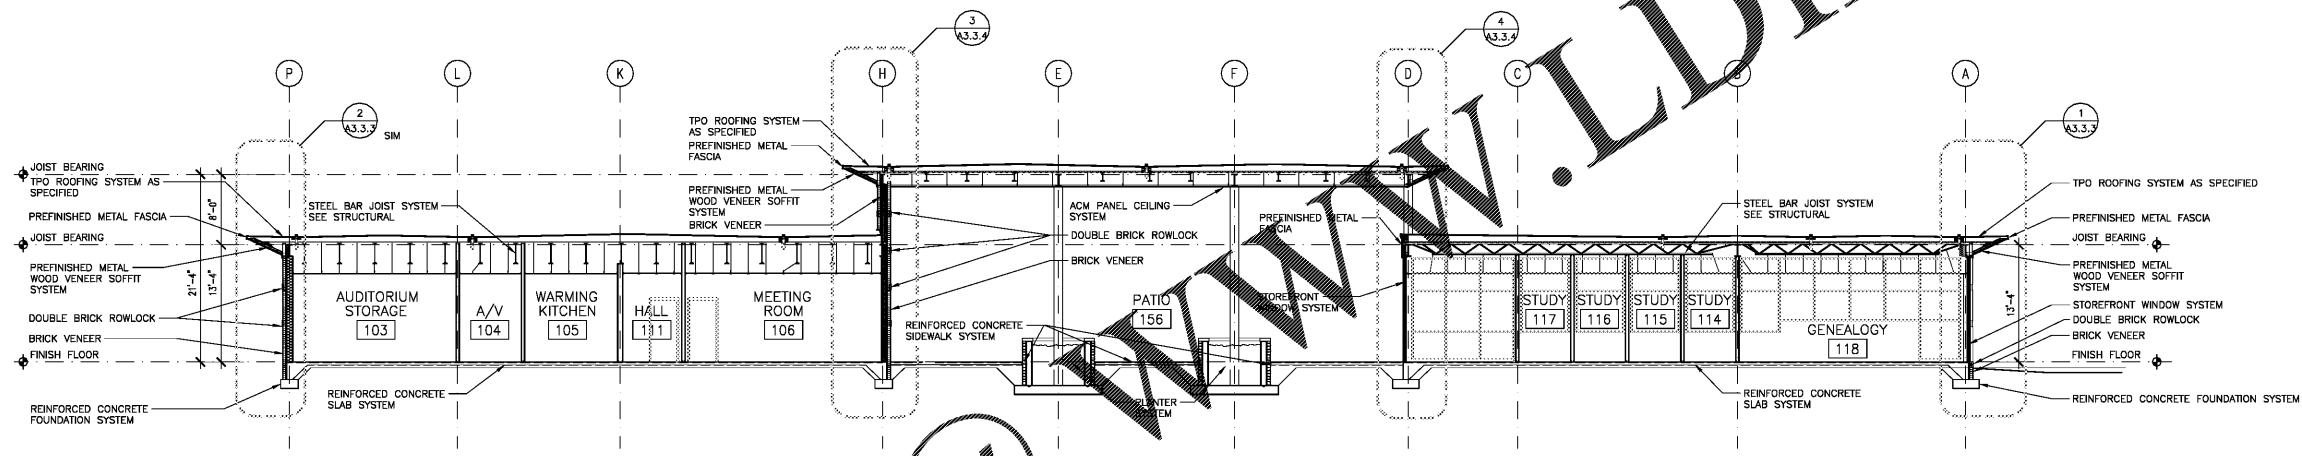

2 BUILDING SECTION
SCALE: 1/8" = 1'-0"

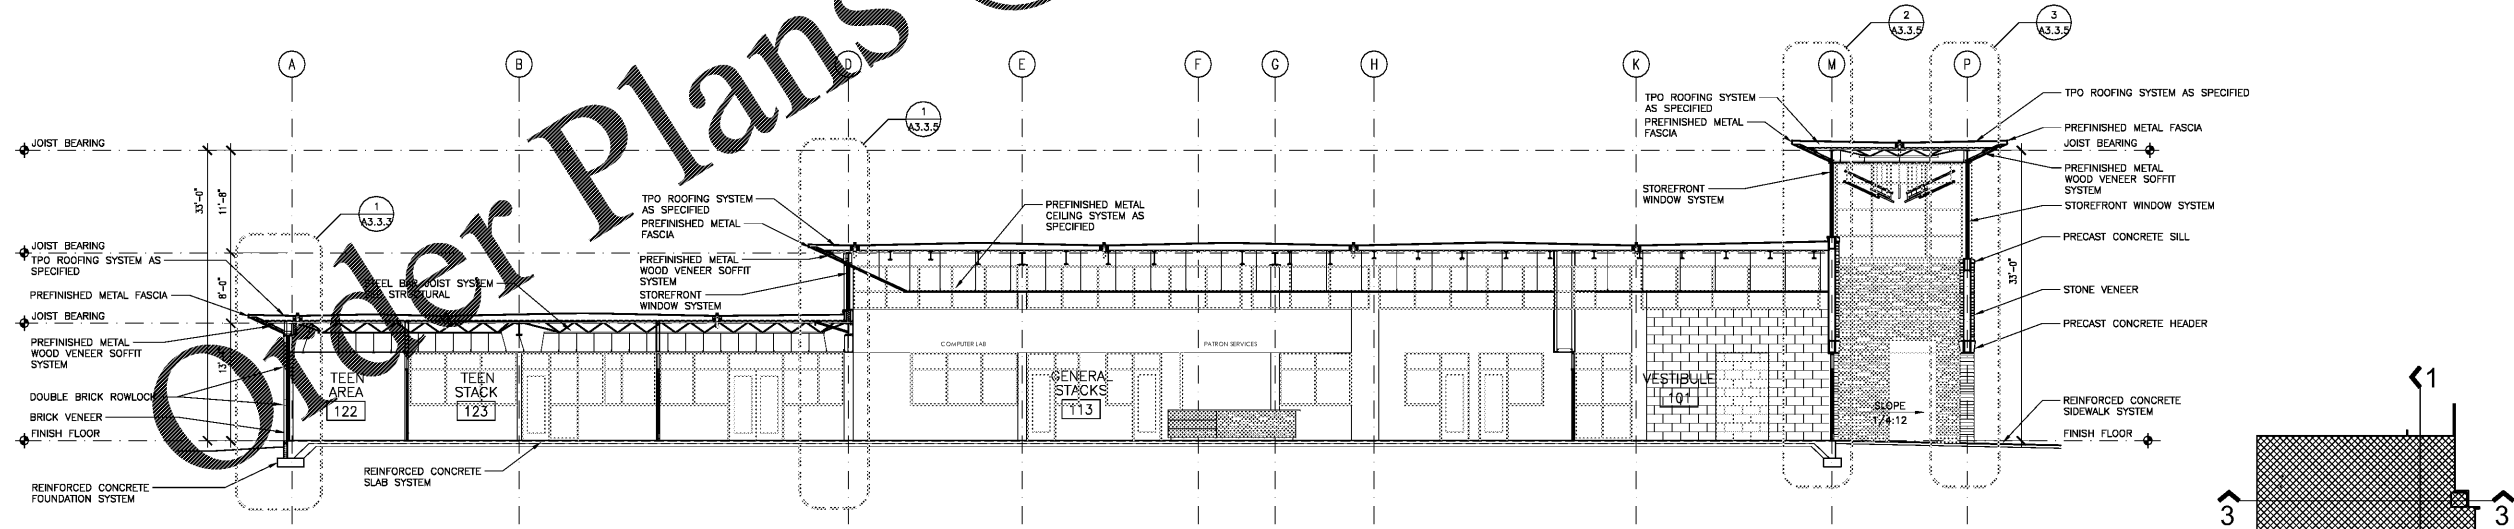

3 BUILDING SECTION
SCALE: 1/8" = 1'-0"

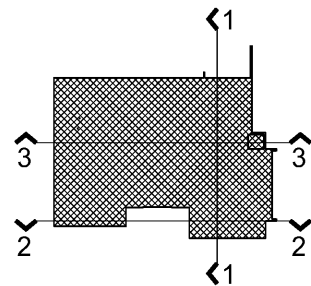

KEY PLAN
SCALE: N.T.S.

Order Plans @ WWW.LDILine.com