






LATHAN ASSOCIATES
ARCHITECTS, P.C.
300 CHASE PARK SOUTH
SUITE 202 HOUSTON, ALABAMA 35244
PH 205-988-9112 FAX 205-988-9186

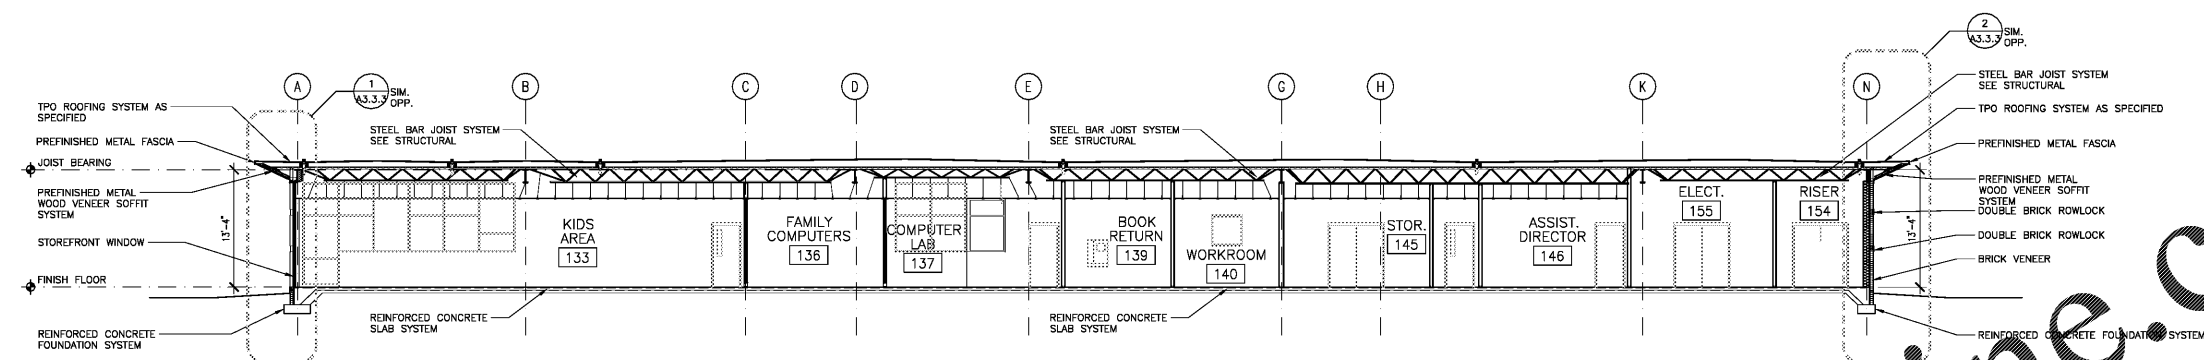


1 BUILDING SECTION
SCALE: 1/8" = 1'-0"

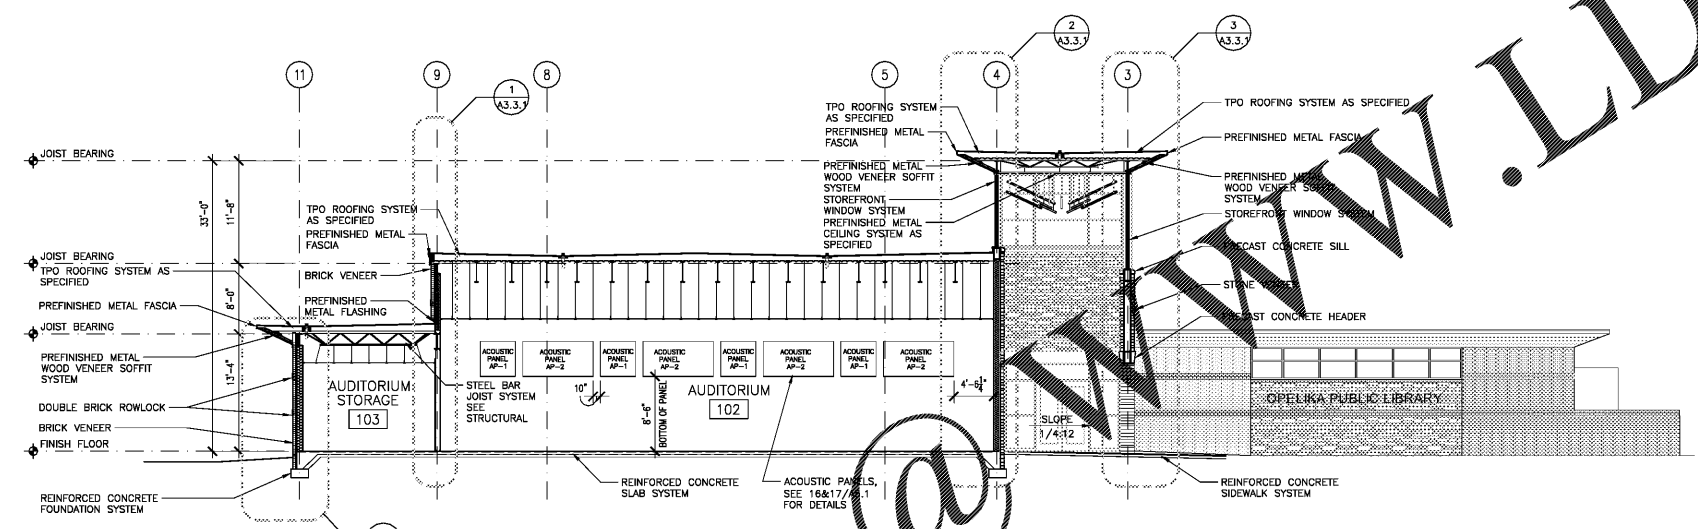


2 BUILDING SECTION
SCALE: 1/8" = 1'-0"

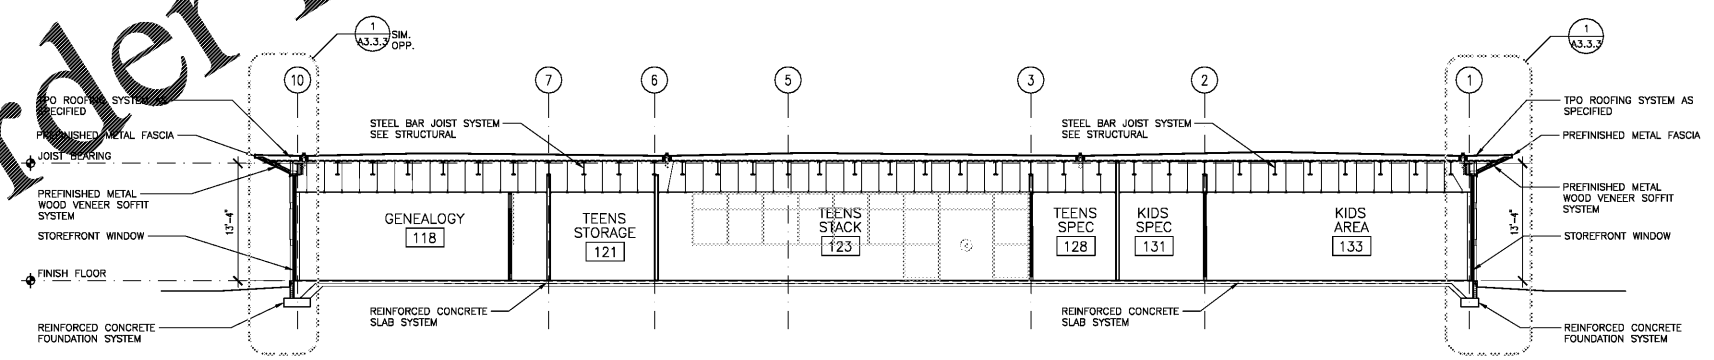

3 BUILDING SECTION
SCALE: 1/8" = 1'-0"

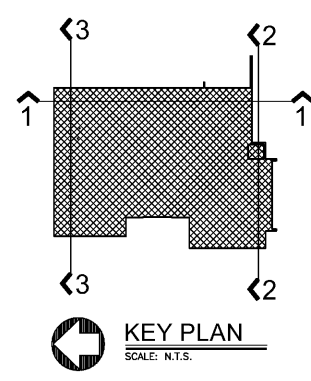

NEW PUBLIC LIBRARY
FOR THE CITY OF OPELIKA
GLENN STREET
OPELIKA, ALABAMA 36801

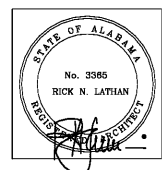


SHEET TITLE:
BUILDING SECTIONS

PROJ. MGR.: S. CALMA
DRAWN: S.W.
DATE: JUNE 01, 2020
CHECKED BY:
REVISIONS:

JOB NO. 19-32
SHEET NO.

A3.2.3

21 OF 37
SEQUENCE NO:
32 / 90

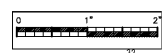

Order Plans @ WWW.LDILine.com