




LATHAN ASSOCIATES  
ARCHITECTS, P.C.  
300 CHASE PARK SOUTH  
SUITE 202 - HOUSTON, ALABAMA 35244  
PH 205-988-9112 FAX 205-988-9186

NEW PUBLIC LIBRARY  
FOR THE CITY OF OPELIKA  
GLENN STREET  
OPELIKA, ALABAMA 36801

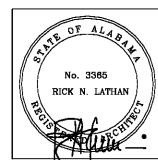


SHEET TITLE:  
PLAN DETAILS

PROJ. MGR.: S. CALMA  
DRAWN: TSS  
DATE: JUNE 01, 2020  
CHECKED BY:  
REVISIONS:


JOB NO. 19-32  
SHEET NO.:

A3.4.2


29 OF 37  
SEQUENCE NO:  
40 / 90

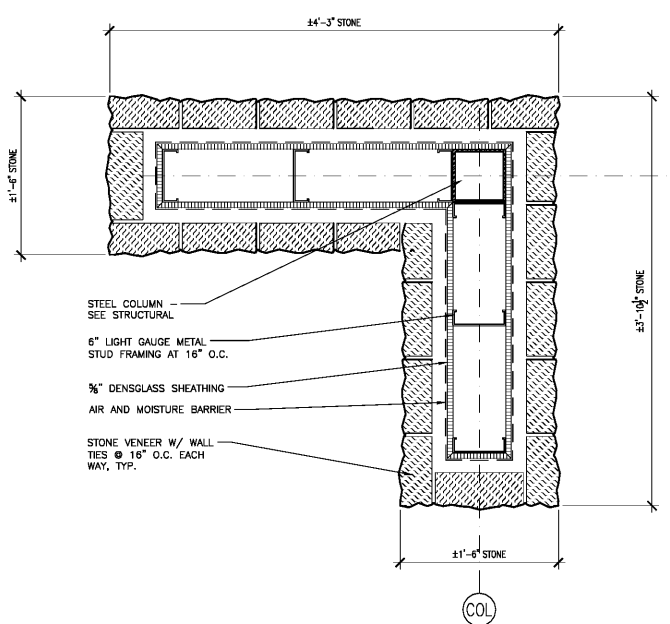


1 DETAIL  
SCALE: 1 1/2" = 1'-0"

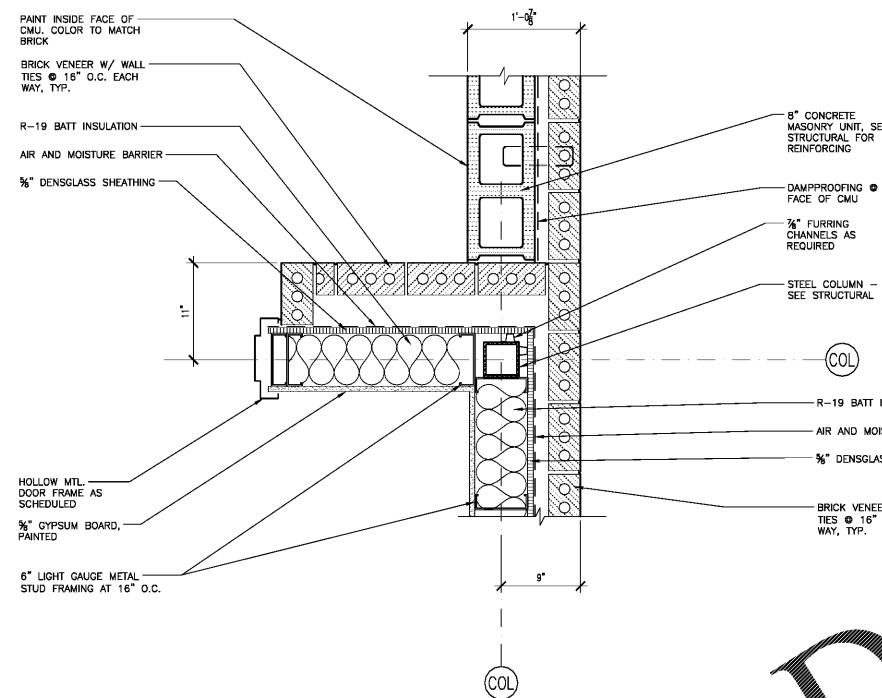


2 DETAIL  
SCALE: 1 1/2" = 1'-0"

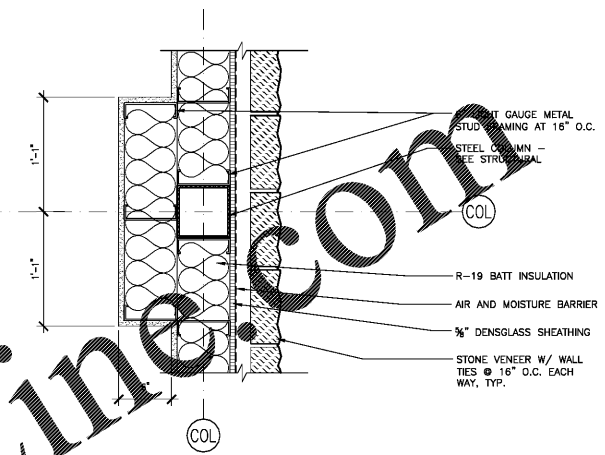


3 DETAIL  
SCALE: 1 1/2" = 1'-0"

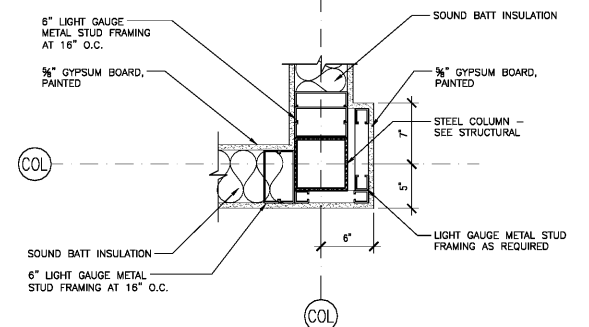


4 DETAIL  
SCALE: 1 1/2" = 1'-0"

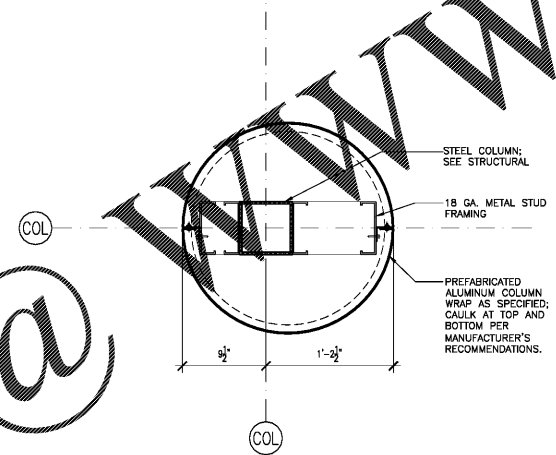


5 DETAIL  
SCALE: 1 1/2" = 1'-0"

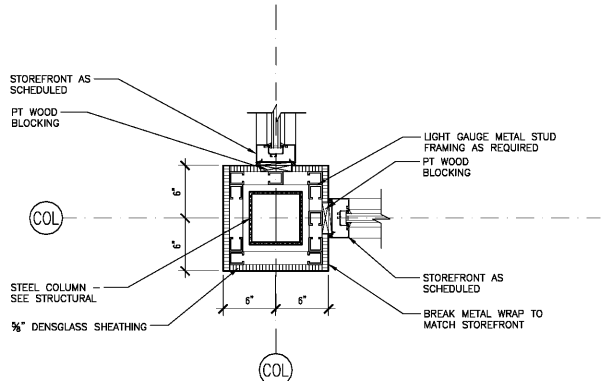


6 DETAIL  
SCALE: 1 1/2" = 1'-0"

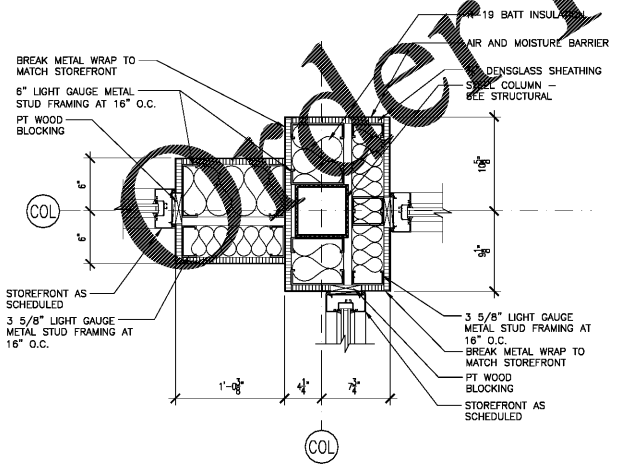


7 DETAIL  
SCALE: 1 1/2" = 1'-0"

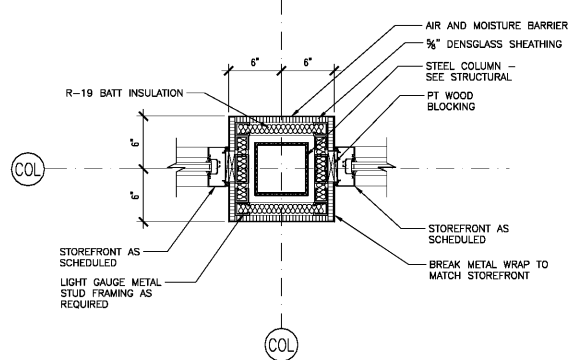

8 DETAIL  
SCALE: 1 1/2" = 1'-0"

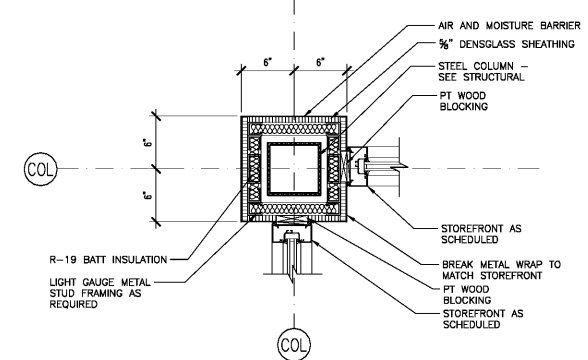

9 DETAIL  
SCALE: 1 1/2" = 1'-0"

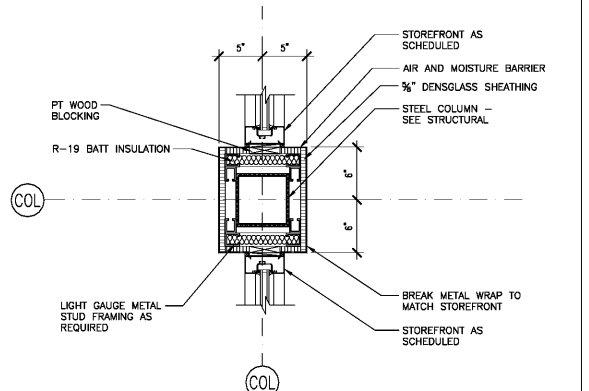

10 DETAIL  
SCALE: 1 1/2" = 1'-0"

Order Plans @

WWW.LDILine.com