

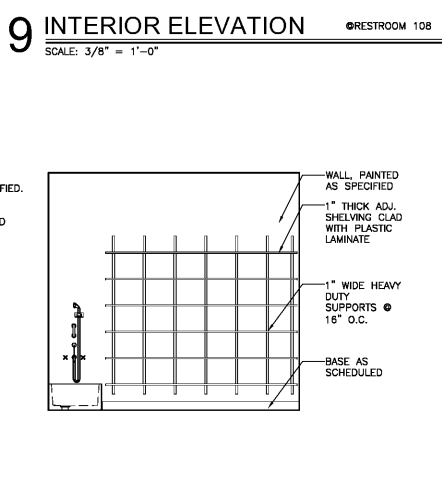
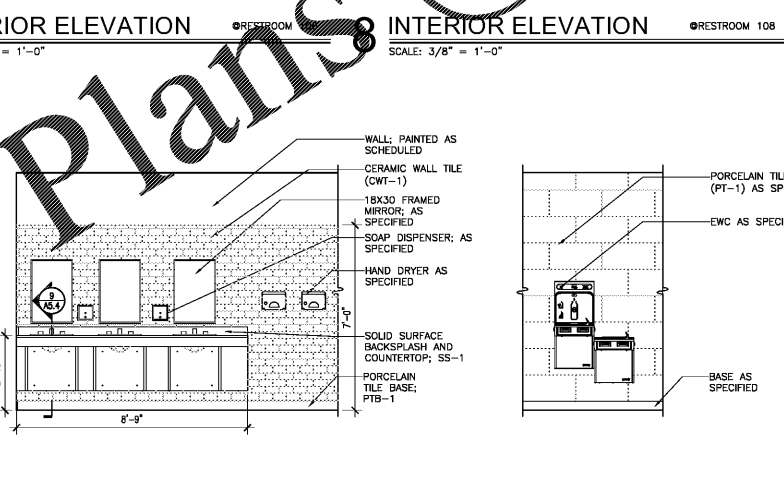
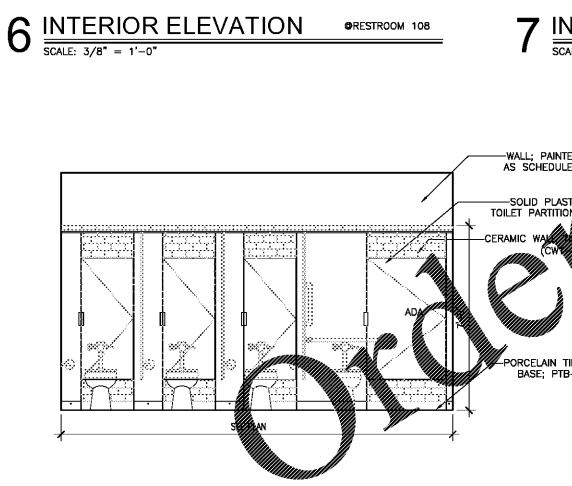
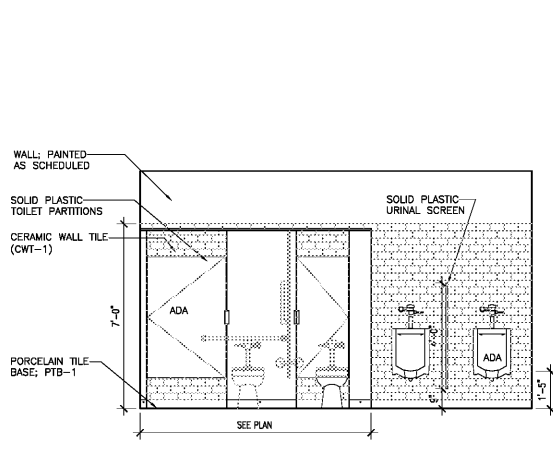
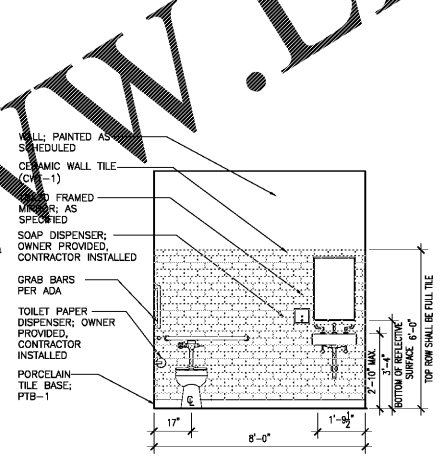
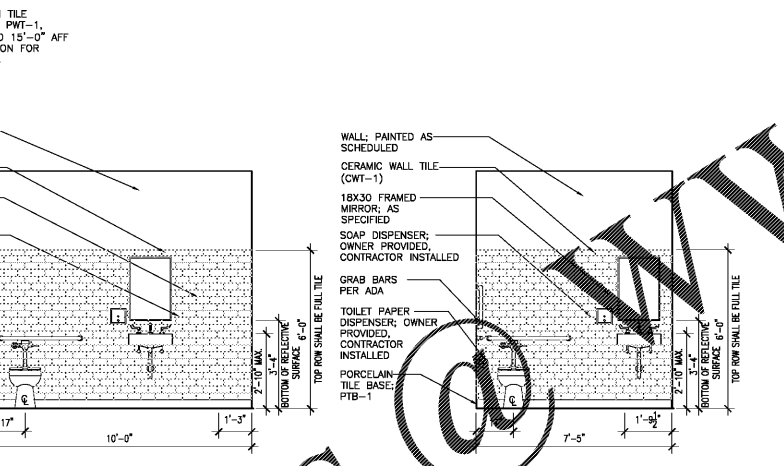
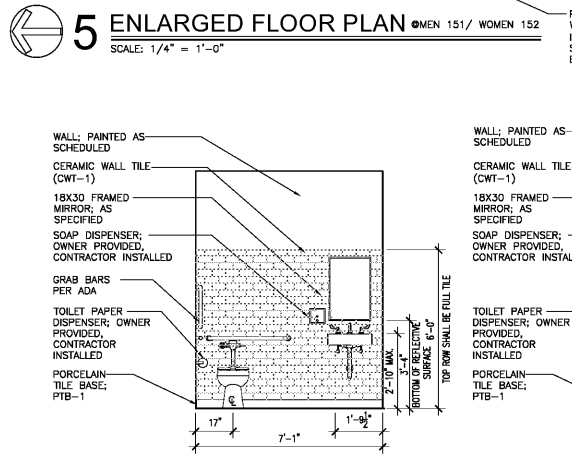
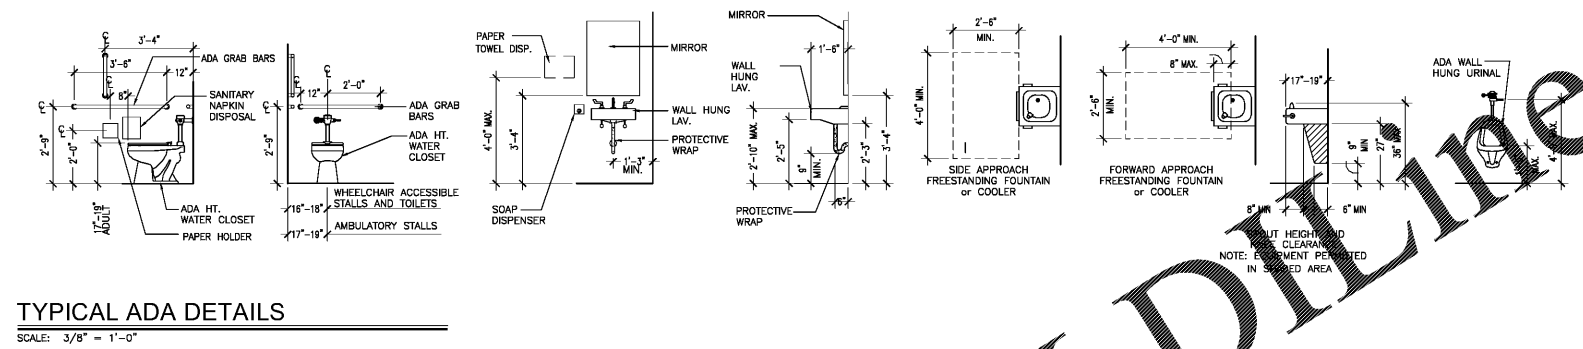


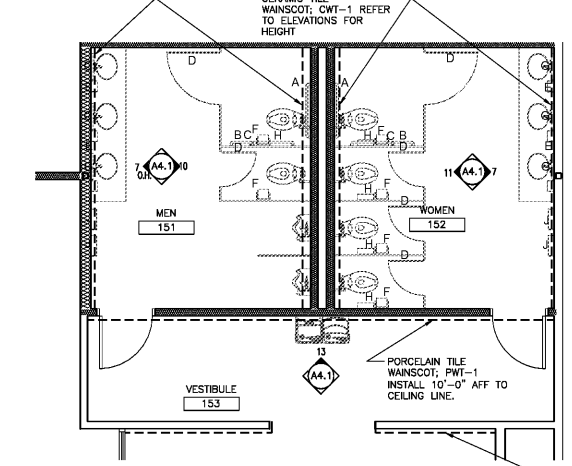


LATHAN ASSOCIATES ARCHITECTS, P.C.
300 CHASE PARK SOUTH
SUITE 202 HOUSTON, ALABAMA 35244
PH 205-988-9112 FAX 205-988-9186

TOILET ACCESSORY LEGEND	
A	36" S.S. GRAB BAR
B	42" S.S. GRAB BAR
C	18" S.S. GRAB BAR (VERTICAL)
D	COAT HOOK
E	SOAP DISPENSER
F	TOILET TISSUE DISPENSER
G	FRAMED MIRROR 18" X 30"
H	FEMINE NAPKIN DISPOSAL
J	ELECTRIC HAND DRYER
K	MOP RACK
L	BABY CHANGING STATION

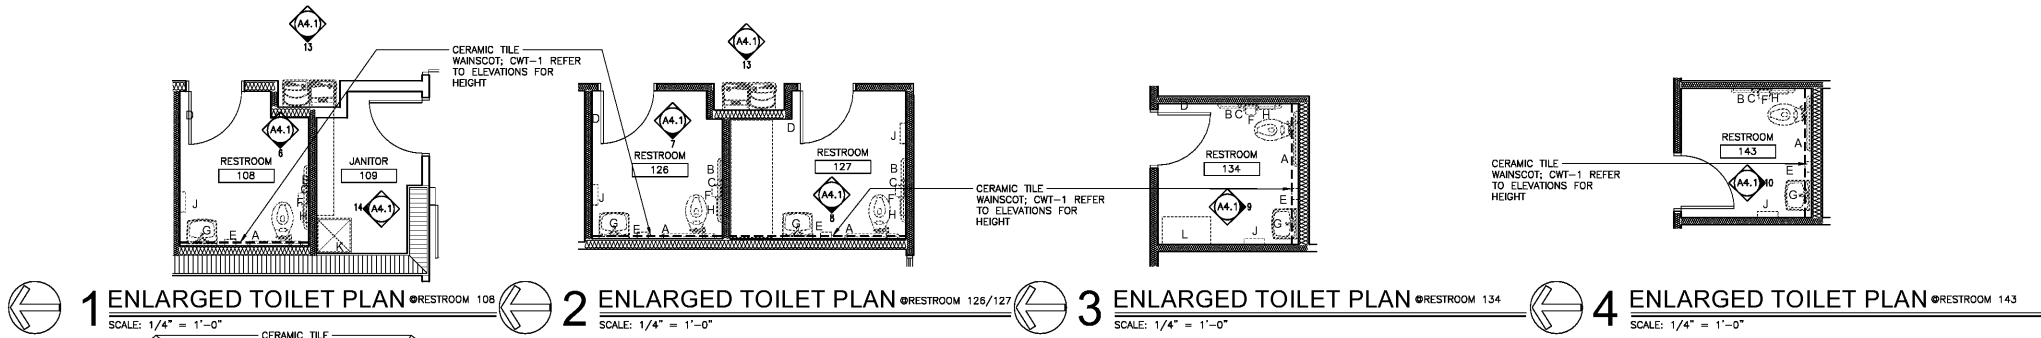

NEW PUBLIC LIBRARY FOR THE CITY OF OPELIKA
GLENN STREET
OPELIKA, ALABAMA 36801

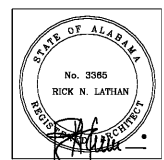

SHEET TITLE:
TOILET PLANS, ELEVATIONS,
AND DETAILS

PROJ. MGR.: S. CALMA
DRAWN: BL
DATE: JUNE 01, 2020
CHECKED BY:
REVISIONS:

JOB NO. 19-32
SHEET NO.
A4.1
30 OF 37
SEQUENCE NO:
41 / 90

