


LATHAN ASSOCIATES ARCHITECTS, P.C.
 300 CHASE PARK SOUTH
 SUITE 202 HOUSTON, ALABAMA 35244
 P: 205-988-9112 F: 205-988-9186


NEW PUBLIC LIBRARY FOR THE CITY OF OPELIKA
 GLENN STREET
 OPELIKA, ALABAMA 36801

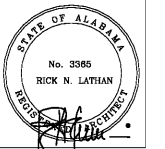

SHEET TITLE:
 INTERIOR ELEVATIONS

PROJ. MGR.: S. CALMA
 DRAWN: BL
 DATE: JUNE 01, 2020
 CHECKED BY:
 REVISIONS:

JOB NO. 19-32
 SHEET NO.
A5.1
 31 OF 37
 SEQUENCE NO:
 42 / 90

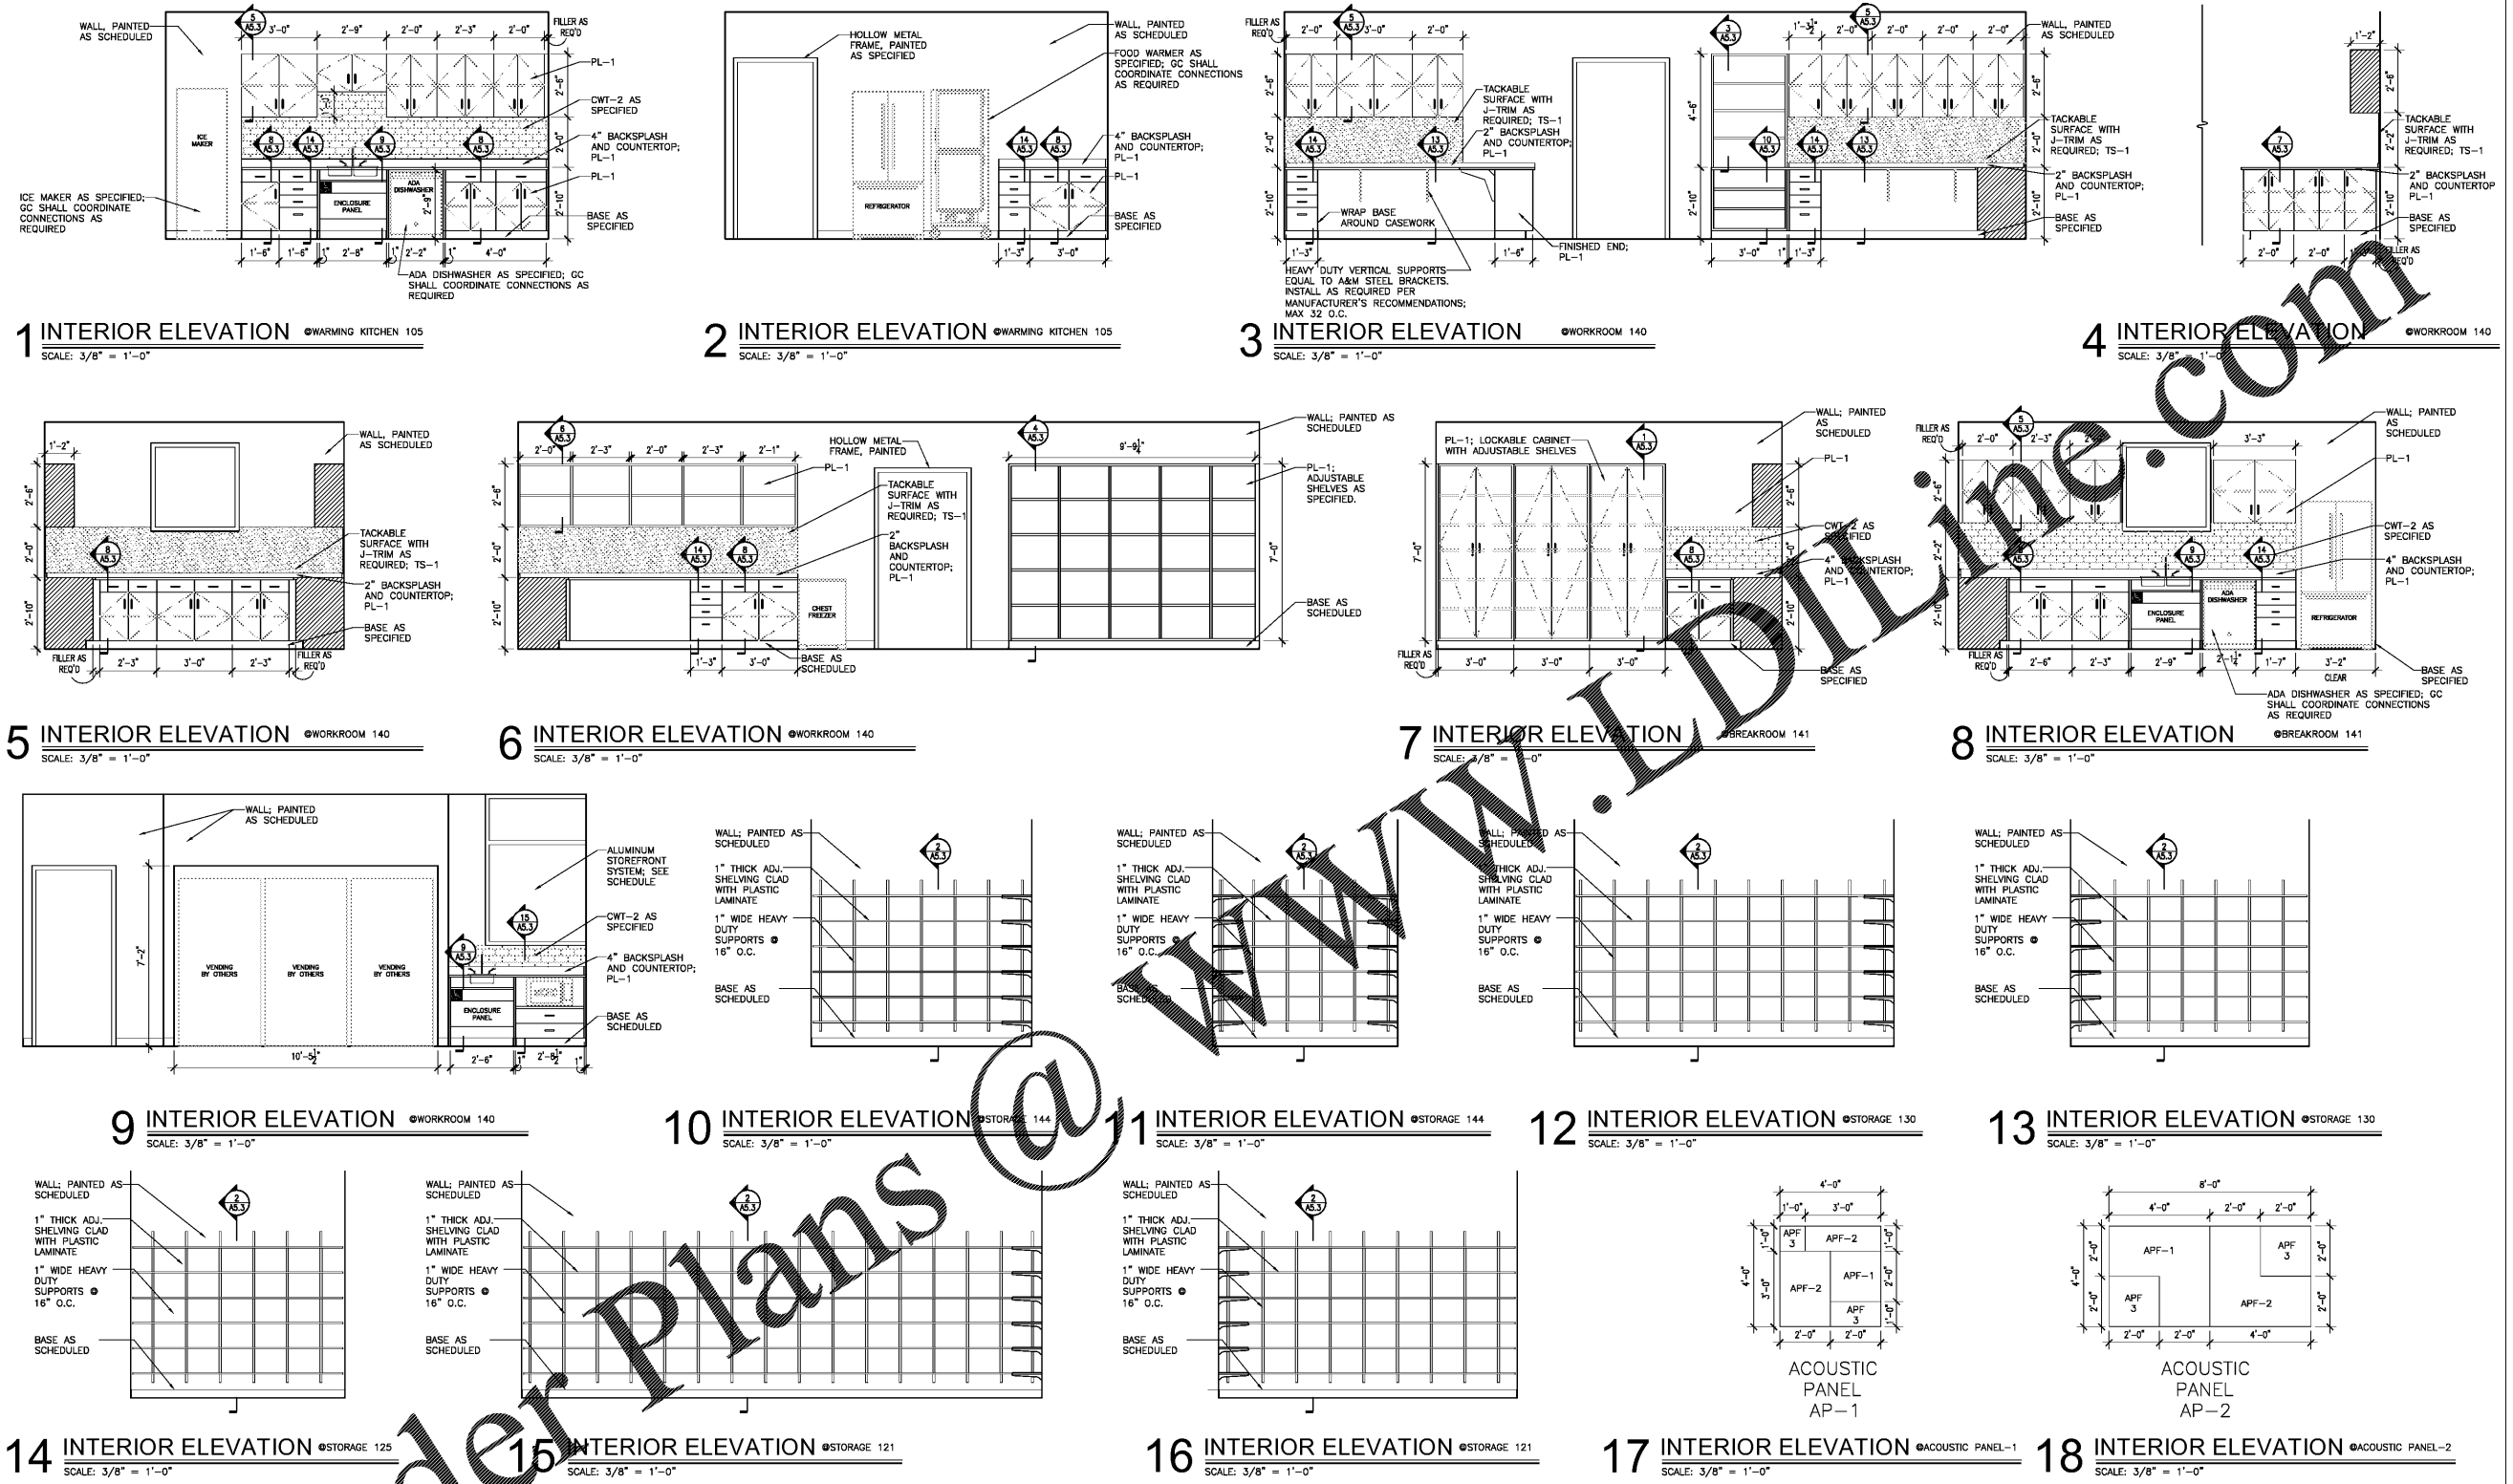

Order Plans @