




**1 Elevation**  
 S4.1 1/4" = 1'-0"

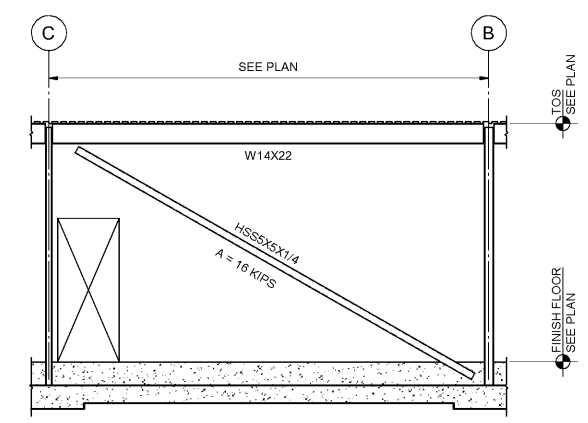


**2 Elevation**  
 S4.1 1/4" = 1'-0"

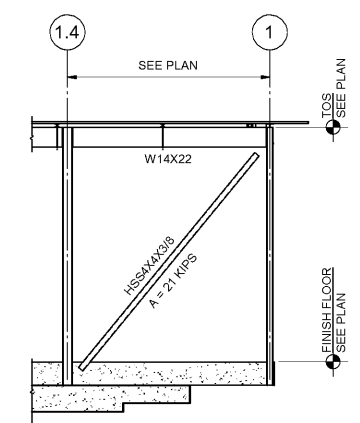


**3 Elevation**  
 S4.1 1/4" = 1'-0"

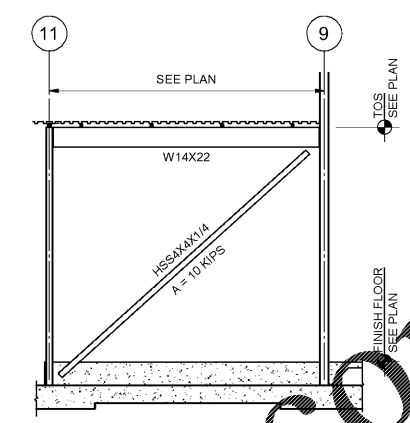


**4 Elevation**  
 S4.1 1/4" = 1'-0"

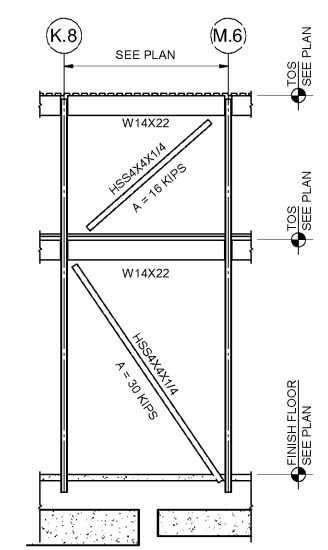


**5 Elevation**  
 S4.1 1/4" = 1'-0"

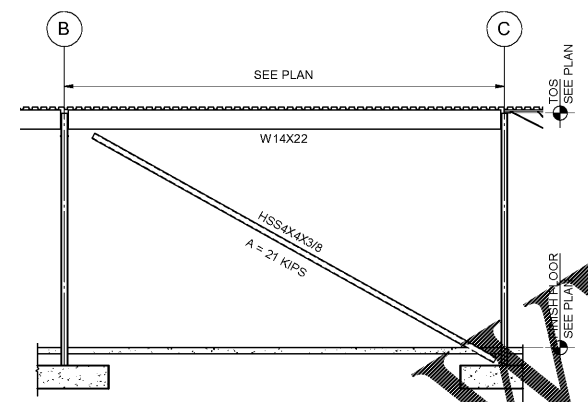


**6 Elevation**  
 S4.1 1/4" = 1'-0"

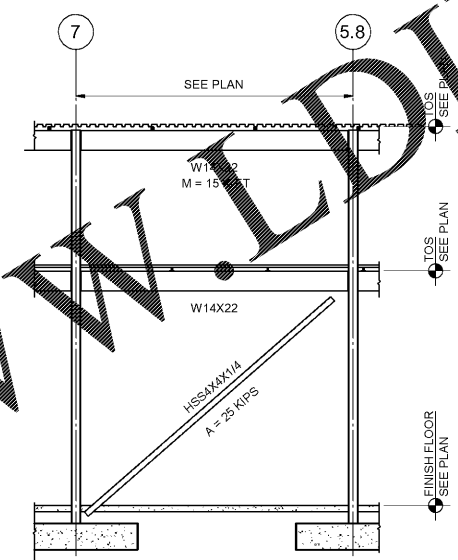


**7 Elevation**  
 S4.1 1/4" = 1'-0"

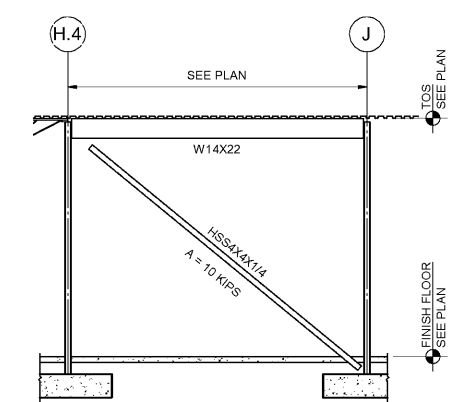


**8 Elevation**  
 S4.1 1/4" = 1'-0"

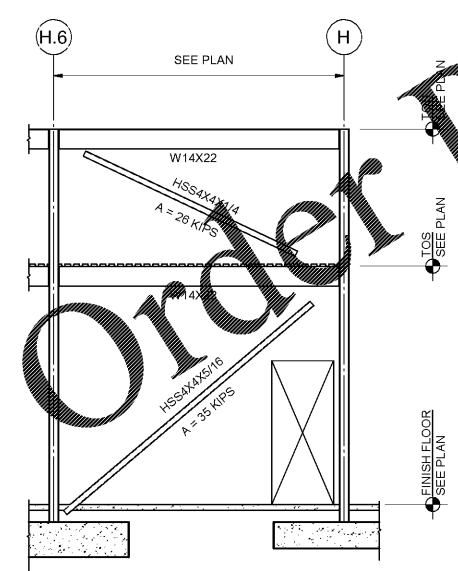

**9 Elevation**  
 S4.1 1/4" = 1'-0"

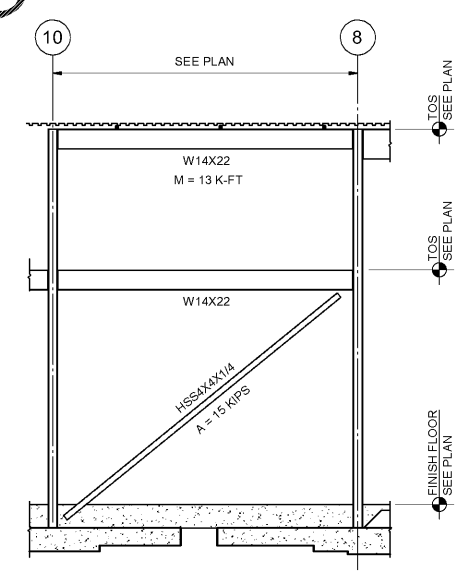

**10 Elevation**  
 S4.1 1/4" = 1'-0"

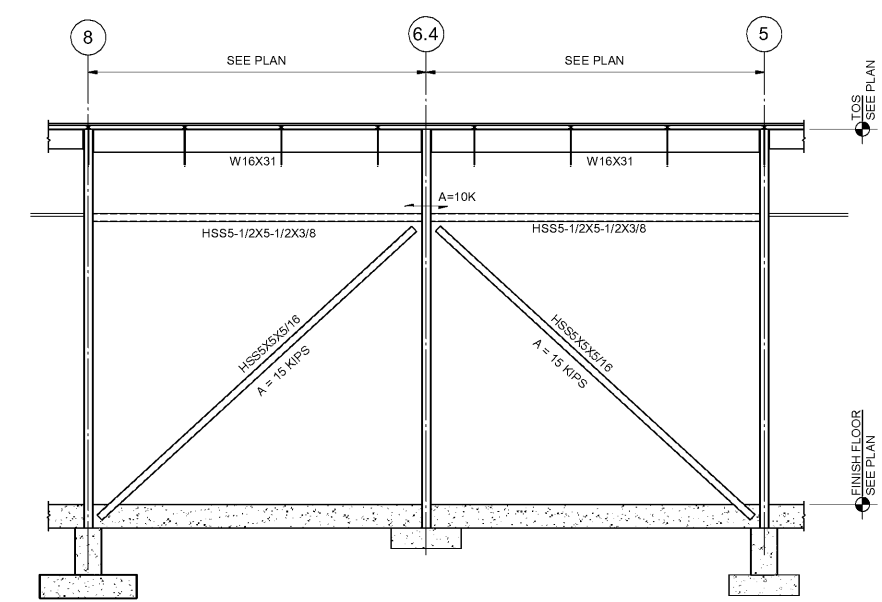

**11 Elevation**  
 S4.1 1/4" = 1'-0"

Order Plans @ WWW.LDILine.com

**NEW LIBRARY FOR THE CITY OF OPELIKA**  
 GLENN STREET  
 OPELIKA, ALABAMA 36601



SHEET TITLE:  
 ELEVATIONS

PROJ. MGR.:	AC	
DRAWN:	MBJ	
DATE:	JUNE 1, 2020	
CHECKED BY:	BRH	
REVISIONS:		
#	Description	Date

JOB NO. **19-32**  
 SHEET NO. **S4.1**  
 18 OF 18

SEQUENCE NO. 66 / 90

