


NOTE:
FURNITURE IS SHOWN FOR REFERENCE ONLY

FURNITURE LEGEND:

- Ⓐ LOBBY CHAIRS
- Ⓑ COFFEE TABLE
- Ⓒ TASK CHAIR
- Ⓓ GUEST CHAIR
- Ⓔ DESK
- Ⓕ HUTCH
- Ⓖ CREDENZA
- Ⓗ BREAK ROOM TABLE
- Ⓘ BREAK ROOM CHAIRS
- Ⓚ ACCENT TABLES

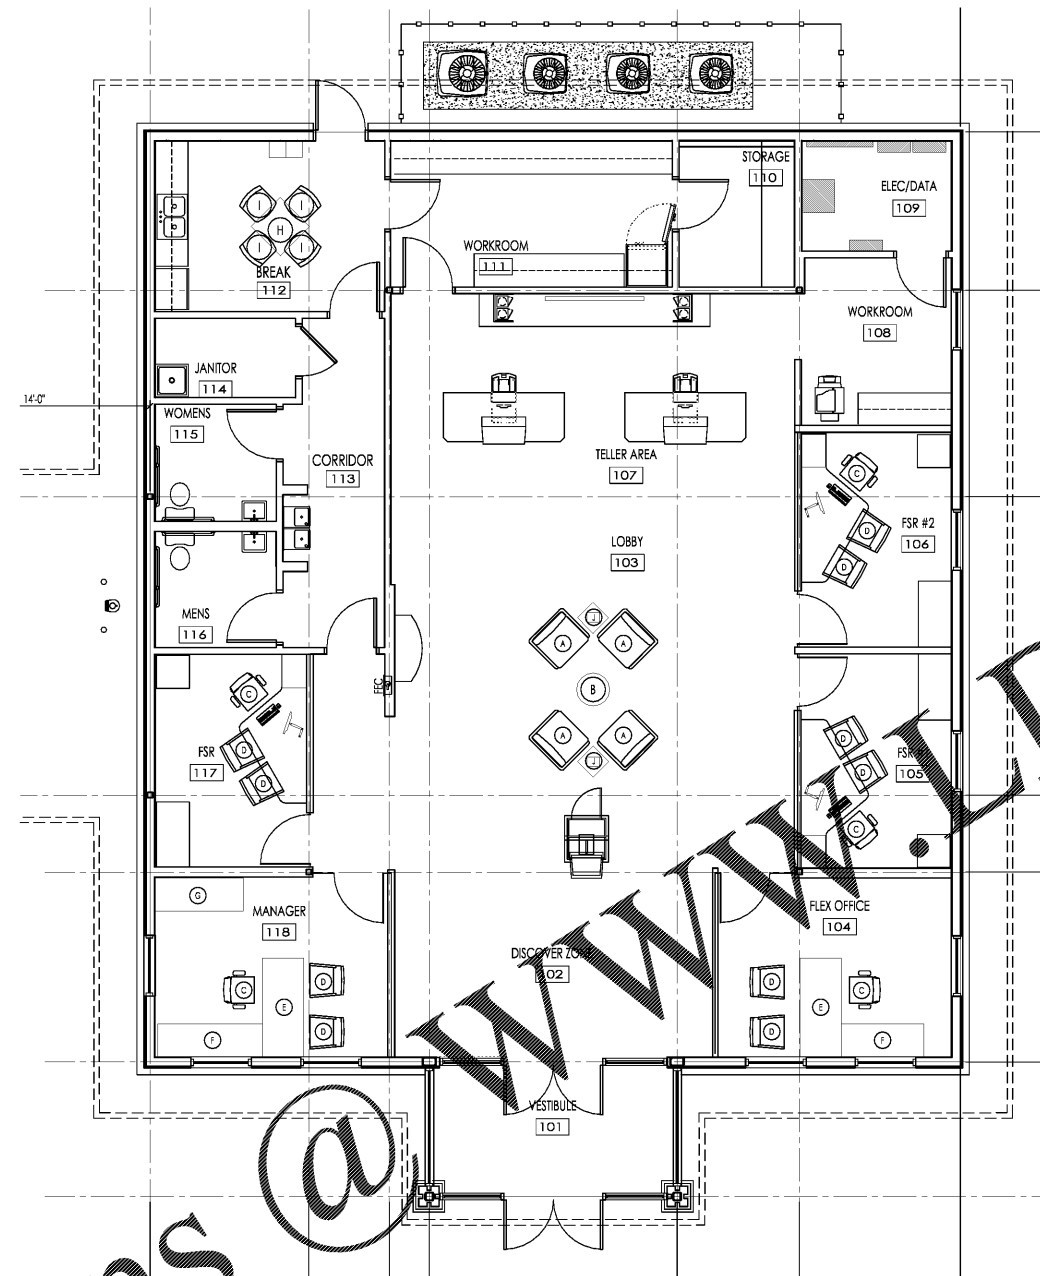

FURNITURE PLAN
3/16" = 1'-0"

WWW.LDILine.com

Order Plans @



architecture . planning . interior design

2126 Morris Avenue
Birmingham, AL 35203
Phone (205) 322-1751
Fax (205) 322-1778
email info@hplusha.com
www.hplusha.com

A New Branch Bank for
Tyndall
FEDERAL CREDIT UNION
Dothan, Alabama

RELEASES / DESCRIPTION / DATES

NOT FOR CONSTRUCTION
RELEASED FOR CONSTRUCTION

DATE 06.23.2020
DRAWN -
CHECKED -
APPROVED HHA

PROJECT NUMBER 20012.01

SHEET TITLE
FURNITURE PLAN

DRAWING NO. **A8.3**