

NOT FOR CONSTRUCTION

COPYRIGHT
THESE PLANS ARE AN INSTRUMENT OF SERVICE AND ARE THE PROPERTY OF GALLOWAY, AND MAY NOT BE DUPLICATED, REPRODUCED, OR REPRODUCED WITHOUT THE WRITTEN CONSENT OF GALLOWAY. COPYRIGHTS AND INFRINGEMENTS WILL BE ENFORCED AND PROSECUTED.

Public Storage

PUBLIC STORAGE
SEMINOLE COUNTY, FL
PS#28091


2431 S. Orange Blossom Trail
Apopka, FL

#	Date	Issue/Description
1	04/24/2020	2ND PERMIT SUBMITTAL
2	06/11/2020	3RD PERMIT SUBMITTAL


Project No.	PS000991
Drawn By	KN
Checked By	KKS

ENVELOPE DETAILS


A3.21

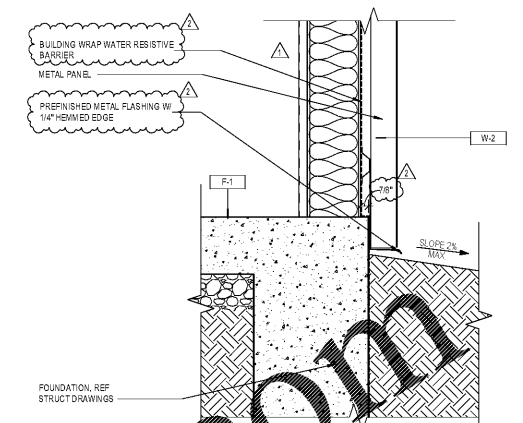


4 FOUNDATION @ METAL PANEL
SCALE: 1 1/2" = 1'-0"

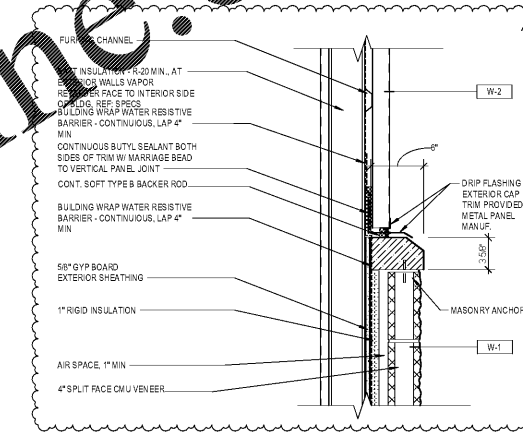


3 CMU VENEER SILL
SCALE: 1 1/2" = 1'-0"

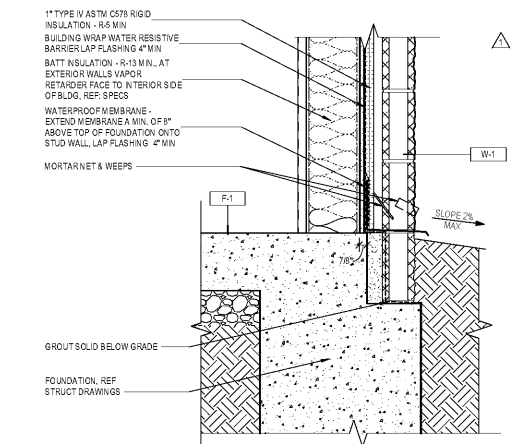


2 FOUNDATION @ CMU VENEER
SCALE: 1 1/2" = 1'-0"

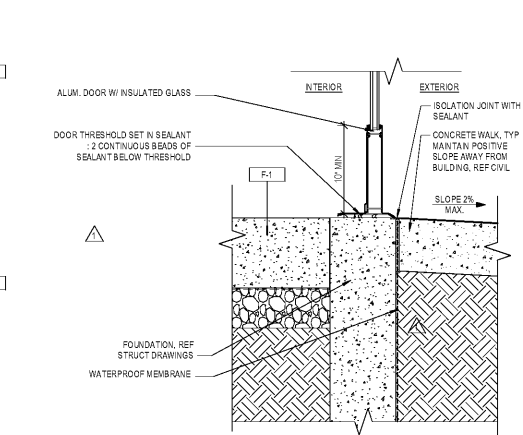


1 FOUNDATION @ STOREFRONT DOOR SILL
SCALE: 1 1/2" = 1'-0"

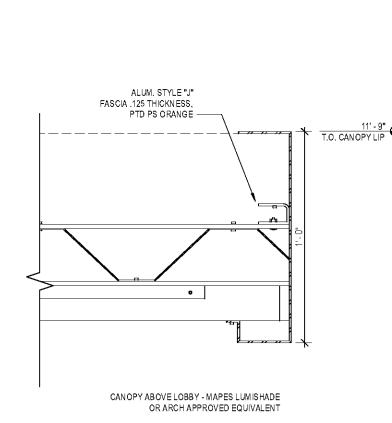


8 CANOPY FASCIA DETAIL
SCALE: 3" = 1'-0"

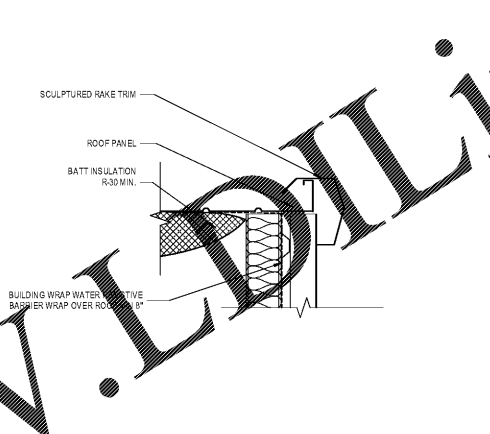


7 METAL PANEL ROOF EAVE @ RAKE
SCALE: 1 1/2" = 1'-0"

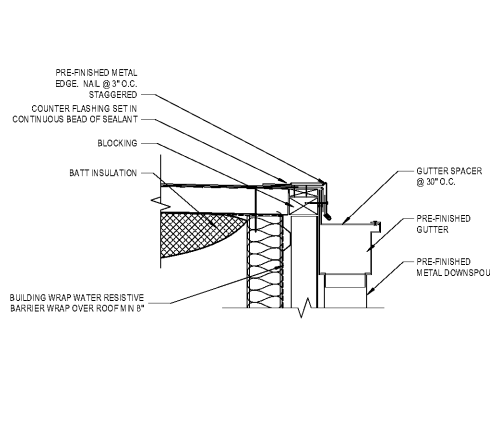

6 METAL PANEL ROOF EAVE @ GUTTER
SCALE: 1 1/2" = 1'-0"

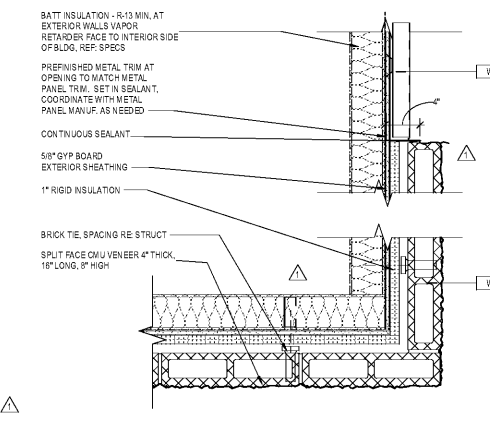


5 CMU TO METAL PANEL @ CORNER
SCALE: 1 1/2" = 1'-0"

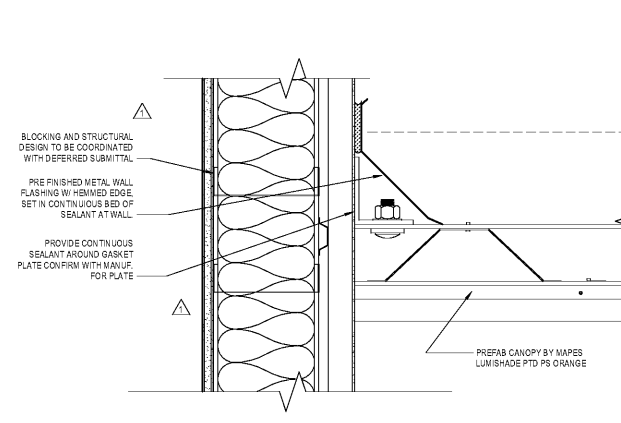


12 METAL PANEL ROOF @ CANOPY
SCALE: 3" = 1'-0"



9 ROOF TRANSITION DETAIL
SCALE: 1 1/2" = 1'-0"

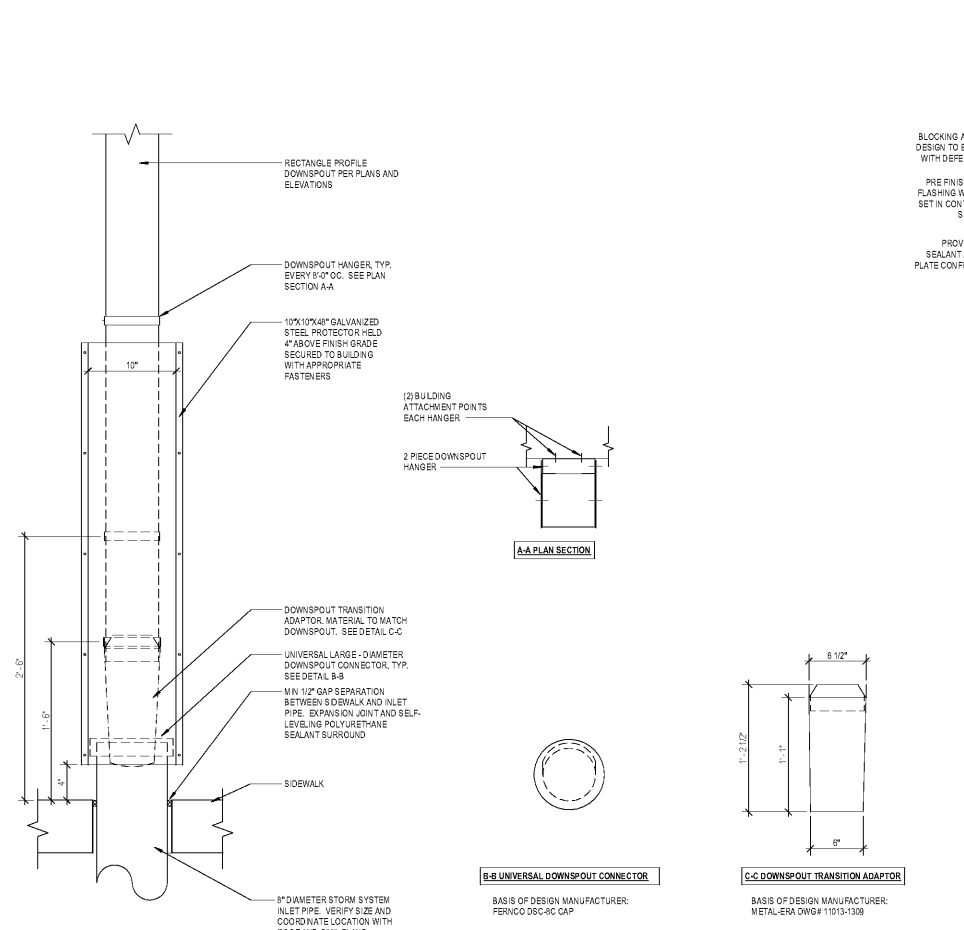

14 DOWNSPOUT AT SIDEWALK
SCALE: 1 1/2" = 1'-0"

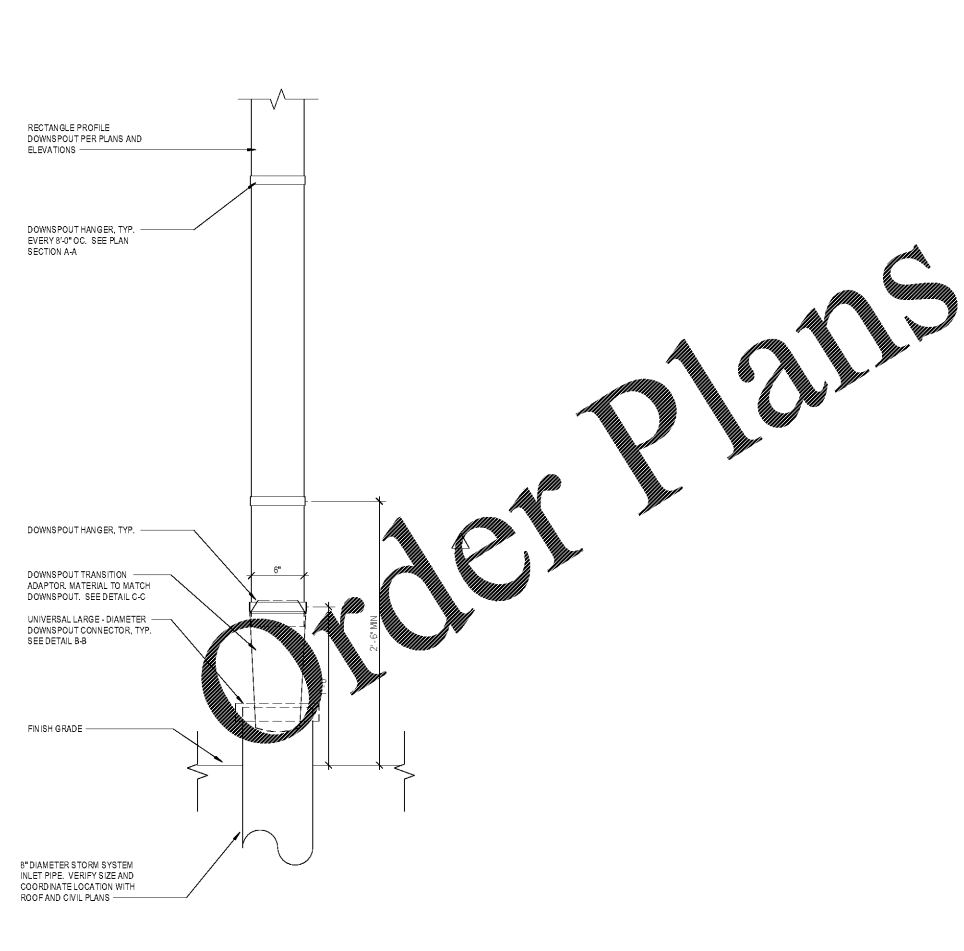

13 TYPICAL DOWNSPOUT
SCALE: 1 1/2" = 1'-0"

08/20/2020 2:41:27 PM