



COPYRIGHT
THESE PLANS ARE AN INSTRUMENT OF SERVICE
AND ARE THE PROPERTY OF GALLOWAY, AND MAY
NOT BE DUPLICATED, DISCLOSED OR
REPRODUCED WITHOUT THE WRITTEN CONSENT
OF GALLOWAY. COPYRIGHTS AND INFRINGEMENTS
WILL BE ENFORCED AND PROSECUTED.


Public Storage

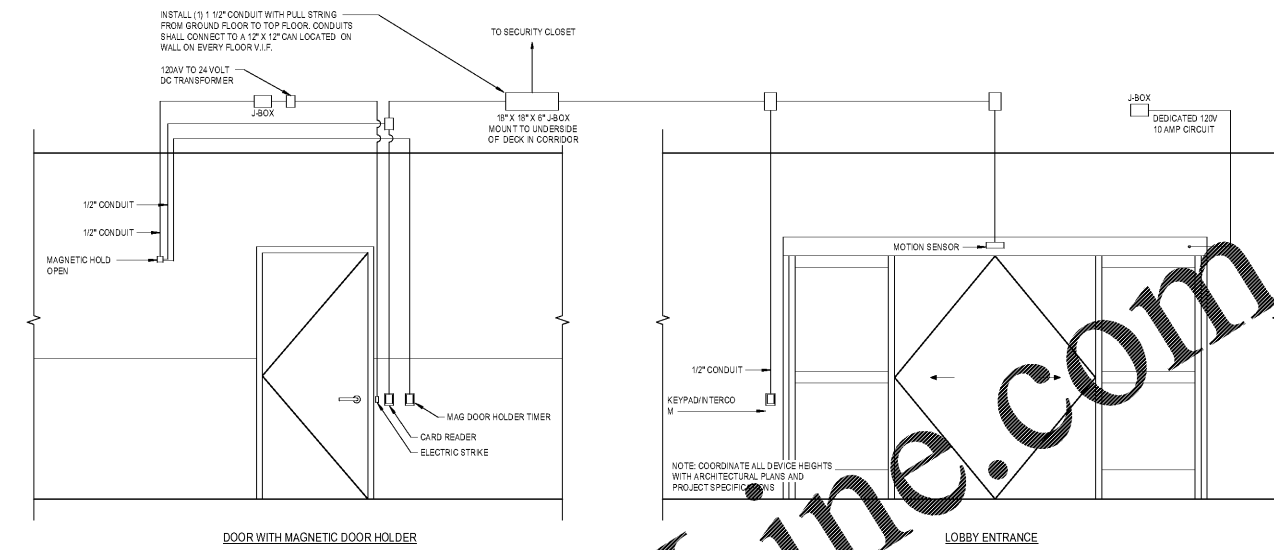


1 DOOR SECURITY DETAILS
SCALE: 1/2" = 1'-0"

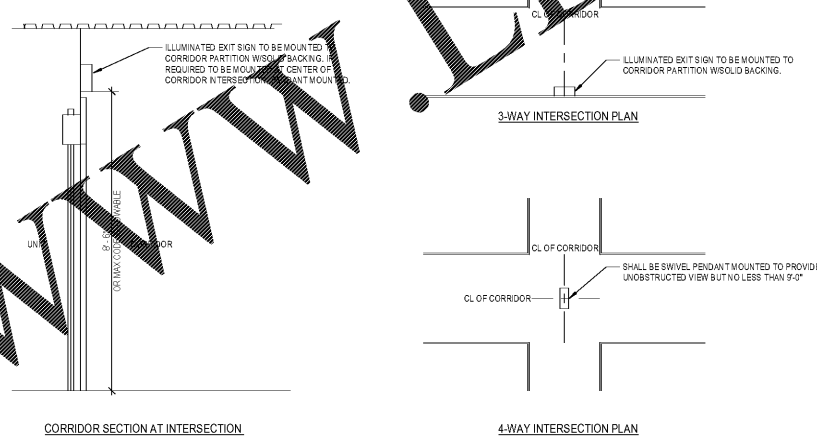

2 TYPICAL EXIT SIGN PLACEMENT
SCALE: 1/2" = 1'-0"

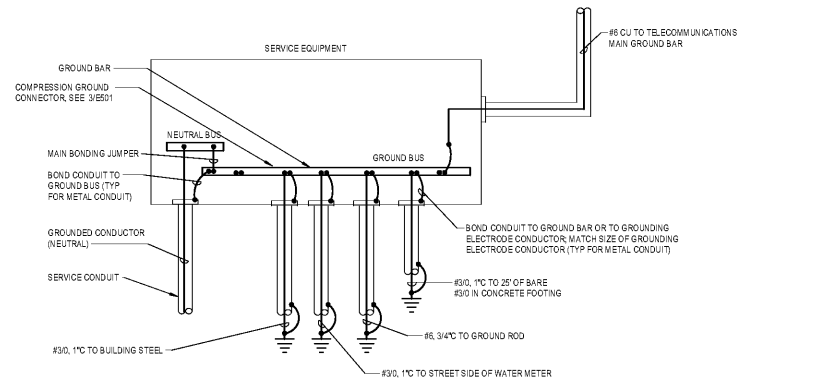

4 SERVICE GROUNDING
SCALE: 1/8" = 1'-0"

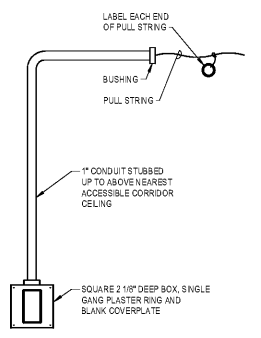

3 COMMUNICATIONS ROUGH-IN
SCALE: 1/8" = 1'-0"

PUBLIC STORAGE
SEMINOLE COUNTY, FL
PS#28091
2431 Orange Blossom Trail
Apopka, FL

#	Date	Issue/Description
1	03/02/2020	PERMIT SUBMITTAL

Project No: P800991
Drawn By: Author
Checked By: Checker

E5.01

Order Plans @ www.LDILine.com

03/02/2020 9:55:47 AM