


C SIDEWALL FRAMING ELEVATION... BUILDING "1"
 S7 SCALE: 1/4" = 1'-0"


A ENDWALL FRAMING ELEVATION... BUILDING "1"
 S7 SCALE: 1/4" = 1'-0"

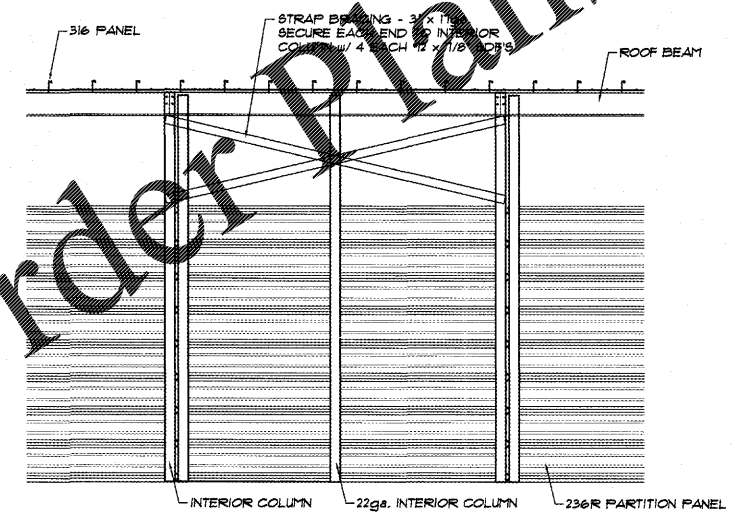

B STRAP BRACING DETAIL
 S7 SCALE: 3/8" = 1'-0"

THIS ITEM HAS BEEN DIGITALLY SIGNED AND SEALED BY REED SELF ON THE DATE ADJACENT TO THE SEAL. PRINTED COPIES ARE NOT CONSIDERED SIGNED AND SEALED AND THE SIGNATURE MUST BE VERIFIED ON ANY ELECTRONIC COPIES

Order Plans @ WWW.LDILine.com

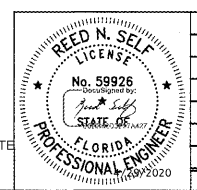

DATE:	2/11/20
DRAWN BY:	J. MORRISON
SCALE:	AS NOTED
APPROVED BY:	
REVISIONS	
3/9/20	JCM

BETCO
 228 COMMERCE BLVD.
 STATESVILLE, NC 28625
 (800) 654-7813

PROJECT NAME:	PUBLIC STORAGE - PS#28091
PROJECT ADDRESS:	APOPKA, FLORIDA
OWNER:	JANUS INTERNATIONAL
SHEET TITLE:	FRAMING ELEVATIONS & DETAIL BUILDING "1"
PROJECT NO.:	FL20016
DRAWING NUMBER:	S7 of 9