




1 LONGITUDINAL BUILDING SECTION
A3.0 SCALE 1/4" = 1'-0"

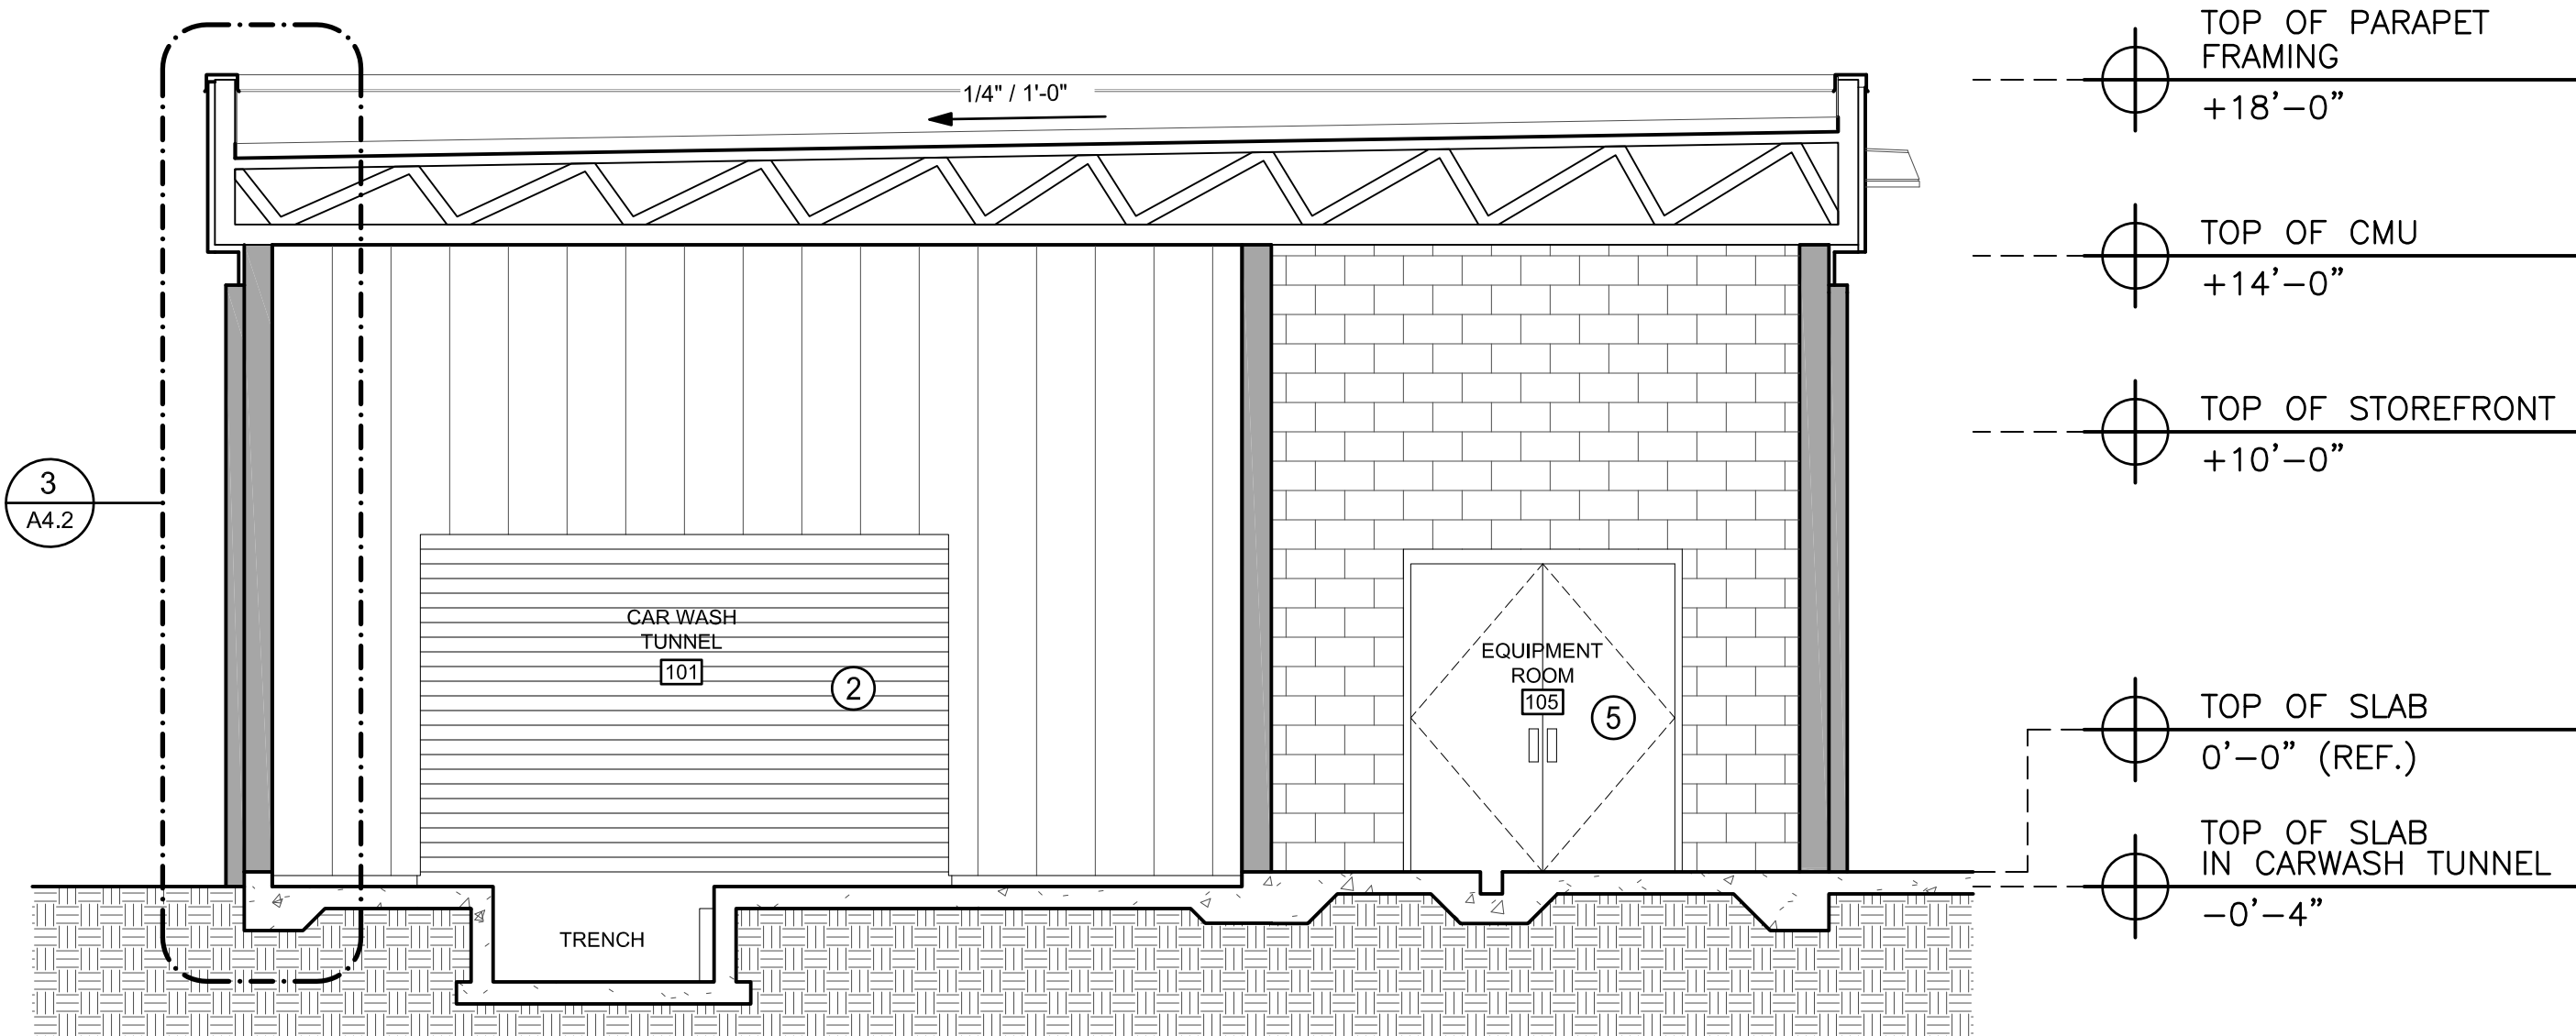


2 TRANSVERSE BUILDING SECTION
A3.0 SCALE 1/4" = 1'-0"

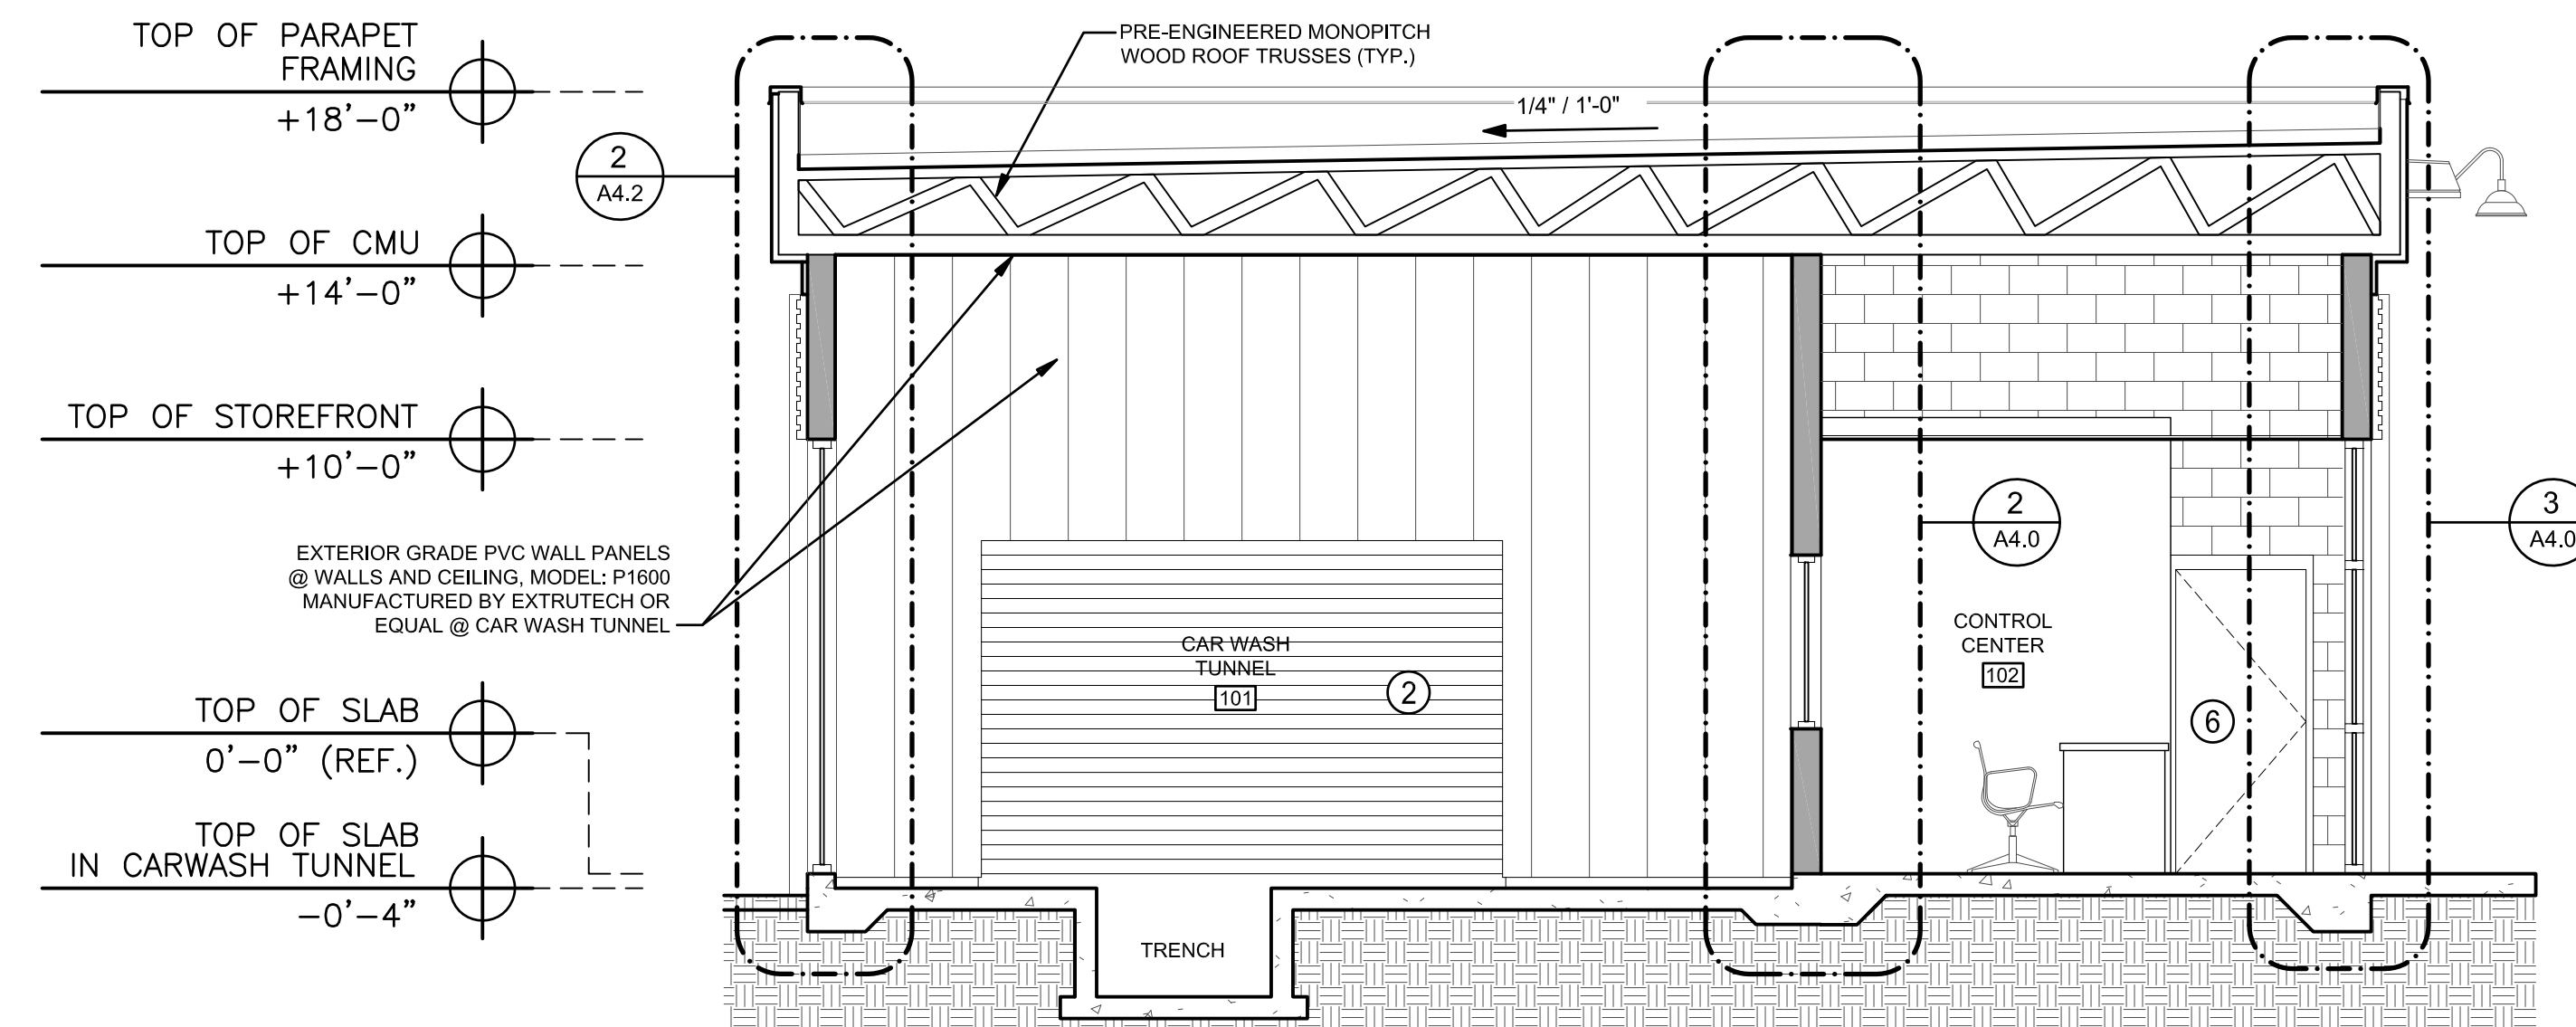

3 TRANSVERSE BUILDING SECTION
A3.0 SCALE 1/4" = 1'-0"

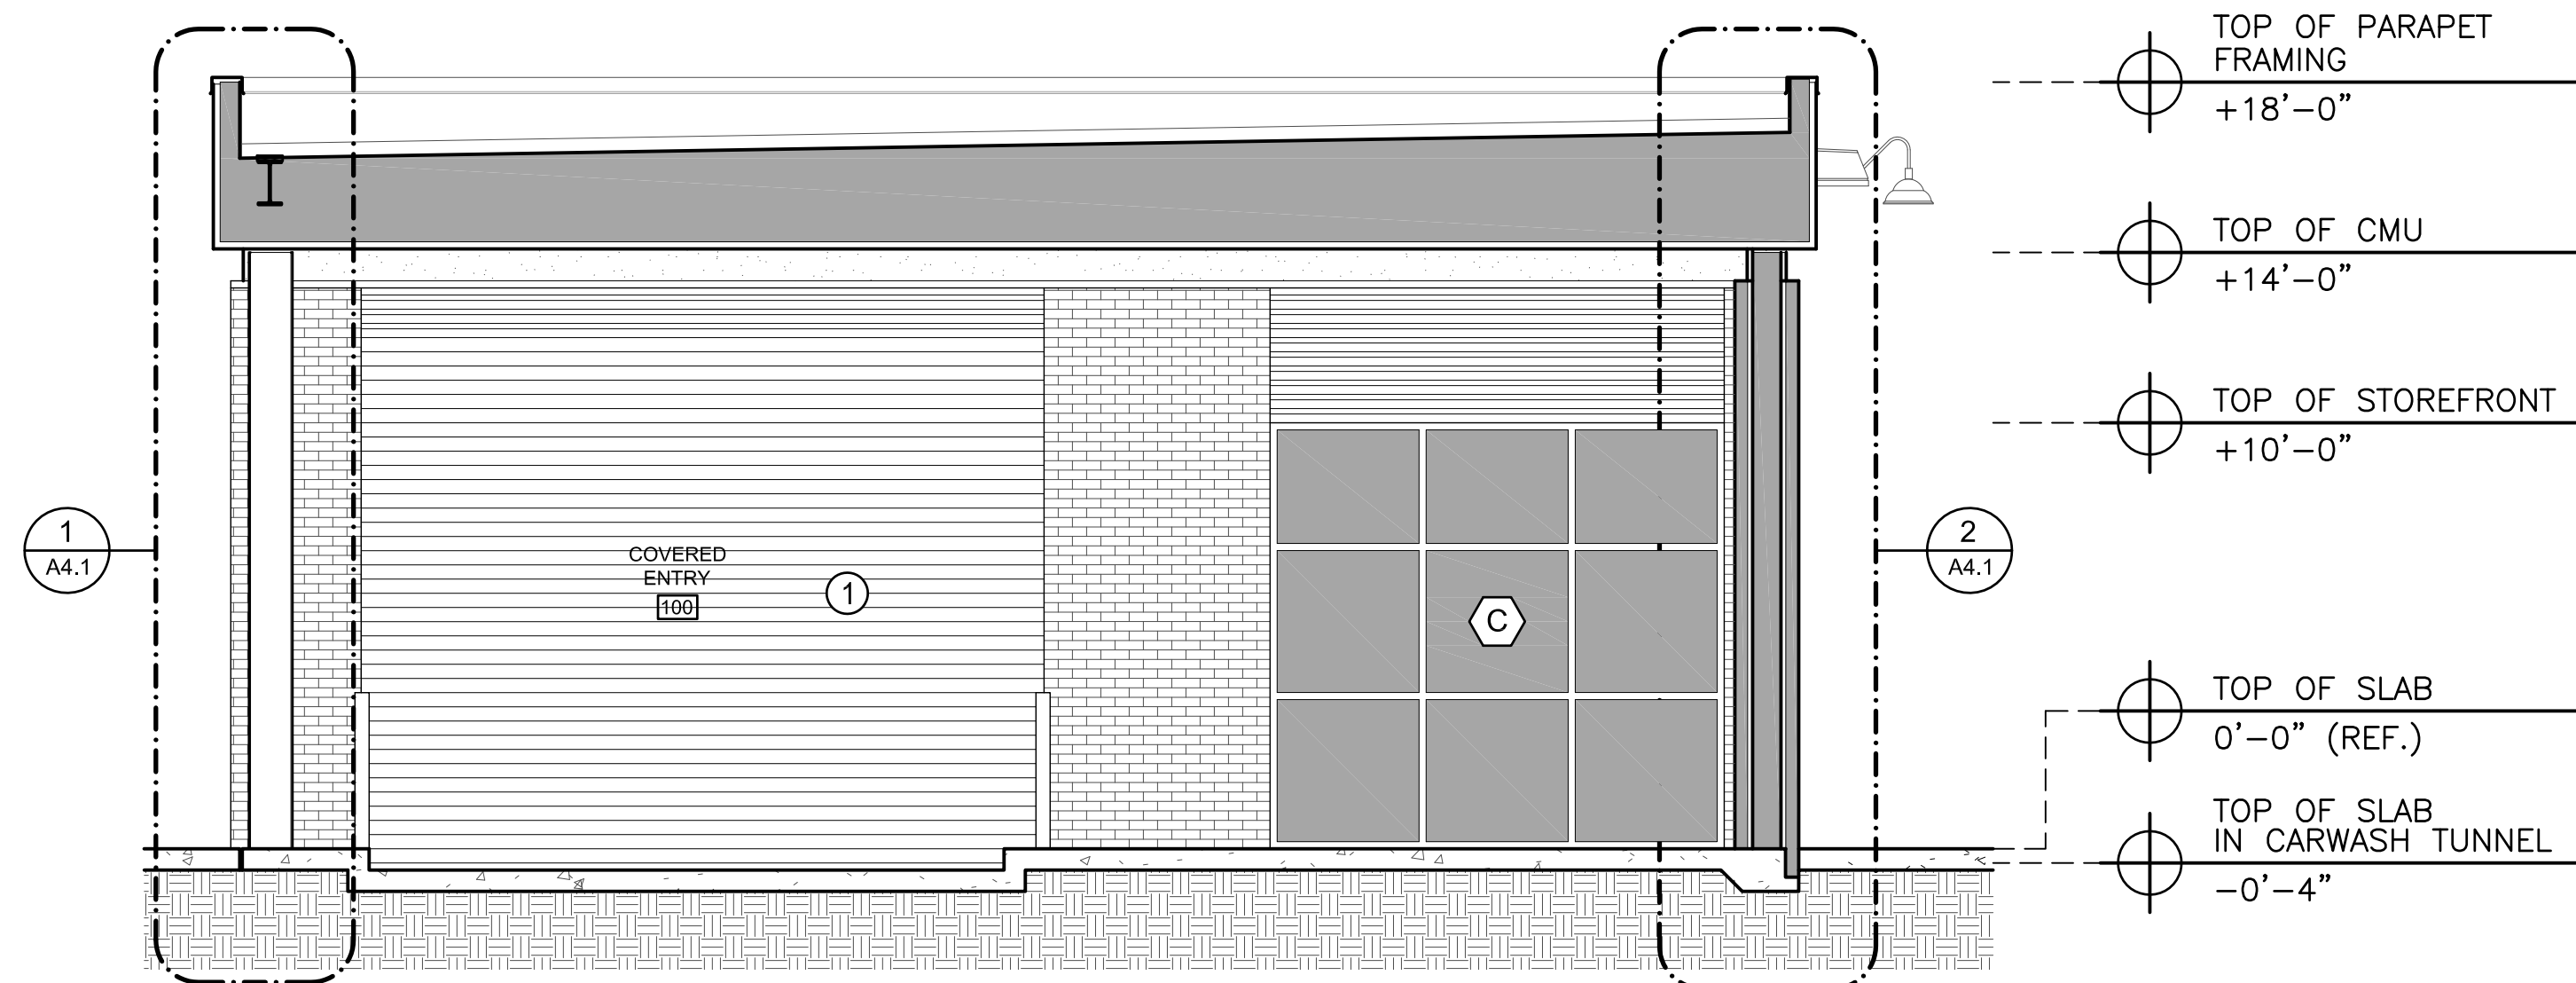

4 TRANSVERSE BUILDING SECTION
A3.0 SCALE 1/4" = 1'-0"

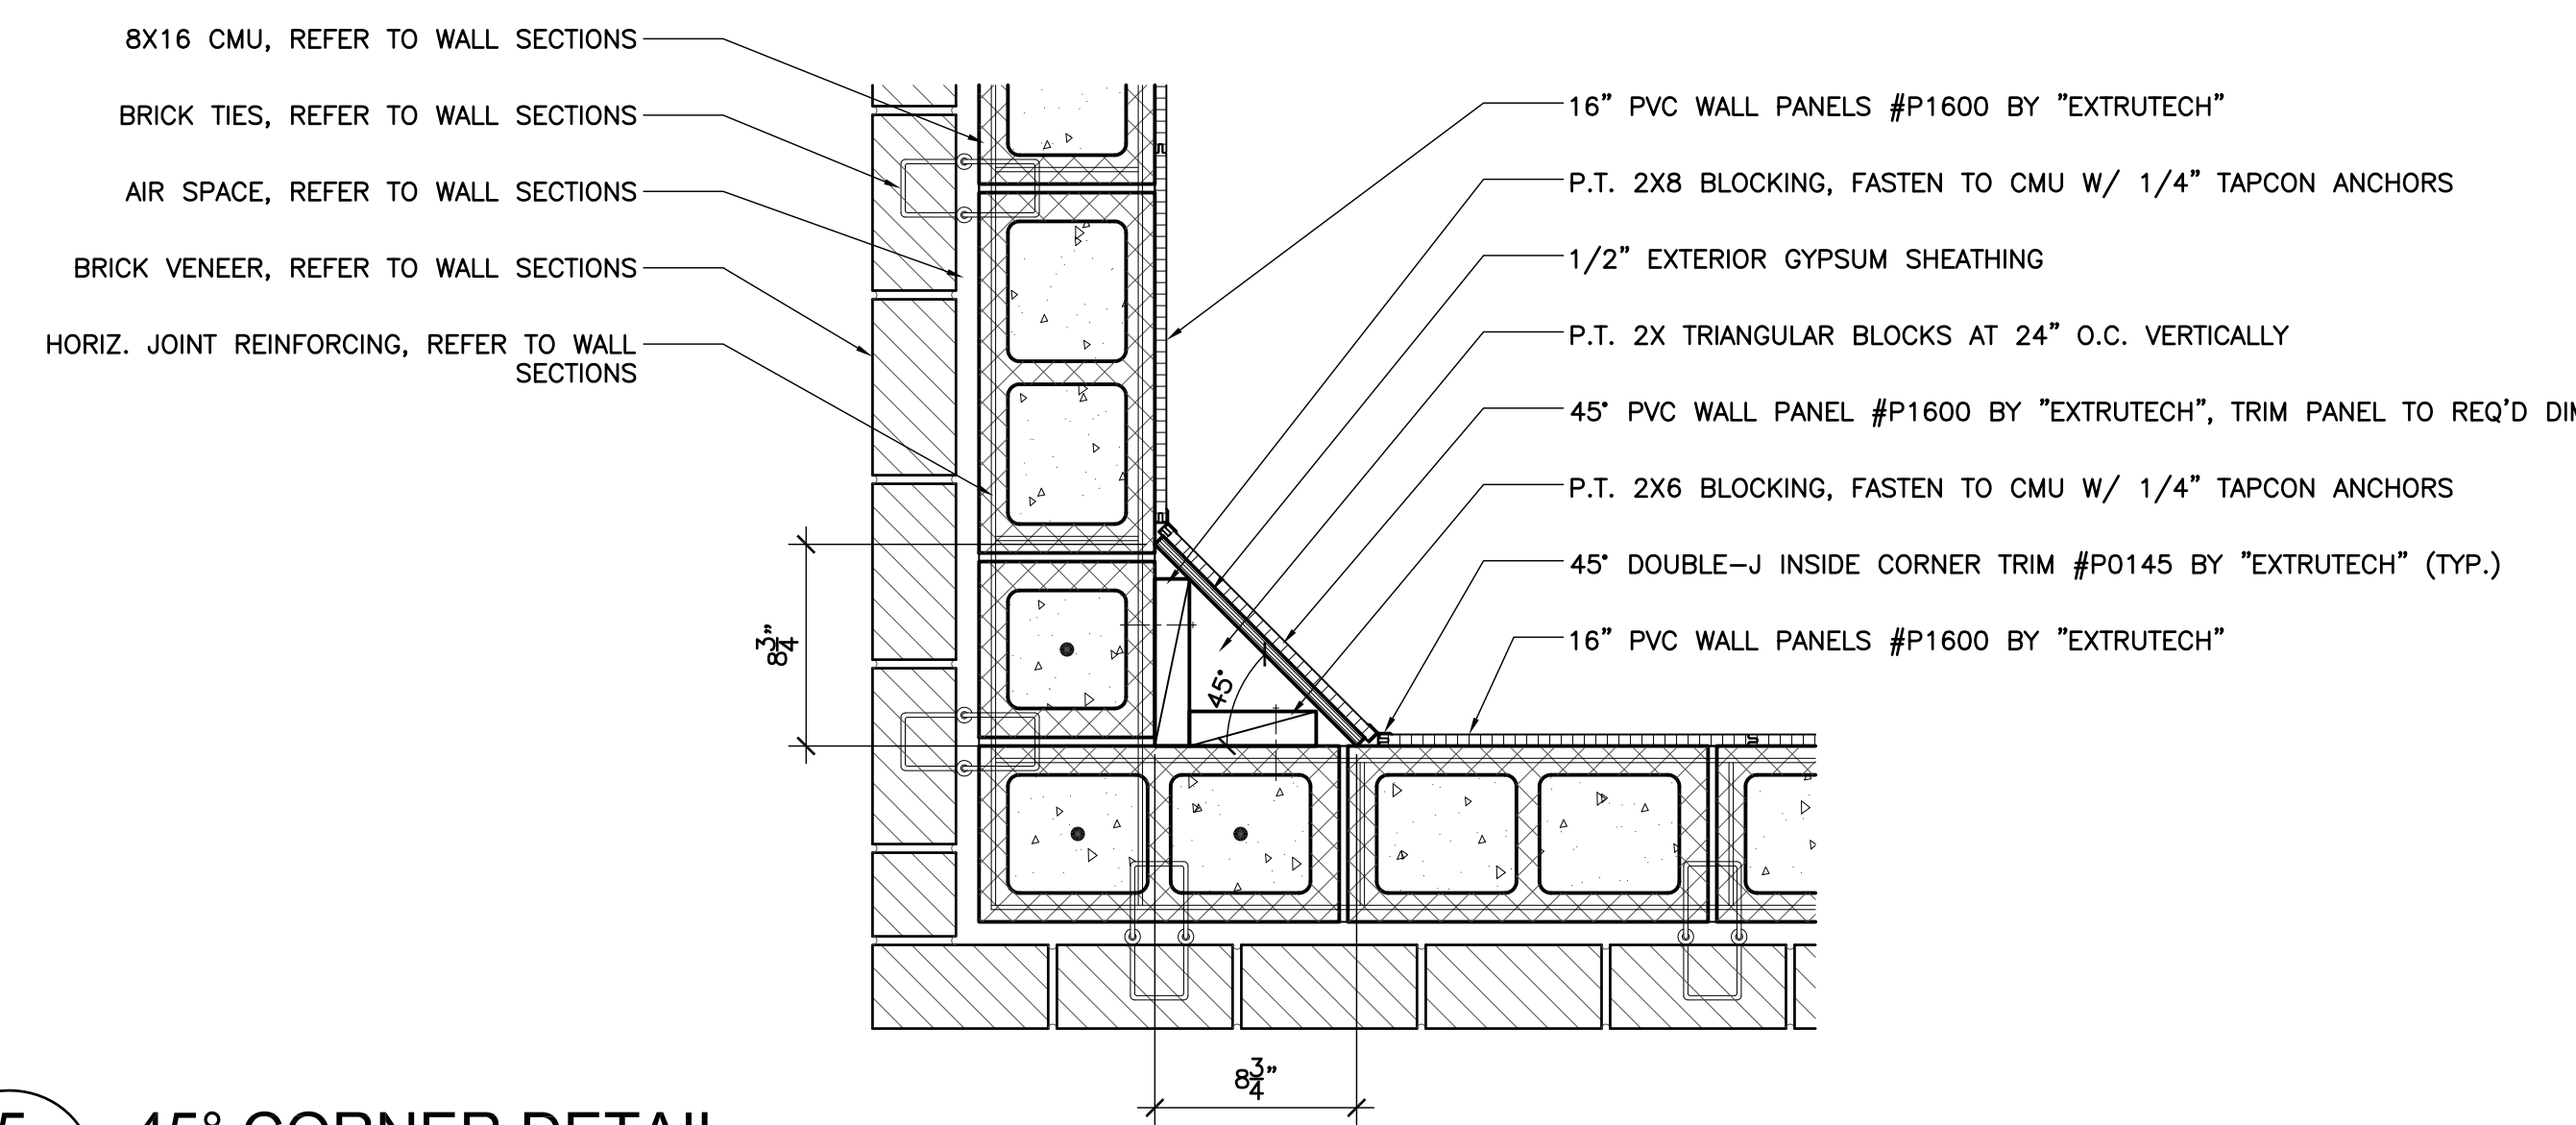

5 45° CORNER DETAIL
A3.0 SCALE 1-1/2" = 1'-0"

CONNECTION ARCHITECTS, INC. IS AN EQUAL OPPORTUNITY AFFIRMATIVE ACTION EMPLOYER. ANY STATEMENT OR ACTION THAT DISCRIMINATES OR APPEARS TO DISCRIMINATE ON THE BASIS OF RACE, ETHNICITY, GENDER, RELIGION, NATIONAL ORIGIN, ANCESTRY, AGE, SEX, OR SEXUAL ORIENTATION IS PROHIBITED. THIS DOCUMENT MAY BE REPRODUCED, STORED IN A RETRIEVAL SYSTEM, OR TRANSMITTED IN ANY FORM OR BY ANY MEANS, ELECTRONIC, MECHANICAL, PHOTOCOPIING, RECORDING, OR OTHERWISE, WITHOUT THE PRIOR WRITTEN PERMISSION OF CONN ARCHITECTS, INC.