


TYPICAL SELF CLEAN CHASEWAY INSTALLATION DETAIL
N.T.S.

CHASEWAYS NOTES

- SLOPE CHASEWAYS TO DRAIN INTO TRENCH
- 90° BENDS IN CHASEWAYS SHALL BE MADE USING "SWEEP" ELBOWS OR TWO (2) 45° ELBOWS OR "SWEEP" TEE WHEN APPLICABLE.

◆ 19" BOTTOM OF PIPE.

NO.	CHASEWAY SCHEDULE		
A	4" PVC PIPE	ROLLER UP	PNEUMATIC
B	4" PVC PIPE	PREP. GUN STATION	WATER
C	4" PVC PIPE	ENTRANCE ARCH	
D	4" PVC PIPE	FLOOR SWITCH	ELECTRIC
E	4" PVC PIPE	FLOOR APPLICATOR	CHEMICAL DISTRIBUTION
F	4" PVC PIPE	DRAIN	
G	4" PVC PIPE	TSA	CHEMICAL
H	4" PVC PIPE	CONVEYOR	HYDRAULIC
I	2" PVC PIPE	ANTI COLLISION BOX	ELECTRIC

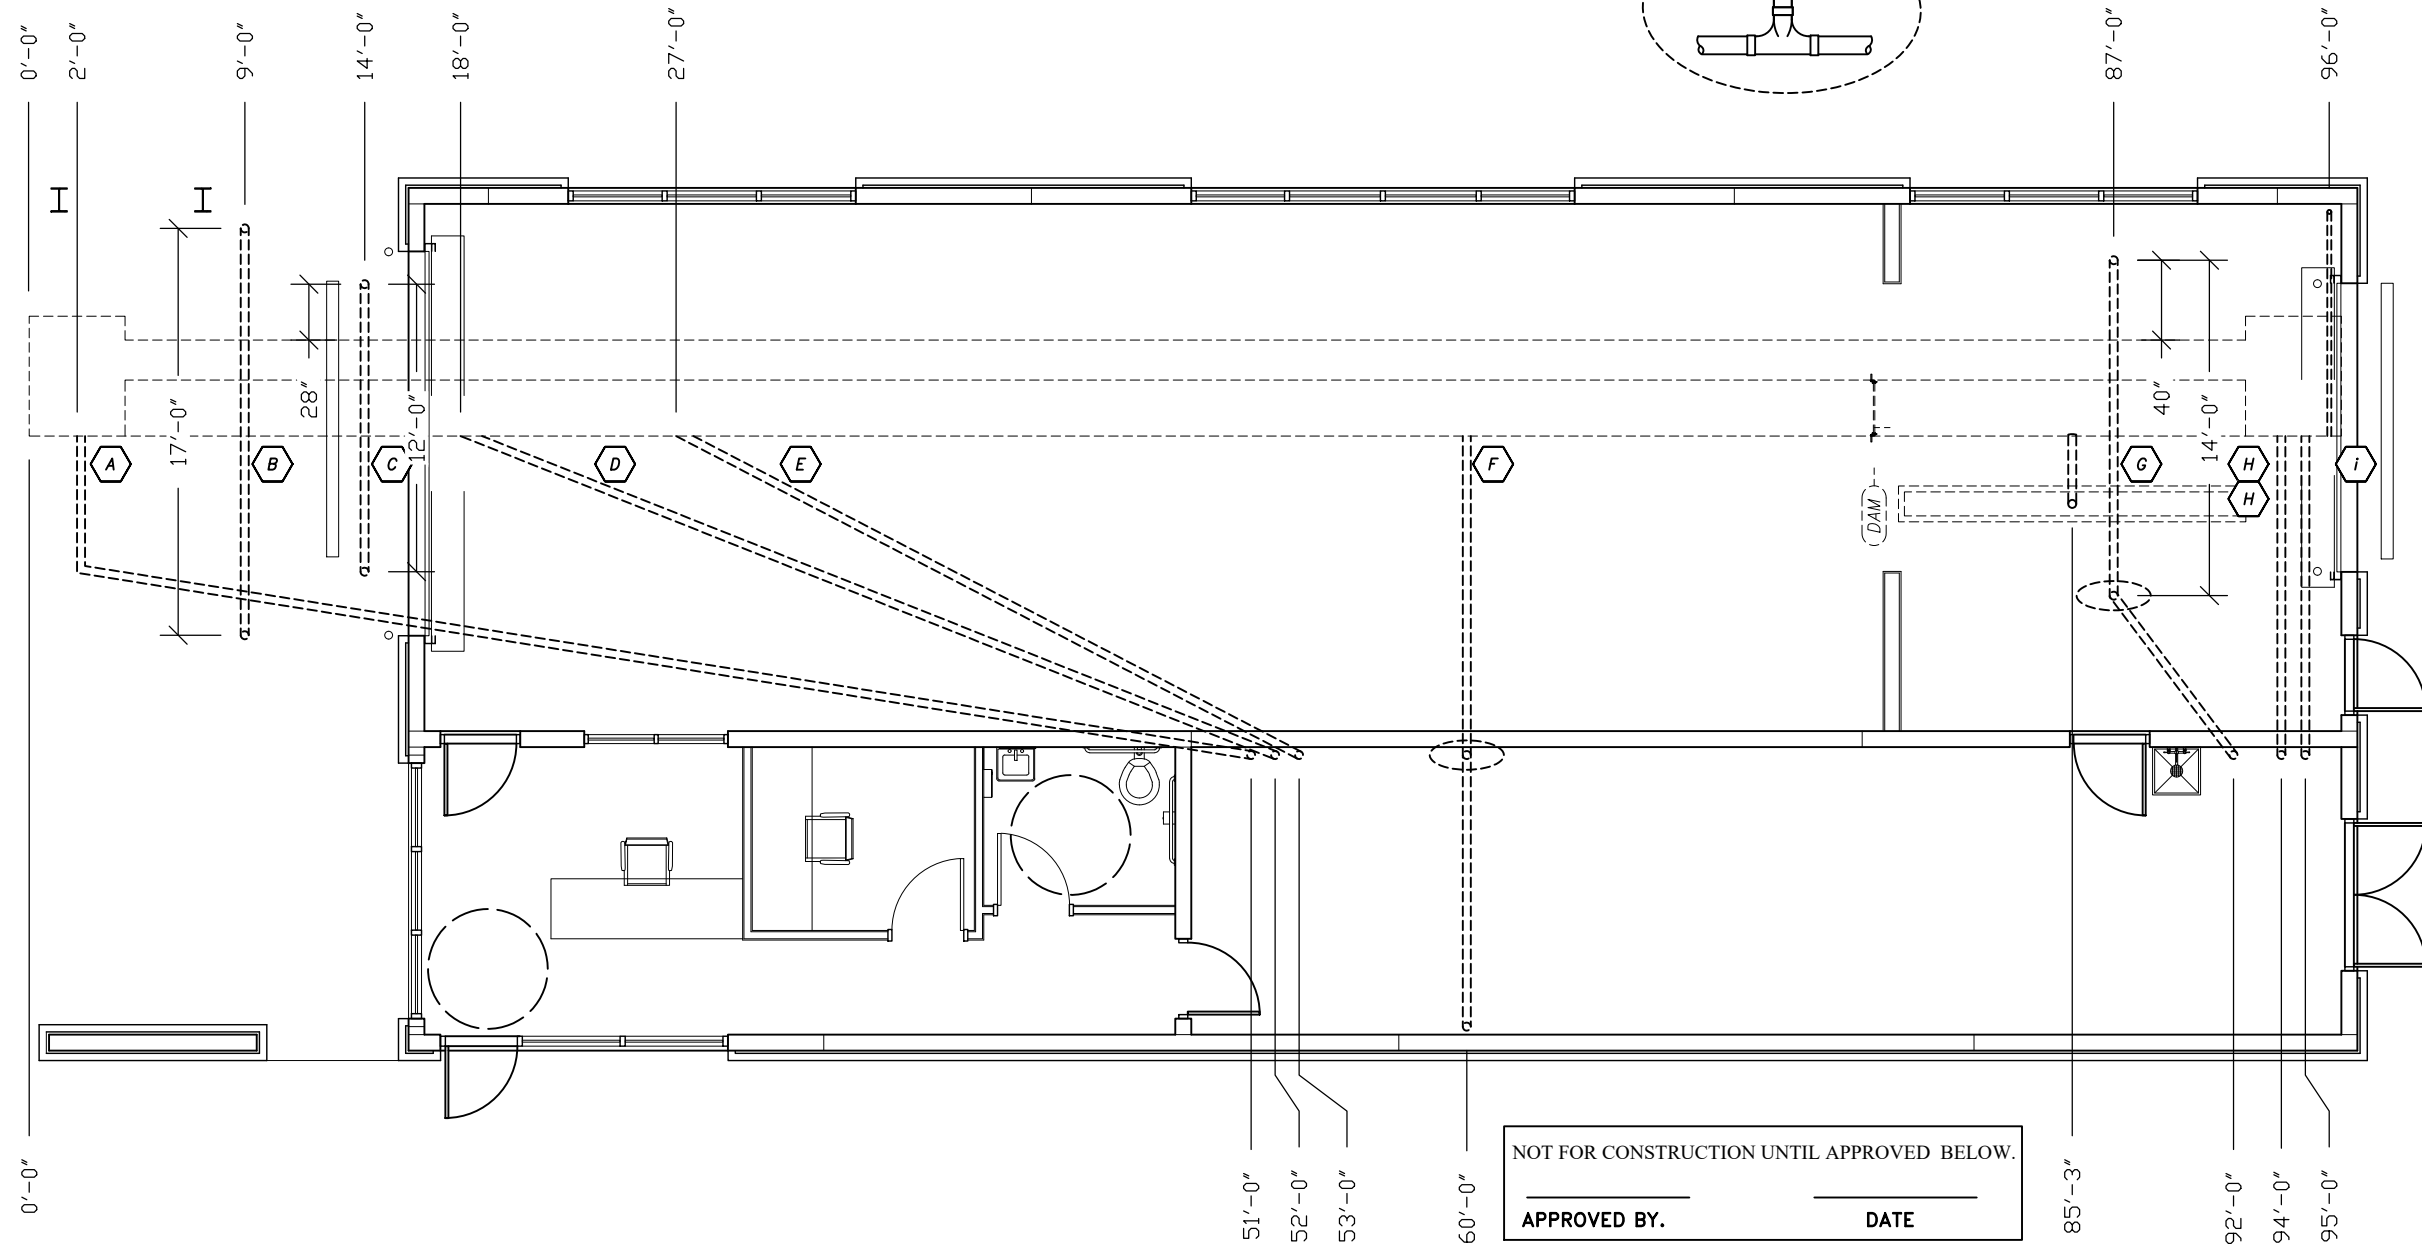

NOT FOR CONSTRUCTION UNTIL APPROVED BELOW.

APPROVED BY: _____ DATE: _____

DISCLAIMER
ALTHOUGH BUILDING CODES HAVE BEEN CONSIDERED IN DEVELOPING THIS DRAWING, VERIFICATION OF SITE SPECIFIC CONDITIONS AND COMPLIANCE WITH FEDERAL, STATE AND LOCAL BUILDING CODES IS THE EXCLUSIVE RESPONSIBILITY OF THE CUSTOMER AND/OR ARCHITECT AND ENGINEER. THESE DRAWINGS REFLECT REQUIREMENTS FOR SONNY'S FURNISHED EQUIPMENT ONLY UNLESS OTHERWISE NOTED. PLEASE REFER TO OTHER MANUFACTURERS, IF ANY, FOR THEIR EQUIPMENT REQUIREMENTS.

CONFIDENTIAL WARNING:
THIS SHEET CONTAINS AND CONSTITUTES CONFIDENTIAL INFORMATION, IMAGES AND TRADE SECRETS OF SONNY'S ENTERPRISES INC. ANY UNAUTHORIZED USE OR DISCLOSURE OF ANY OR PORTION THEREOF, IS STRICTLY PROHIBITED. THIS WORK IS THE EXCLUSIVE PROPERTY OF SONNY'S ENTERPRISES INC. ALL RIGHTS RESERVED.

19581-D9-CALIBER LAKE WALES
SCALE: 1/8"=1' LOCATION: -FL-

Sheet	Rev.
4.1	++

DATE: 09.25.19

REVISION DATE: 03.06.20

CREATED BY: LV

REVISED BY: FAO

CHECKED BY: Luis V.

http://www.SonnyDirect.com

CHASE WAY; GC

© 2020 SONNY'S ENTERPRISES, INC. 5605 Hiatus Road, Tamarac, FL. 33321 USA. TEL. 800-327-8723