
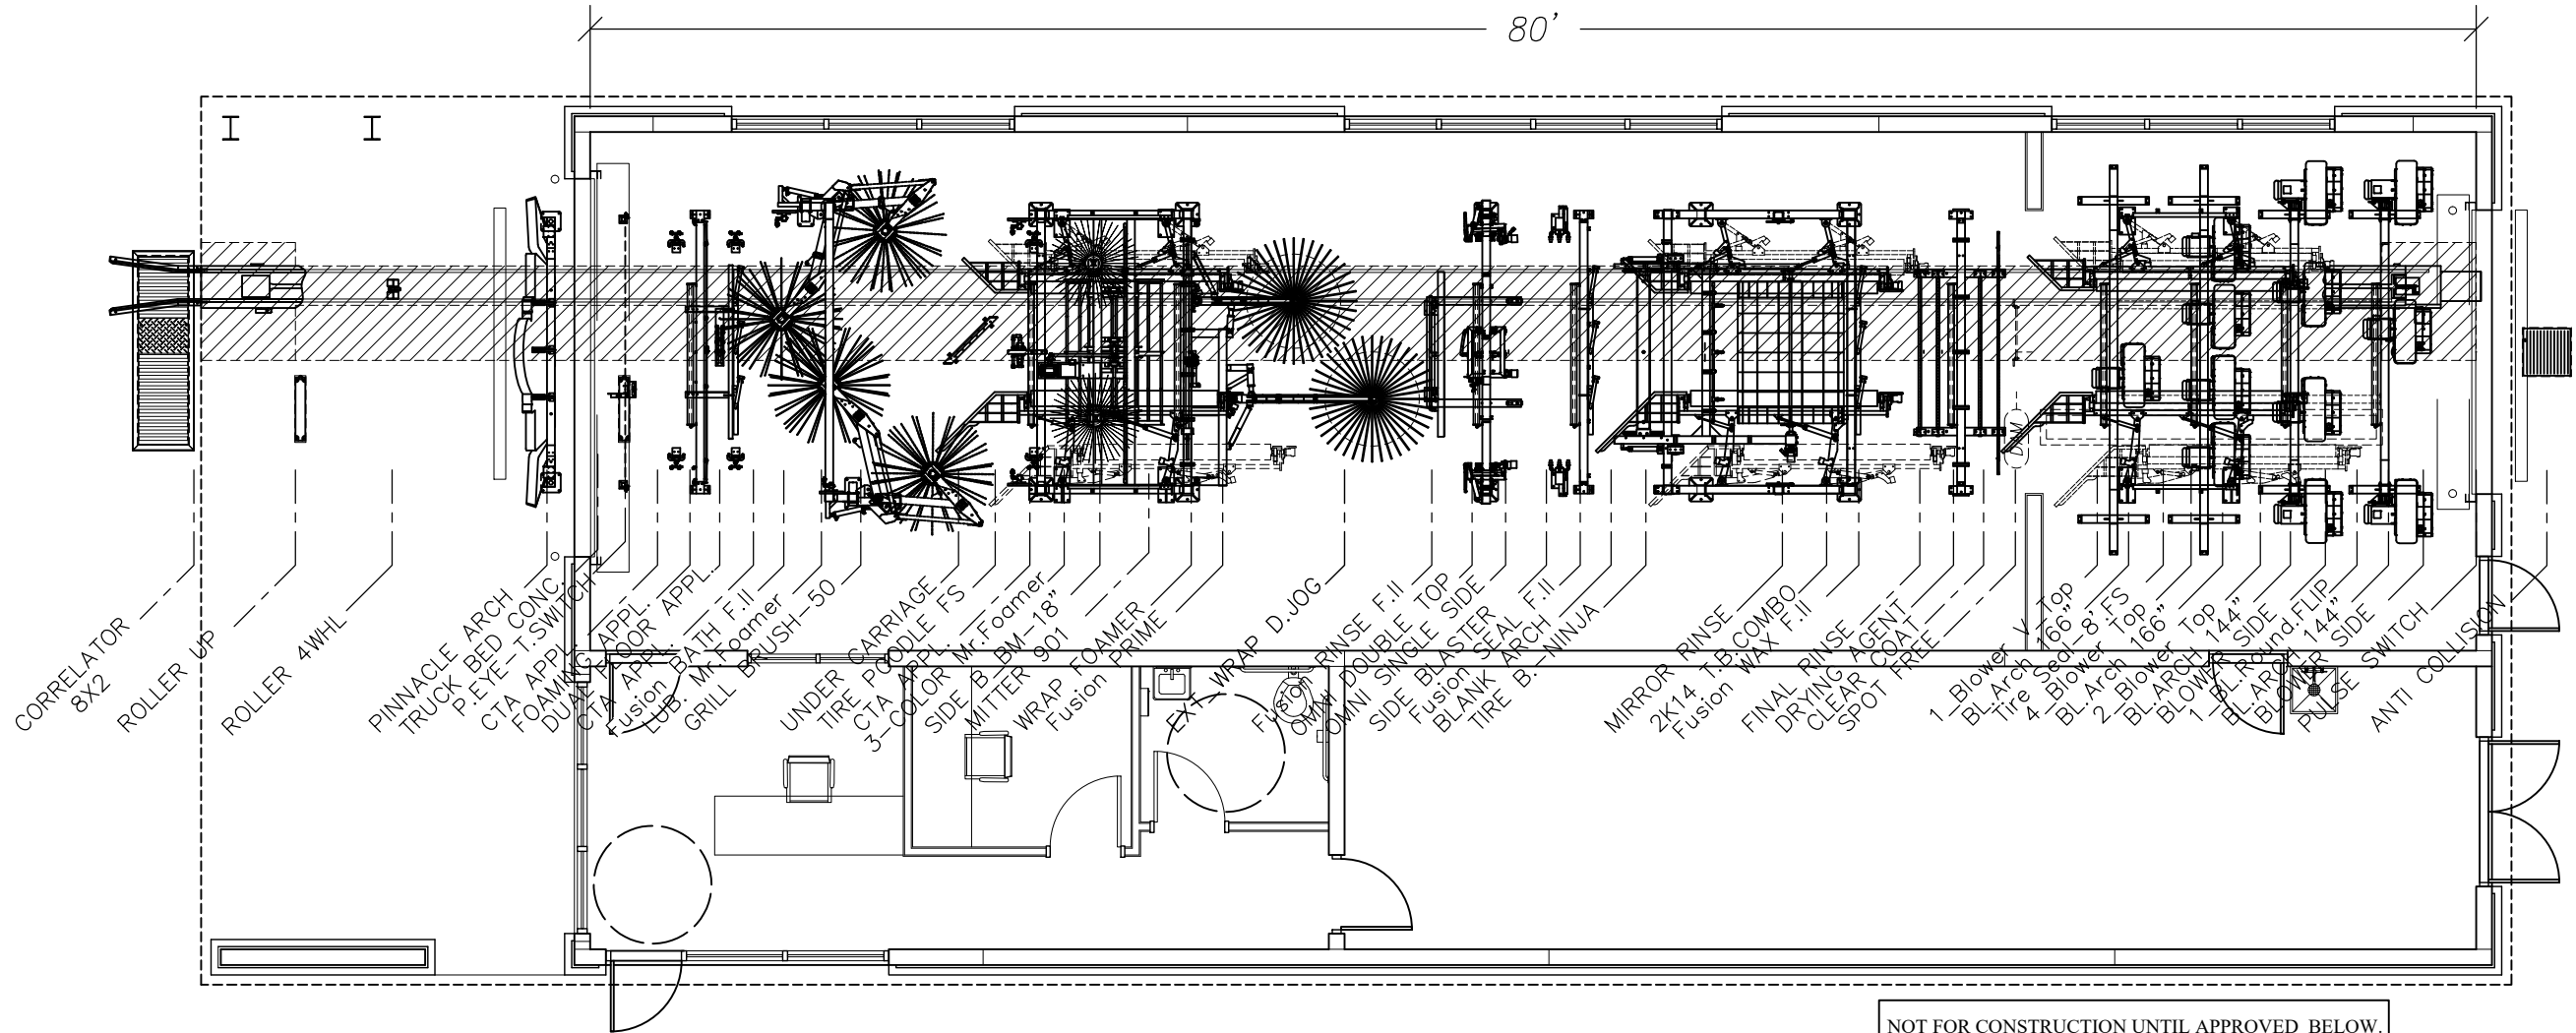


ELEVATION

Ø 4-1/2" OPENING IN WALL Ø 4" PVC PIPE & FINISH CAULKING BY GC.

REF.	COORD. C-LINE	
	Equipments	Y
1	PINNACLE ARCH	120"
2	APPLICATOR ARCH	120"
3	SIDE WASHER SFG50	120"
4	MITTER SFM901	120"
5	OMNI ARCH	120"
6	OMNI ARCH	120"
7	BLANK ARCH	108"
8	TOP BRUSH COMBO	108"
9	TOP BRUSH COMBO	108"
10	RAINMA ARCH 10'	120"
11	BLOWER ARCH/S	108"

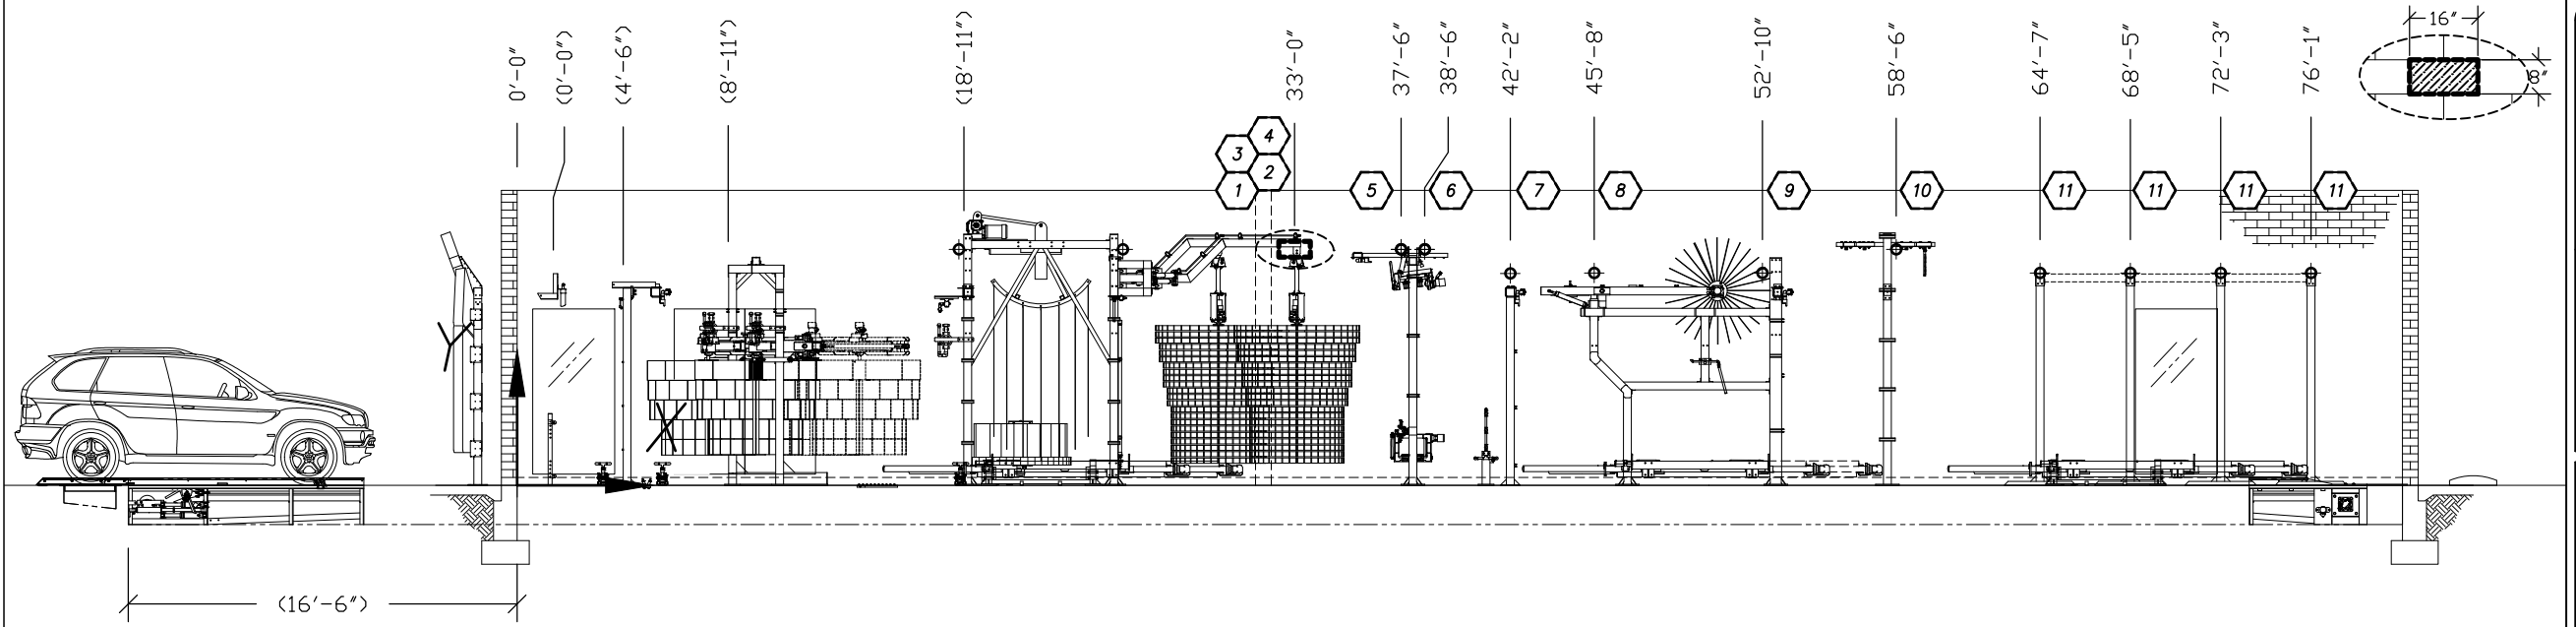

NOTES:

PRELIMINARY LAYOUT. FINAL LAYOUT SUBJECT TO FINAL EQUIPMENT LIST APPROVAL. DO NOT CORE UNTIL APPROVED BY INSTALLER.

NOT FOR CONSTRUCTION UNTIL APPROVED BELOW.

APPROVED BY: _____ DATE: _____

DISCLAIMER
ALTHOUGH BUILDING CODES HAVE BEEN CONSIDERED IN DEVELOPING THIS DRAWING, VERIFICATION OF SITE SPECIFIC CONDITIONS AND COMPLIANCE WITH FEDERAL, STATE AND LOCAL BUILDING CODES IS THE EXCLUSIVE RESPONSIBILITY OF THE CUSTOMER AND/OR ARCHITECT AND ENGINEER. THESE DRAWINGS REFLECT REQUIREMENTS FOR SONNY'S FURNISHED EQUIPMENT ONLY UNLESS OTHERWISE NOTED. PLEASE REFER TO OTHER MANUFACTURERS, IF ANY, FOR THEIR EQUIPMENT REQUIREMENTS.

CONFIDENTIAL WARNING:
THIS SHEET CONTAINS AND CONSTITUTES CONFIDENTIAL INFORMATION, IMAGES AND TRADE SECRETS OF SONNY'S ENTERPRISES INC. ANY UNAUTHORIZED USE OR DISCLOSURE OF ANY OR PORTION THEREOF, IS STRICTLY PROHIBITED. THIS WORK IS THE EXCLUSIVE PROPERTY OF SONNY'S ENTERPRISES INC. ALL RIGHTS RESERVED.

19581-D9-CALIBER LAKE WALES

SCALE: 1/8"=1'

LOCATION: -FL-

Sheet	Rev.
6.5	+-

CORED HOLES LAYOUT; GC

© 2020 SONNY'S ENTERPRISES, INC. 5605 Hiatus Road, Tamarac, FL. 33321 USA. TEL. 800-327-8723



http://www.SonnysDirect.com

DATE:	09.25.19
REVISION DATE:	03.06.20
CREATED BY:	LV
REVISED BY:	FAO
CHECKED BY:	Luis V.