



Order Plans @ [www.LDILine.com](http://www.LDILine.com)

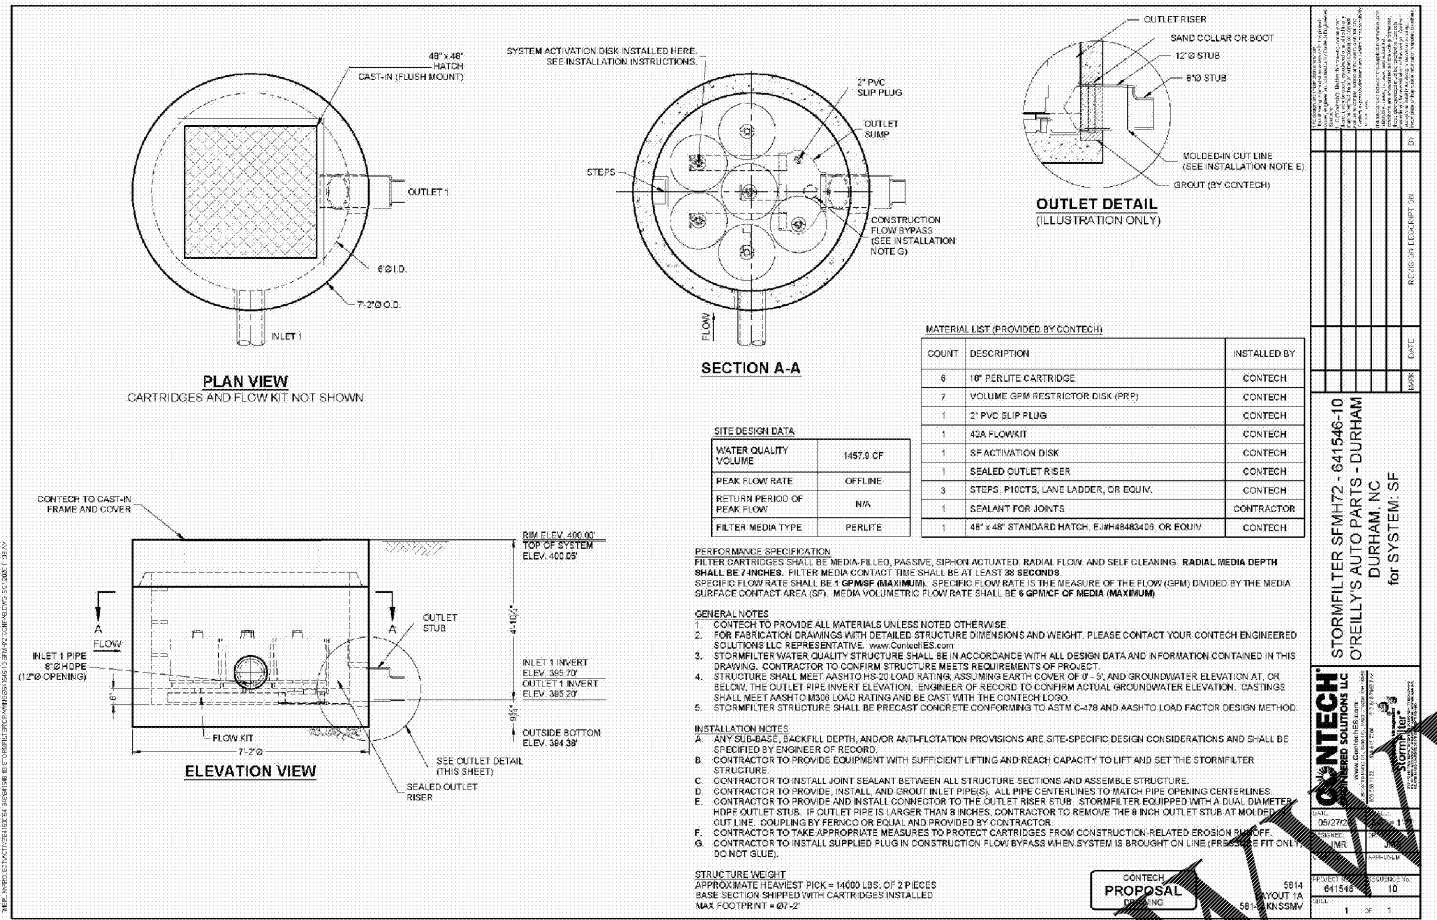

**BERRY ENGINEERS LLC**  
CIVIL ENGINEER  
3665 BELLEFAY ST. SUITE 109  
CLEVELAND, TN 37312  
TEL: (627) 790-5880  
DBA BERRY ENGINEERS, PLLC; FIRM LICENSE: P-1188

**DEVELOPER:**  
BELTERRA PARTNERS, LLC.  
728 SHADES CREEK PKWY  
SUITE 130  
BIRMINGHAM, AL 35209

**PROJECT:**  
O'REILLY AUTO PARTS  
2801 S MIAMI BLVD  
DURHAM, NC

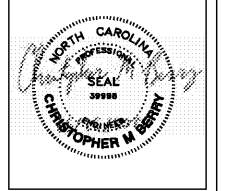

**REVISIONS**

1		
2		
3		
4		
5		
6		
7		
8		
9		
10		

**SHEET NAME:**  
SITE DETAILS

**DATE:** 06/15/2019  
**DRAWN BY:** CSH  
**CHECKED BY:** CMB  
**PROJECT NO.:** 19065  
**SHEET NUMBER:** C-13