




1 POLYMER COMPOSITE MATERIAL SCREEN FENCE REFUSE ENCLOSURE PLAN
 A6.2 SCALE: 3/4" = 1'-0"

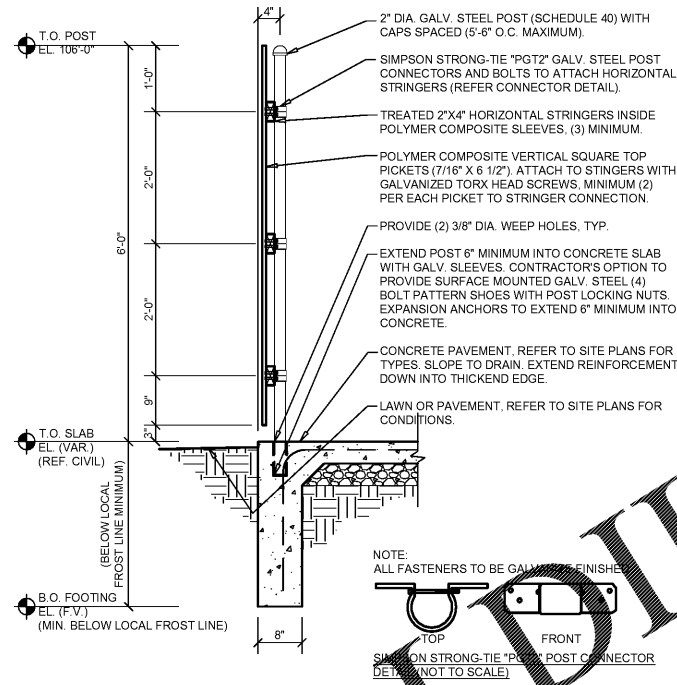


2 SCREEN FENCE SECTION
 A6.2 SCALE: 3/4" = 1'-0"

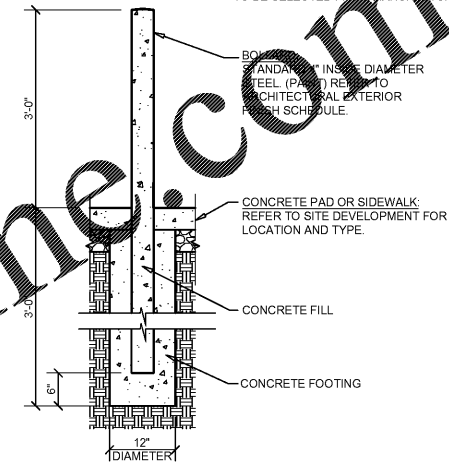

4 STEEL BOLLARD SECTION
 A6.2 SCALE: 3/4" = 1'-0"

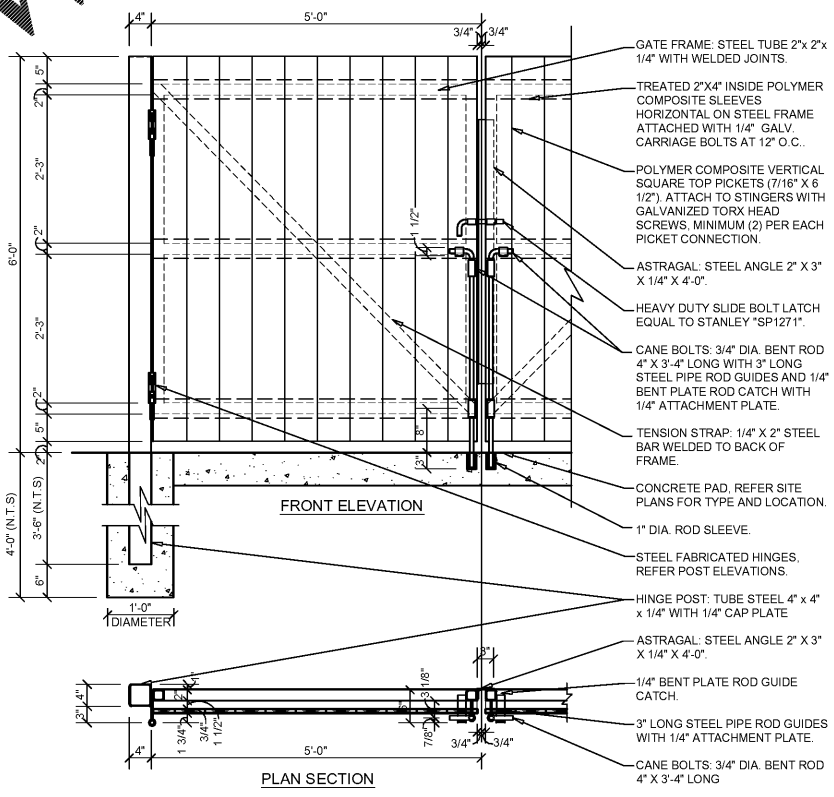

3 SCREEN FENCE GATE DETAILS
 A6.2 SCALE: 3/4" = 1'-0"

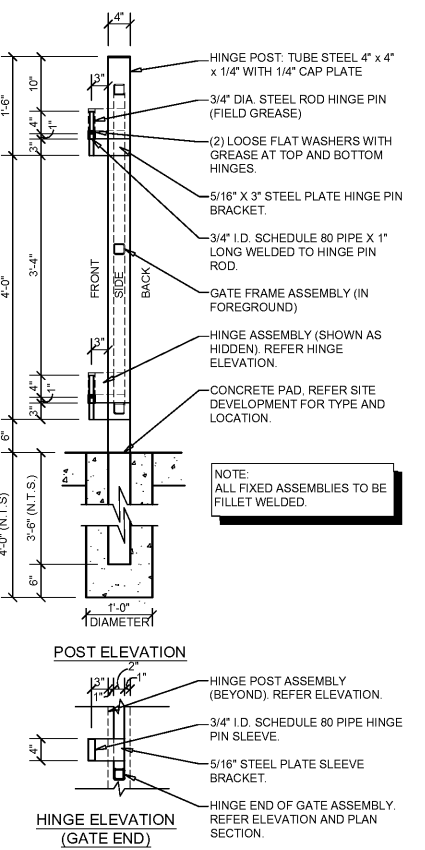

HINGE ELEVATION (GATE END)
POST ELEVATION


GENERAL NOTES

- (A) REFER TO PROJECT MANUAL FOR ADDITIONAL REQUIREMENTS.
- (B) DIMENSIONS ARE TO ROUGH FACE OF CONCRETE, FRAMING, OR CENTER LINE OF STRUCTURE UNLESS OTHERWISE INDICATED.
- (C) REFER TO CIVIL DRAWINGS FOR ADDITIONAL REQUIREMENTS.
- (D) REFER TO ARCHITECTURAL EXTERIOR FINISH SCHEDULE FOR MATERIAL TYPES, COLORS, AND FINISHES. UNLESS OTHERWISE INDICATED PROVIDE FINISHES AS FOLLOWS:
 1. ALL NON-GALVANIZED METAL PARTS TO BE PRIMED AND PAINTED (2) COATS SHERWIN WILLIAMS SW6466 "HUNT CLUB".
 2. POLYMER COMPOSITE MATERIAL COLOR TO BE EQUAL TO FIBERON "COASTAL CEDAR" (TOBA), OR "CEDAR". FINAL COLOR TO BE SELECTED FROM MANUFACTURER'S STANDARD SAMPLES.



ARCHITECT OF RECORD
JOHN TORGERSON
 ARCHITECT LICENSE NUMBER
 13895
 SHEETS BEARING THIS SEAL ARE AUTHENTICATED. RESPONSIBILITY FOR ALL OTHER PLANS, SPECIFICATIONS OR INSTRUMENTS ARE DISCLAIMED.

torgerson DESIGN partners
 116 N. 2ND AVENUE
 OZARK, MO 65721
 P (417) 581-8889
 F (417) 581-9002

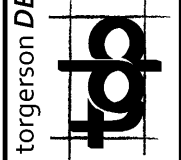

PROJECT:
NEW O'REILLY AUTO PARTS STORE
 2801 SOUTH MIAMI BLVD.
 DURHAM, NC 27703

O'Reilly AUTO PARTS
 CORPORATE OFFICES
 833 SOUTH PATTERSON
 SPRINGFIELD, MISSOURI 65802
 (417) 882-2674 TELEPHONE

DRAWN BY: **SM** CHECKED BY: **KR**
 DATE: **12/20/19**
 REVISION:
 PROJECT NUMBER:
19261-DC1

SHEET NUMBER
A6.2

Order Plans @ WWW.LDOnline.com